



Carr Head Farm, Agricultural buildings conversion.

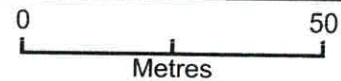


- Location Plan

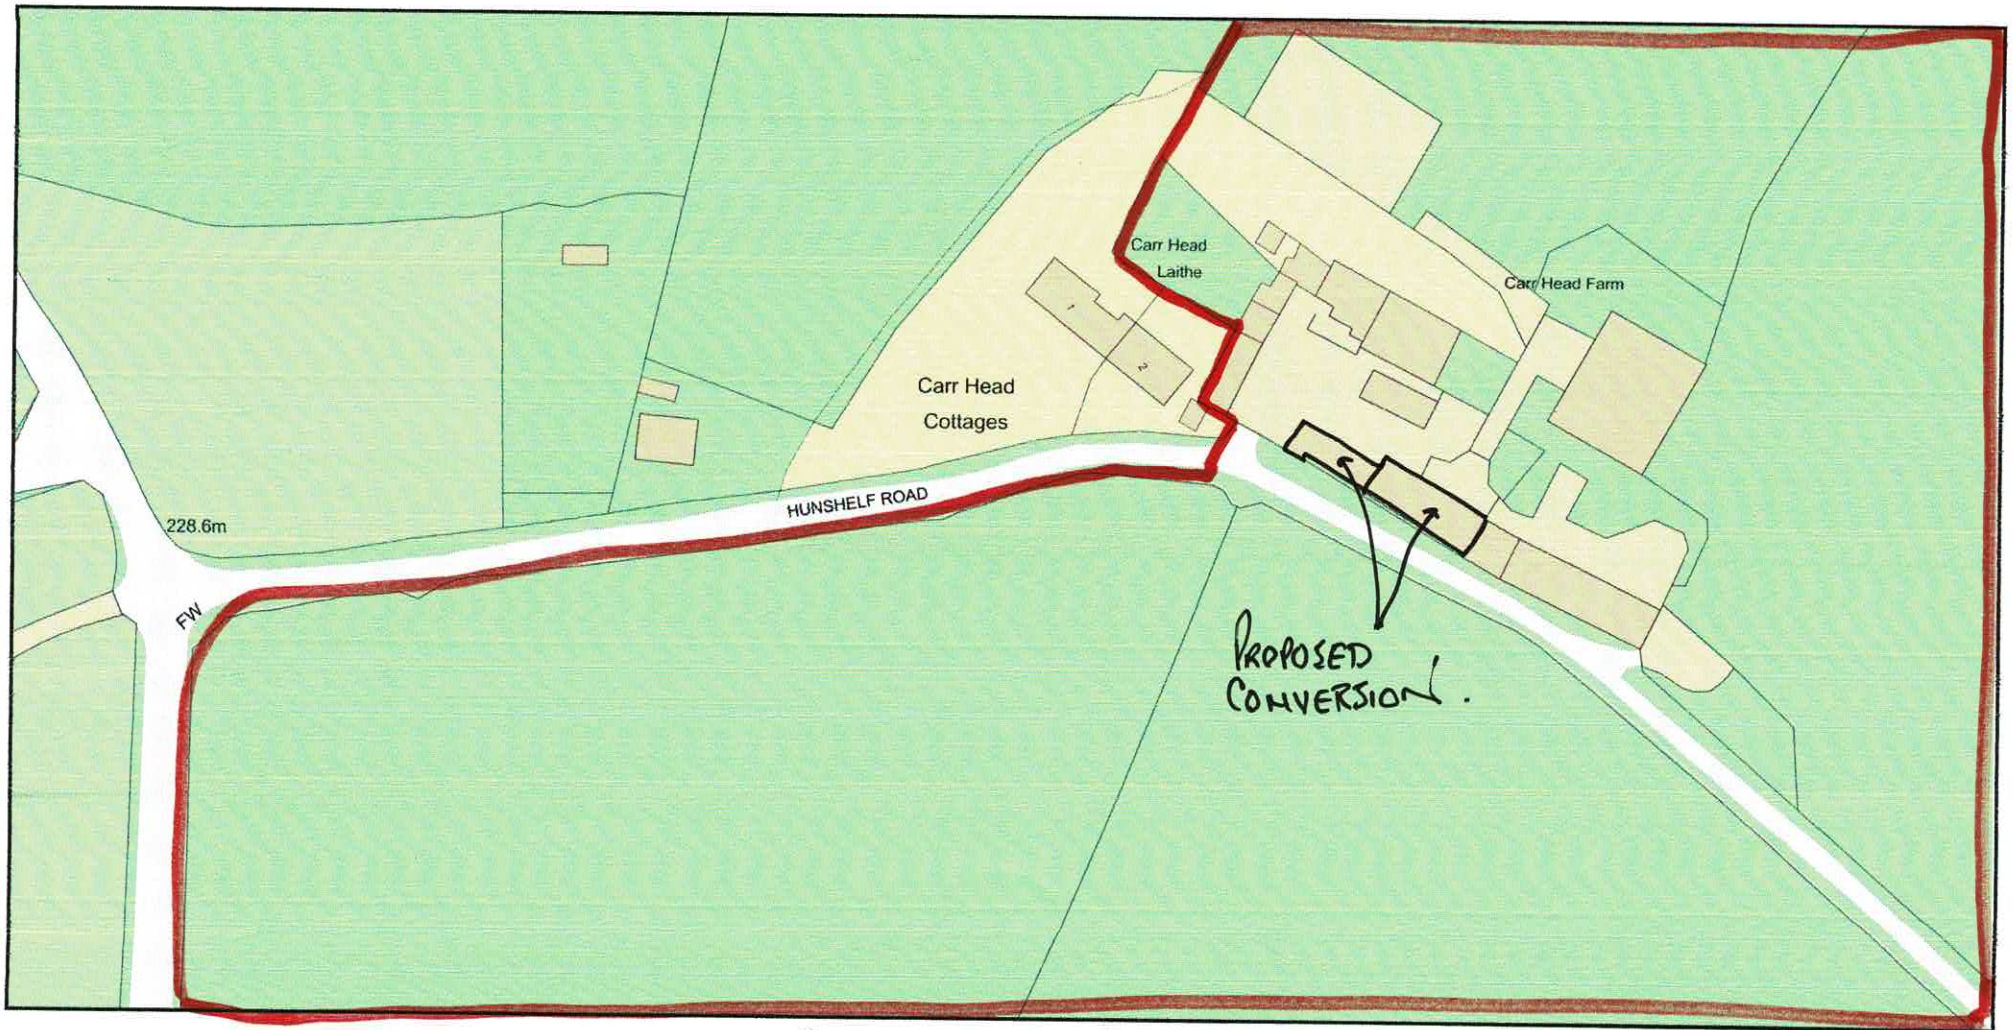

Plan Produced for: Clara Payne
Date Produced: 24 May 2023
Plan Reference Number: TQRQM23144152749139
Scale: 1:1250 @ A4

Steve Camps

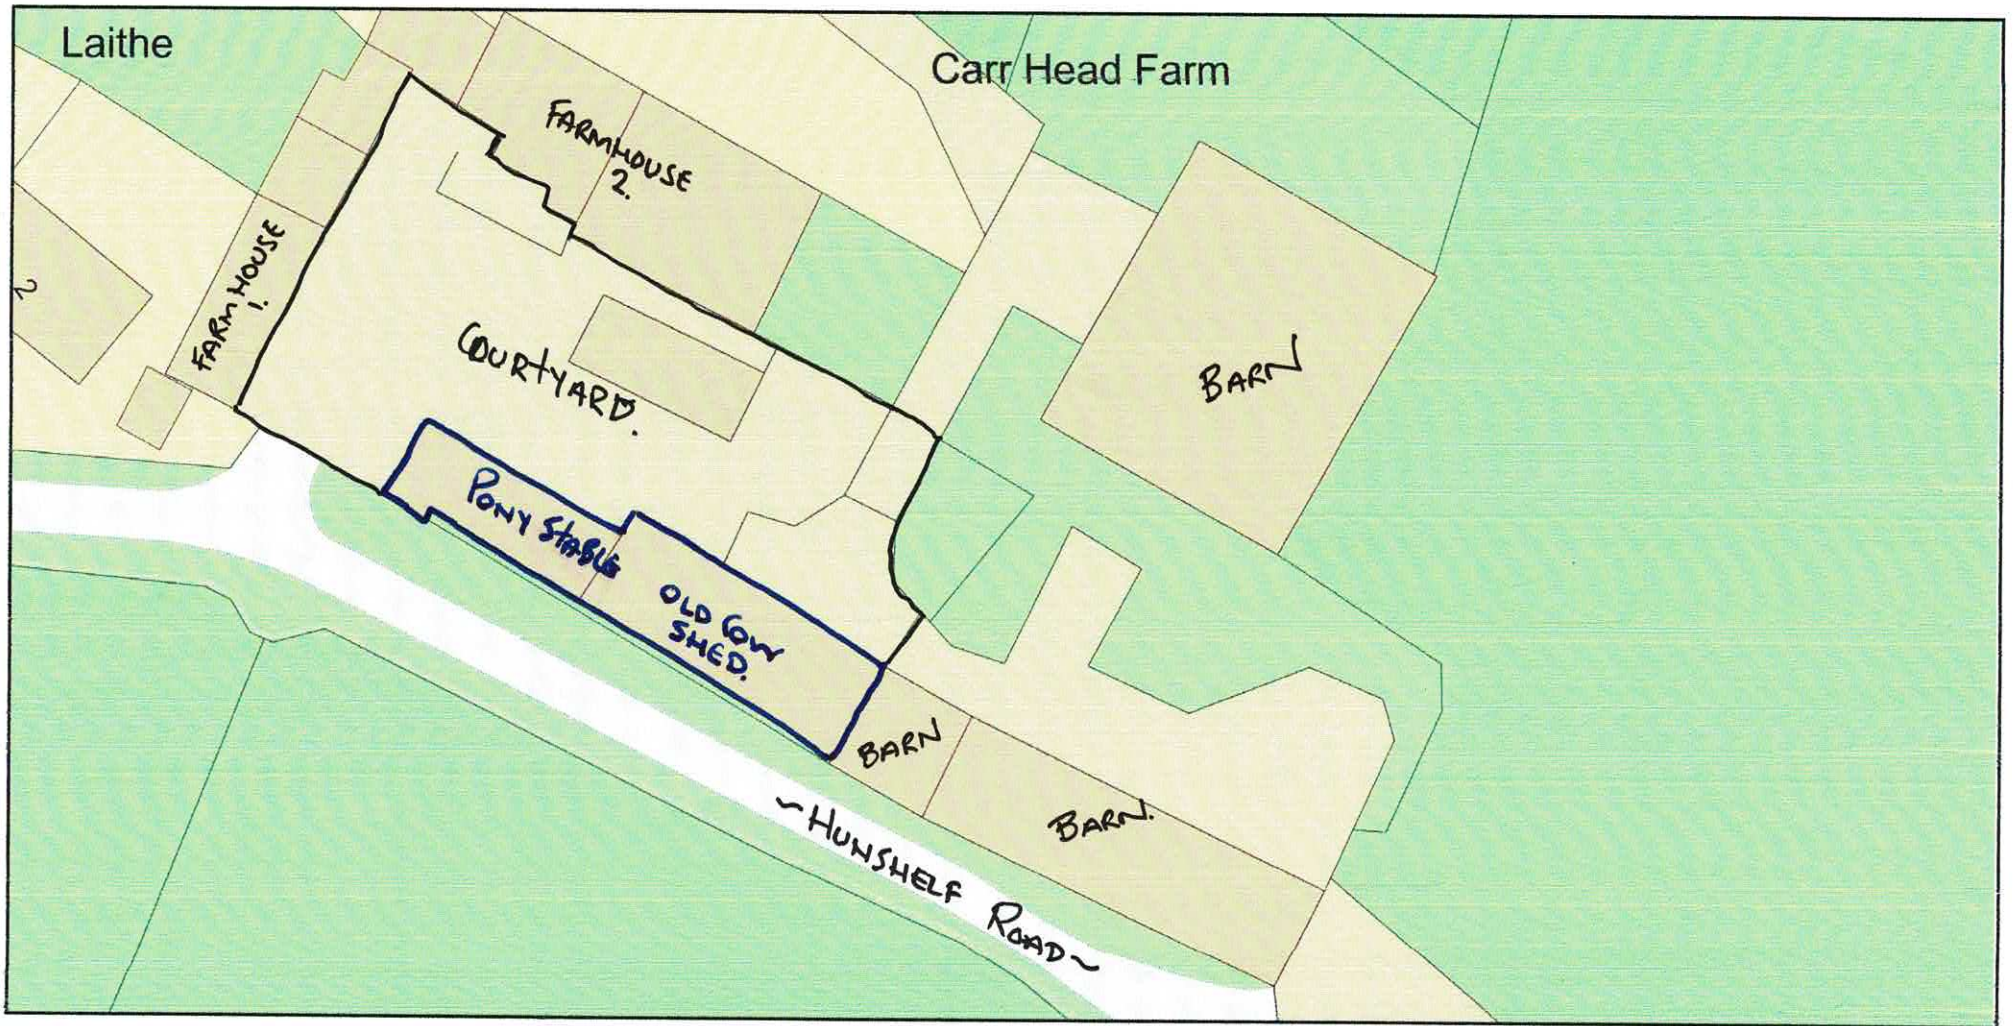

Plan Produced for: Clara Payne



Date Produced: 02 May 2023

Plan Reference Number: TQRQM23122095743051

Scale: 1:500 @ A4

- Block Plan

Steve Camps

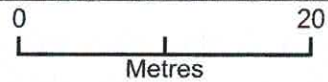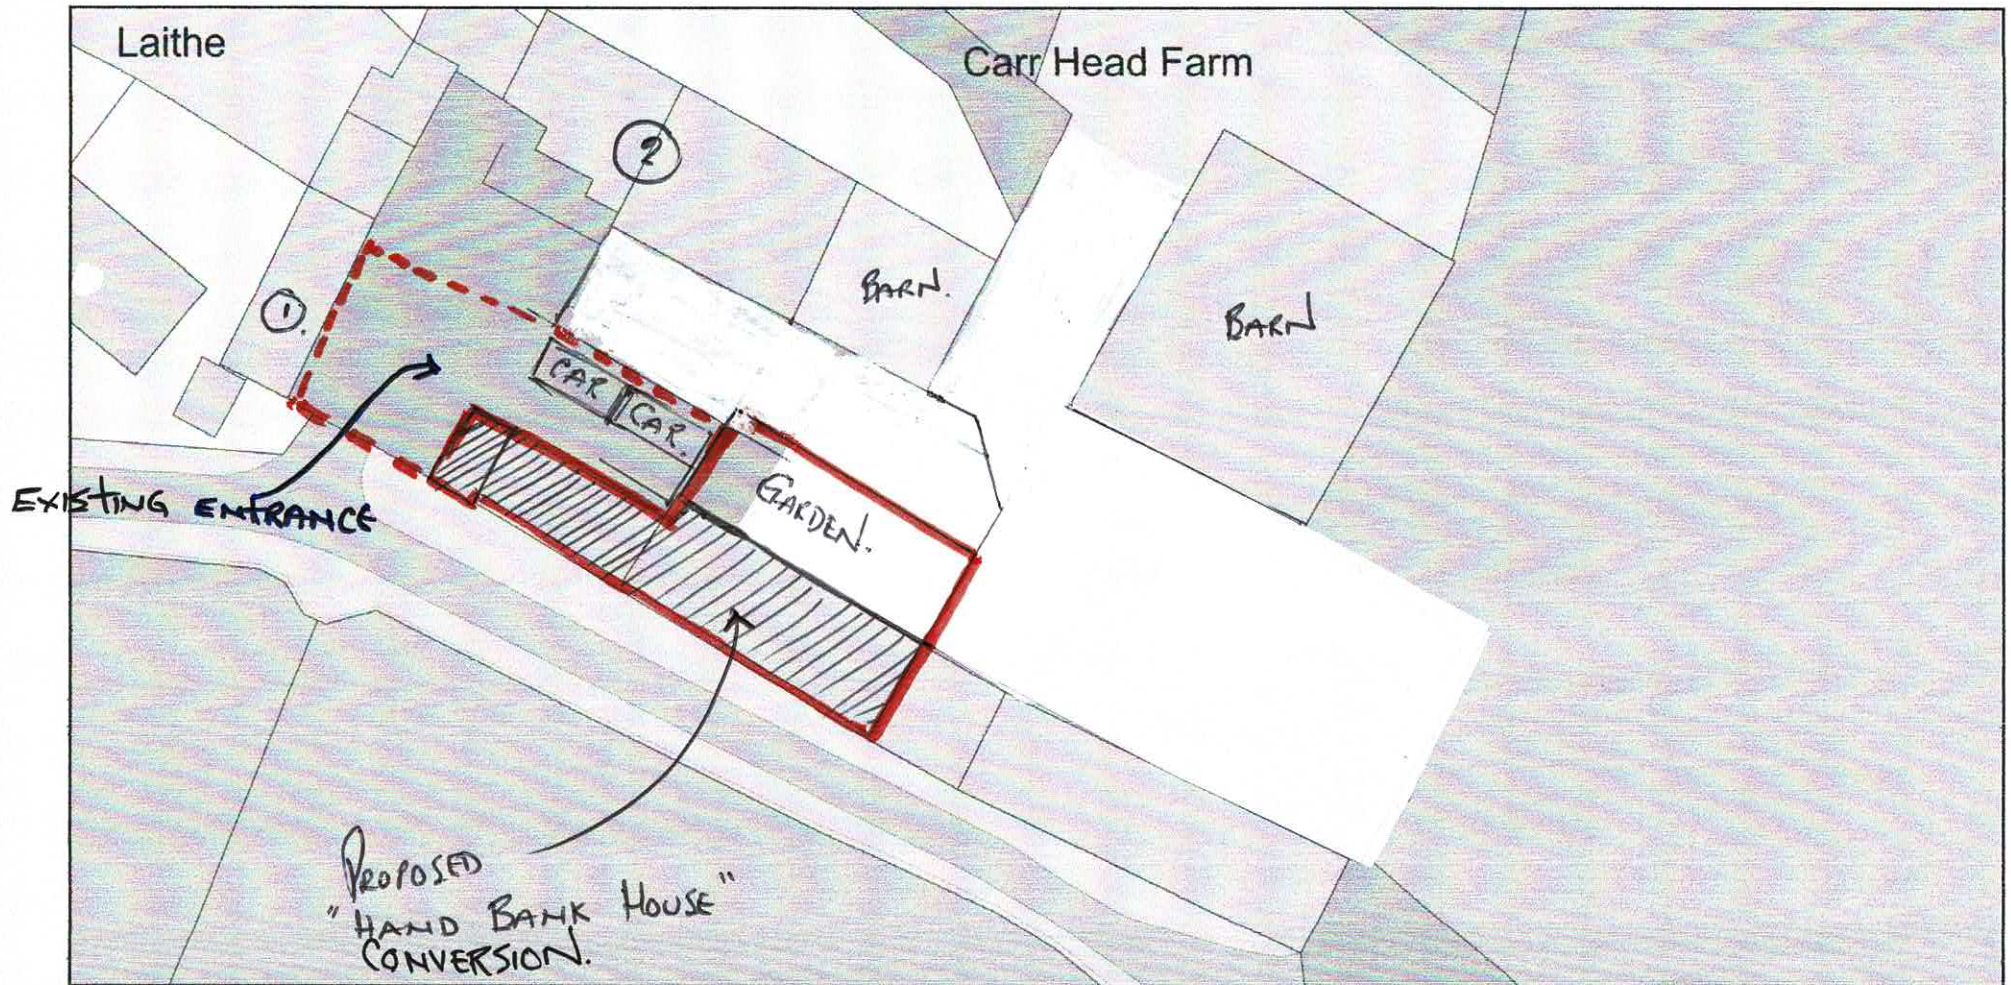

- Proposed Block Plan



Plan Produced for: Clara Payne
Date Produced: 02 May 2023
Plan Reference Number: TQRQM23122095743051
Scale: 1:500 @ A4