


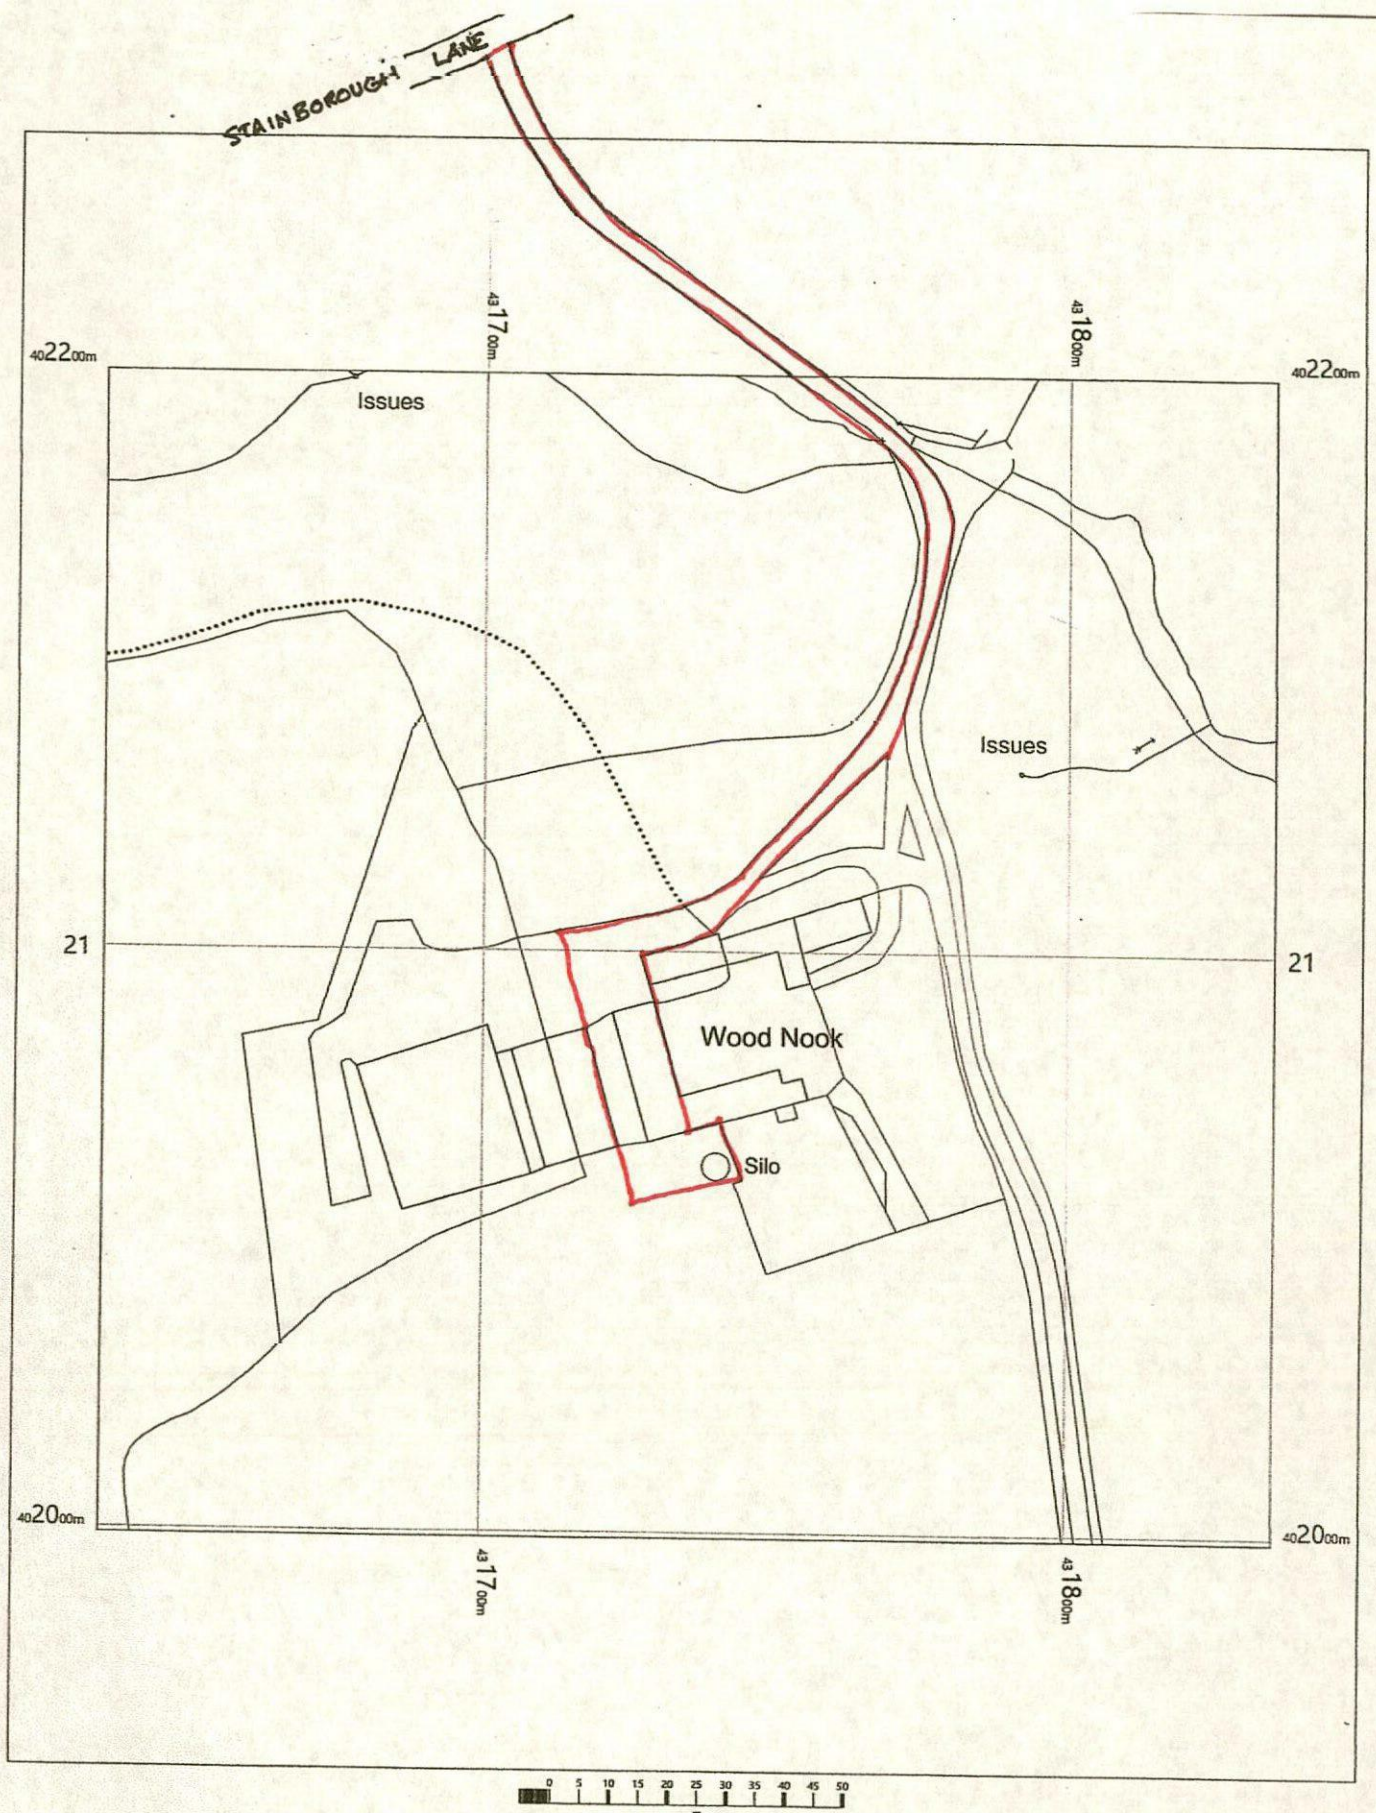

OS MasterMap 1250/2500/10000 scale
Monday, April 9, 2018, ID: BW1-00703327
maps.blackwell.co.uk

1:1250 scale print at A4, Centre: 431735 E, 402099 N







©Crown Copyright Ordnance Survey. Licence no. 100041041



**BLACKWELL'S
MAPPING SERVICES**
PERSONAL & PROFESSIONAL MAPPING
www.blackwellmapping.co.uk

TEL: 0800 151 2612
maps@blackwell.co.uk



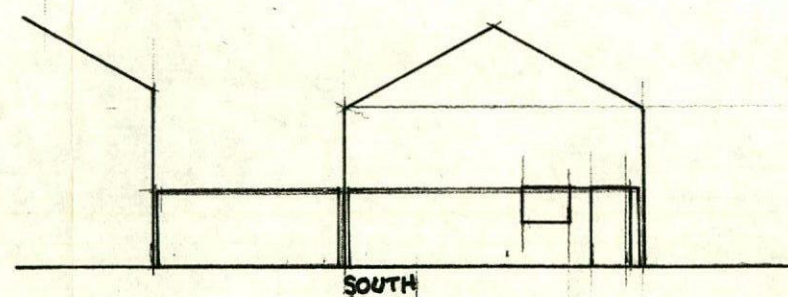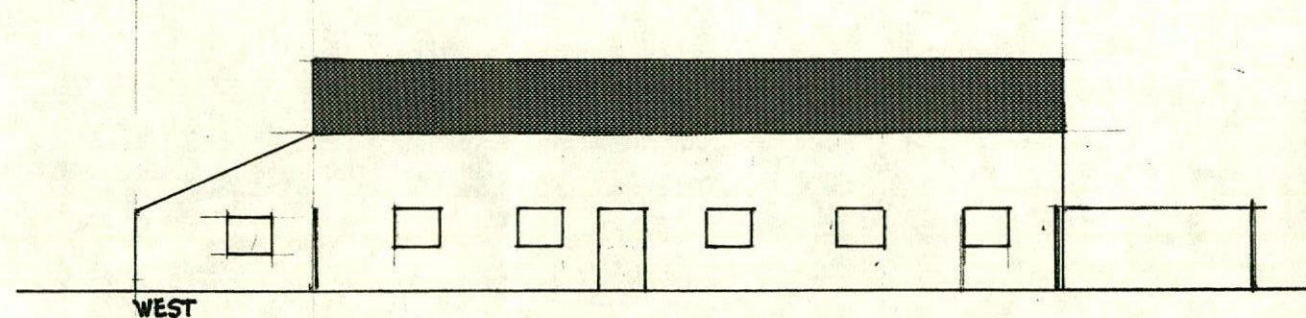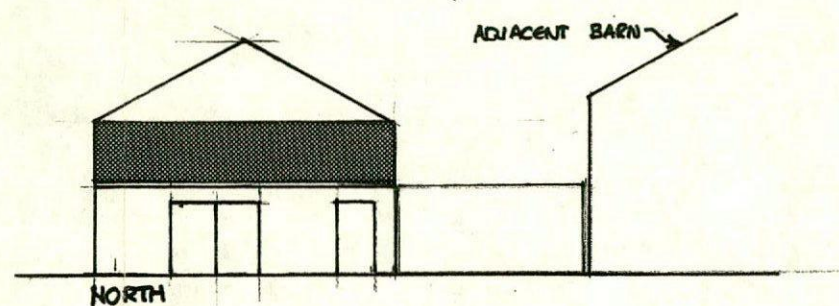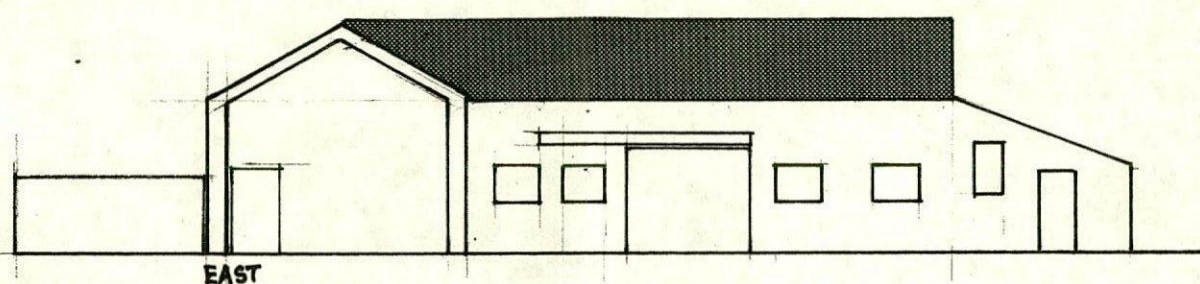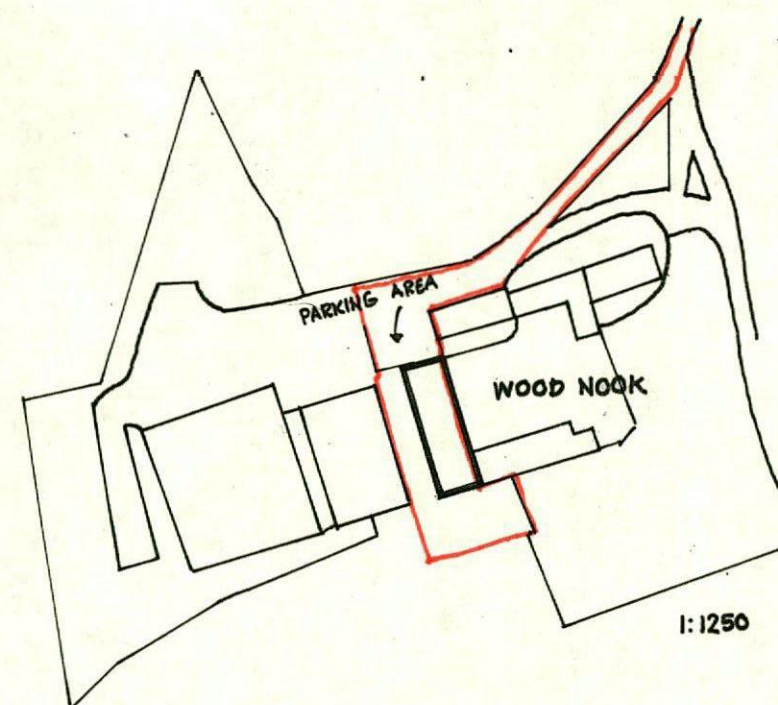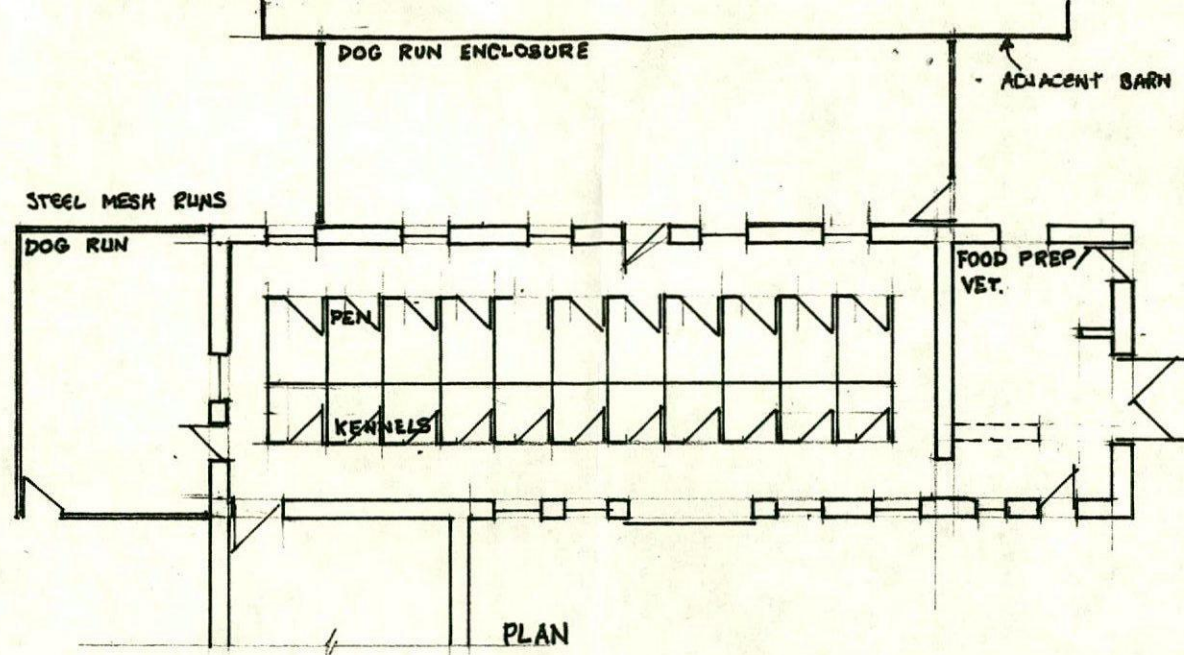

DOG KENNELS - EXISTING BARN AT WOOD NOOK FARM.
1:200 SCALE 4/2018 DRS. A1

Michael A. Clynh
Architect, Town Planner, Property Consultant
DIP.ARCH. DIP. T.P. A.R.I.B.A. F.R.S.A.

14 Huddersfield Road, Ingbirchworth, Penistone
Sheffield S36 7GF

Tel: 01226 766308