


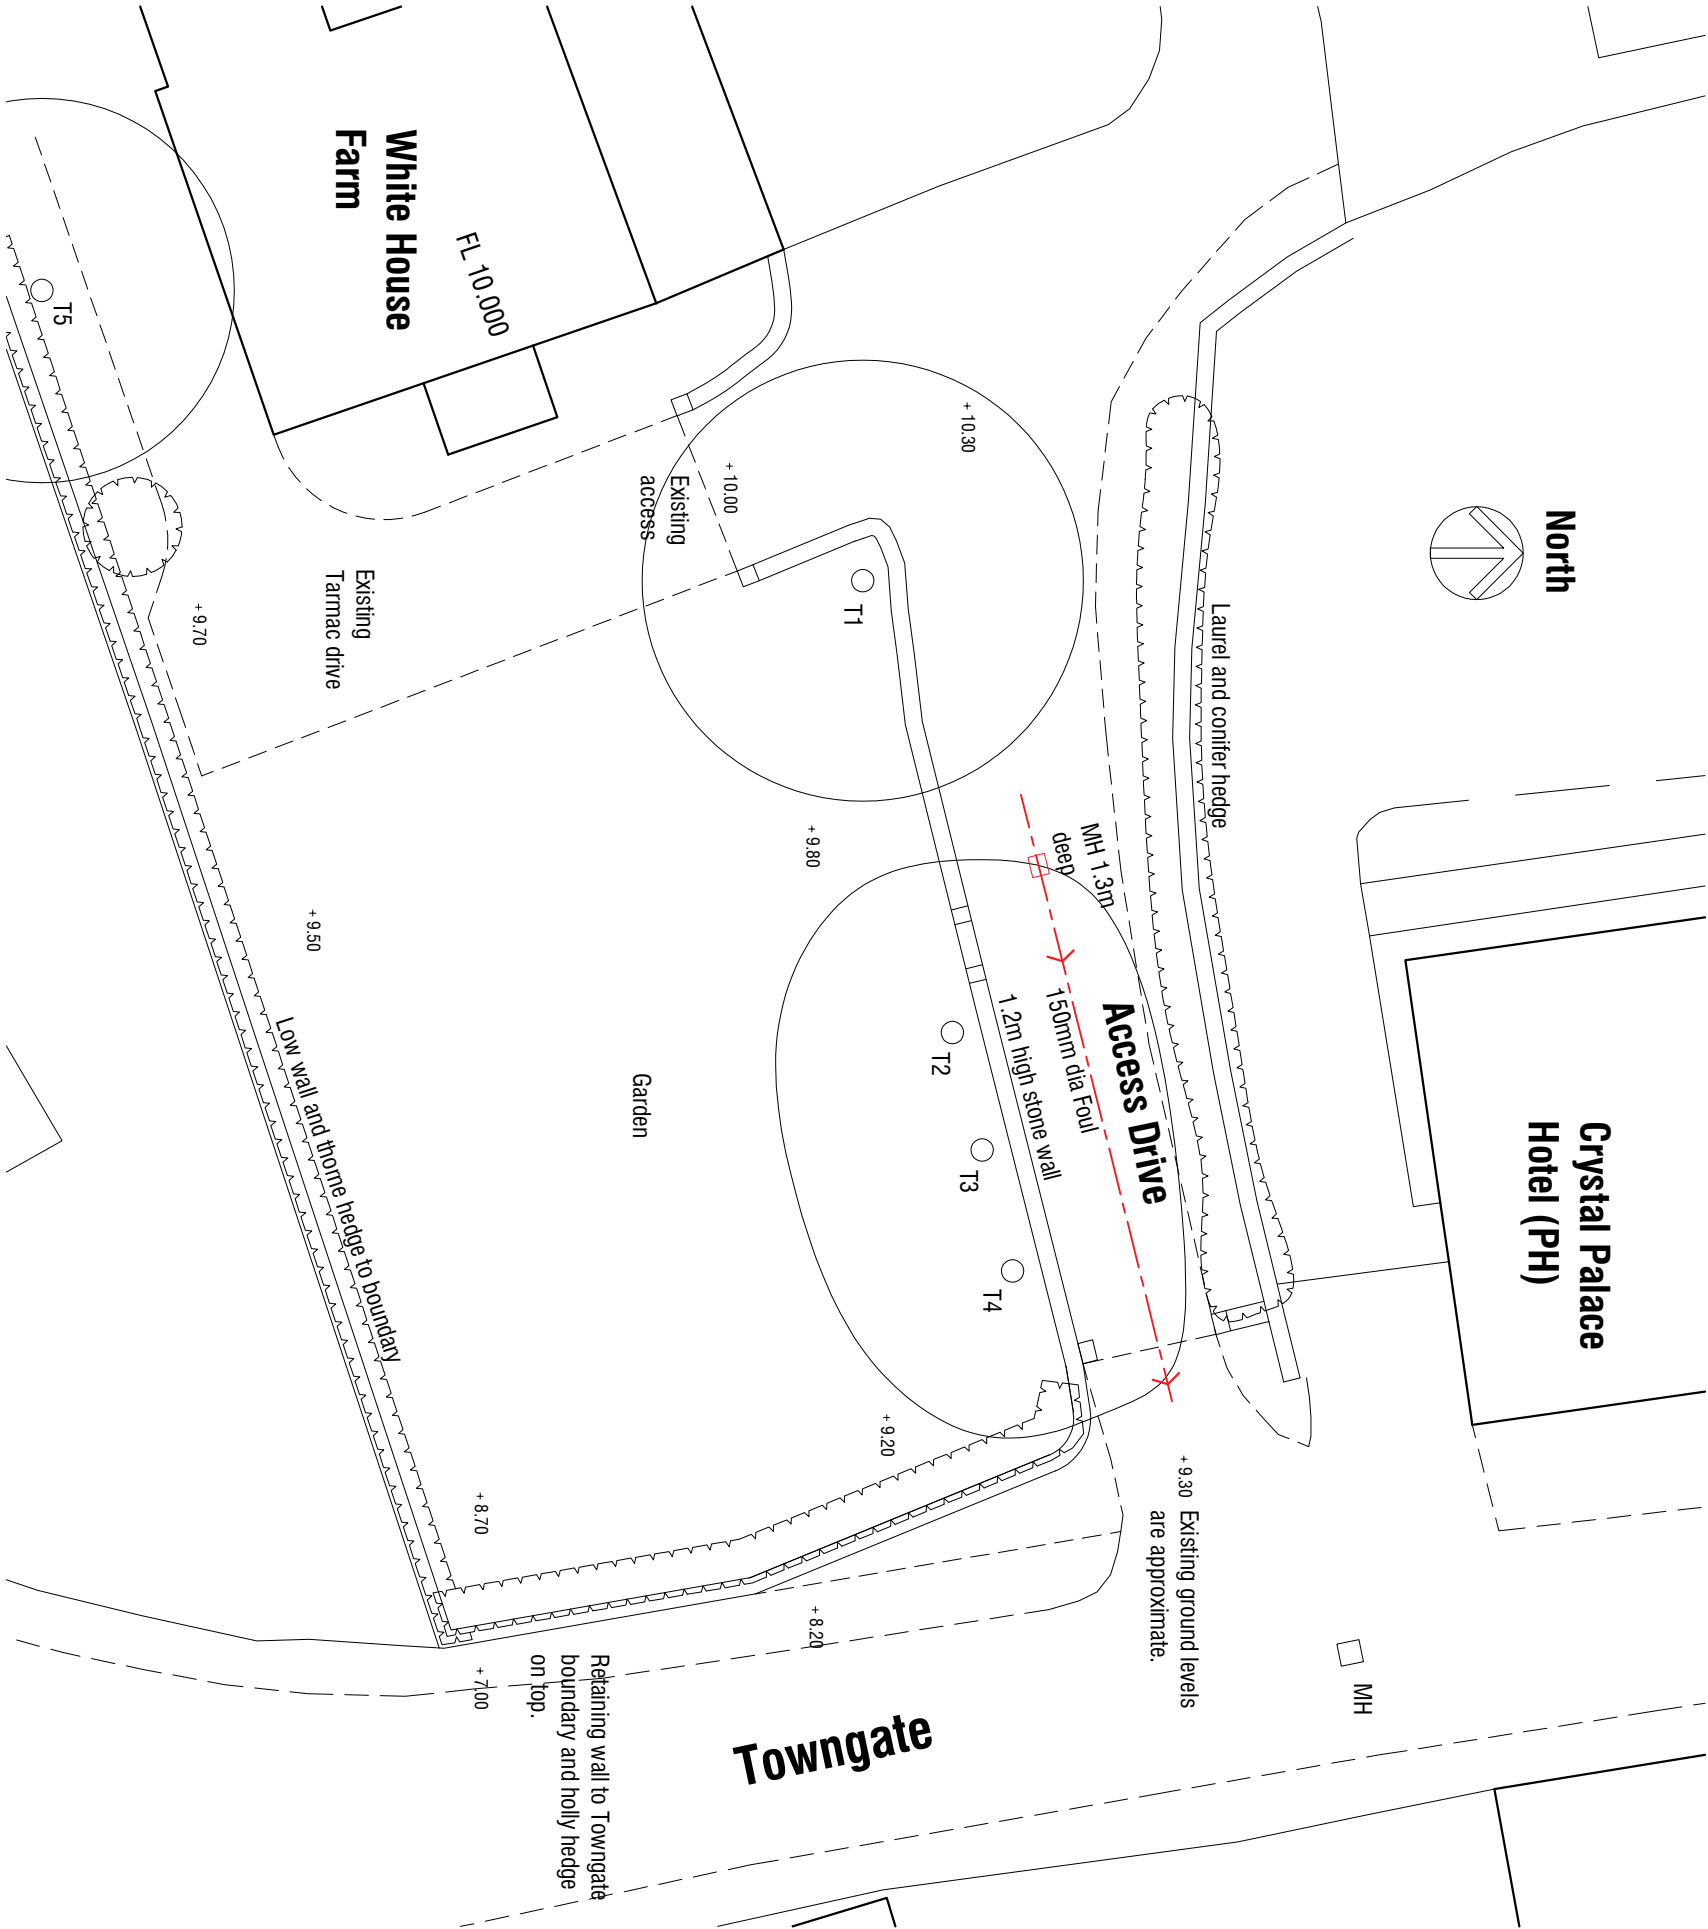

BLOCK PLAN 1:500



Ordnance Survey (c) Crown Copyright 2019. All rights reserved. Licence number 100022492

SITE LOCATION PLAN 1:1250

Rev A 03.04.2020 - Update for Planning

White House Farm Towngate Thurstone Sheffield S36 9RH BLOCK PLAN			Scale 1:500 1:1250 Date Feb 2019 Ref 19.08 Dwg No BP1 Rev A		mboothdesign architectural design and building consultants Fairfield House Berneslai Close Barnsley S70 2FL T : 01226 286256 M: 07681698300 E: mark@mboothdesign.co.uk
---	--	--	---	--	---