



SECTION AA
Scale - 1:25

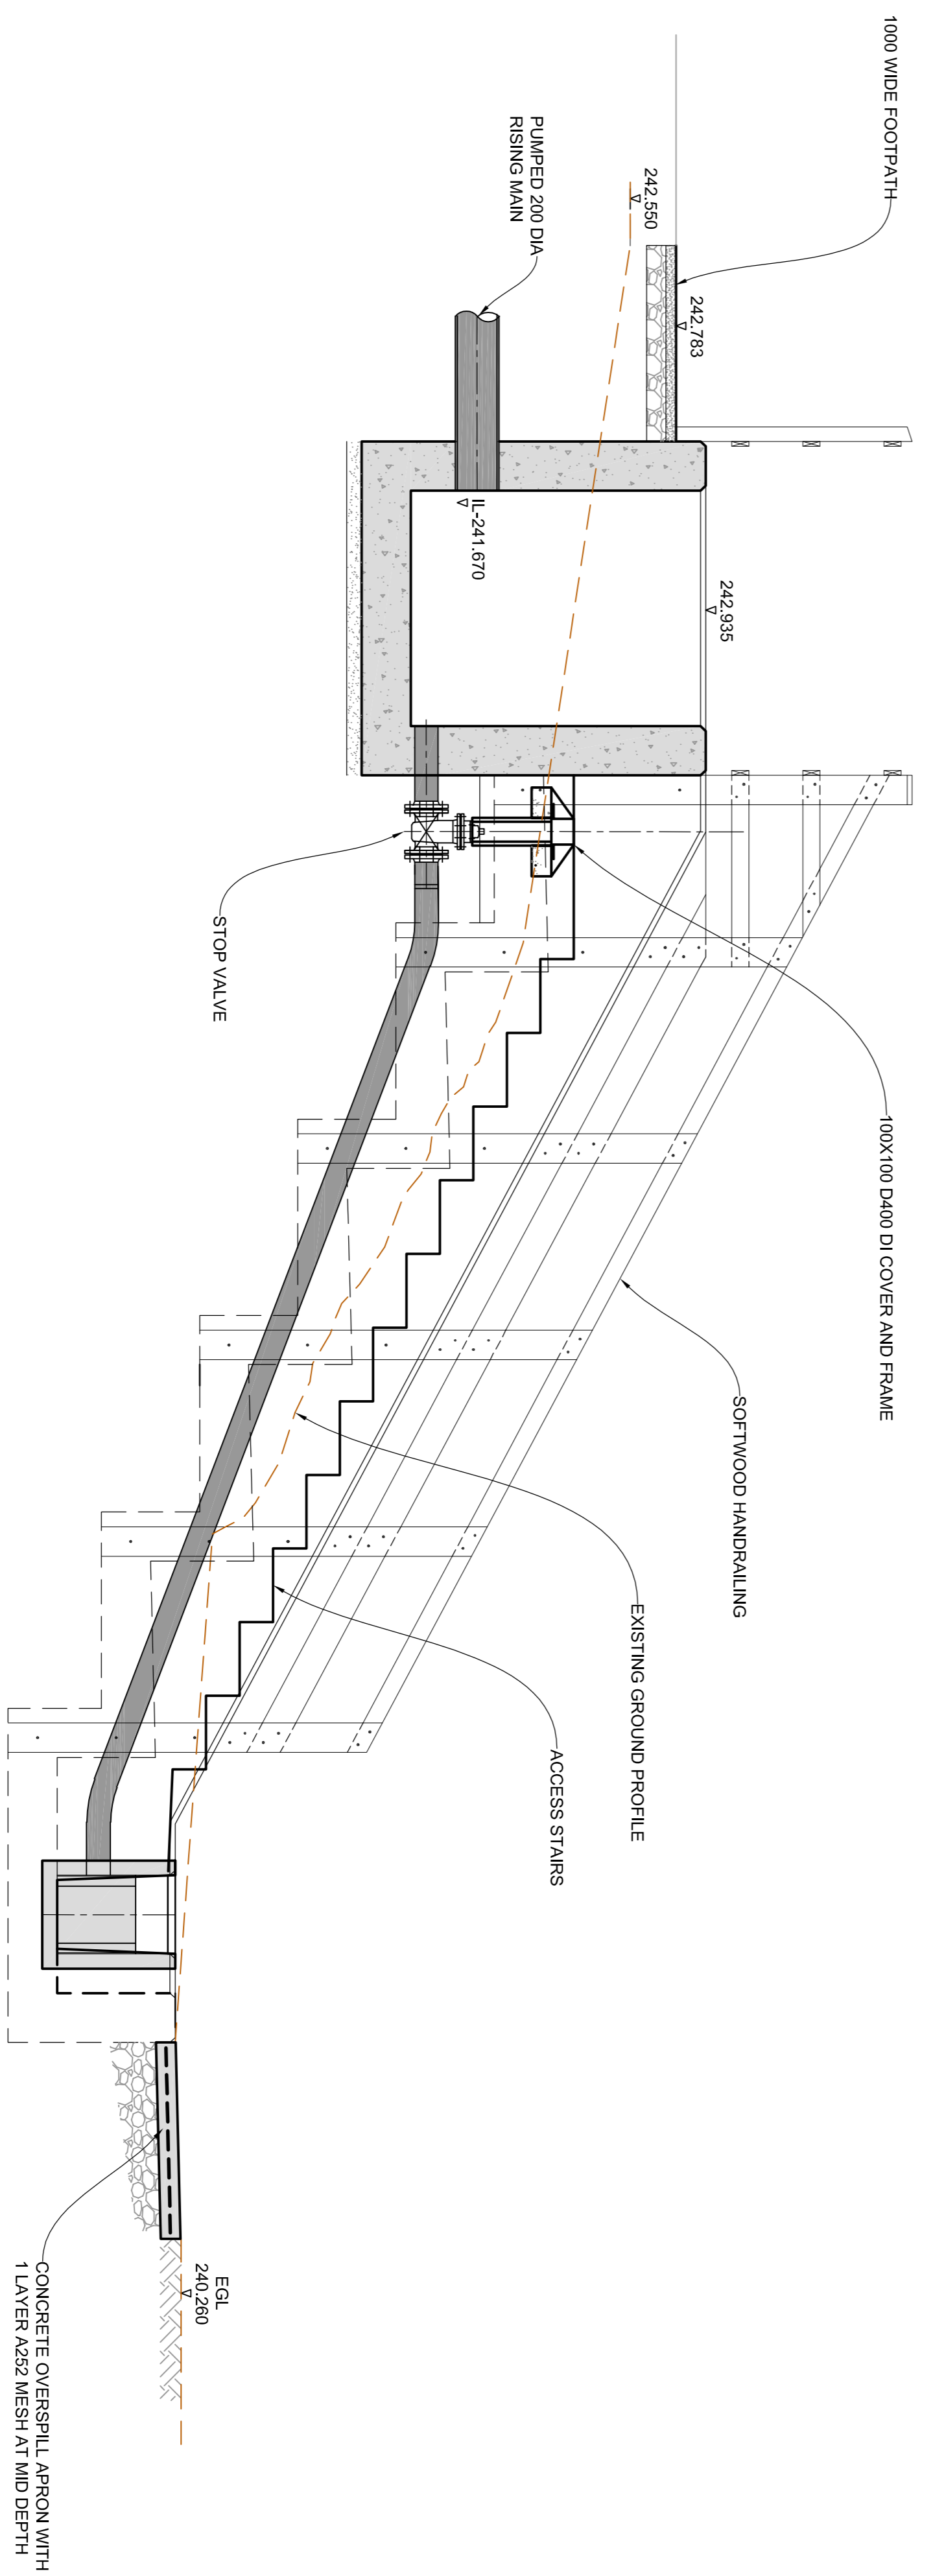

SECTION B-B
Scale - 1:25

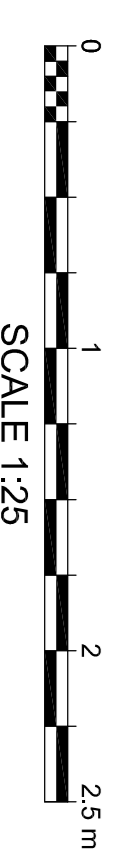

DO NOT SCALE

- NOTES**
1. ALL DIMENSIONS ARE IN MILLIMETRES AND LEVELS ARE IN METRES RELATED TO ORDNANCE DATUM UNLESS STATED OTHERWISE.
 2. THIS DRAWING TO BE READ IN CONJUNCTION WITH ALL RELEVANT DRAWINGS AND SPECIFICATIONS.

- LEGEND**
- PROPOSED STRUCTURE
 - PROPOSED PIPEWORK
 - EXISTING GROUND PROFILE

REFERENCES

70038851-WSP-00-XX-DR-CV-0004 - GENERAL ARRANGEMENT

OSMAP REFERENCE

SE 20865 02510

NO	DATE	BY	DESCRIPTION	CHK	APP
P01	06/02/18	AK	ISSUE	??	??

DRAWING STATUS

S0 - WORK IN PROGRESS

1st Floor Station House, Exchange Station, Tilbeharn Street, Liverpool, L2 2QP
TEL: +44(0) 0151 331 8100
wsp.com



SCALE @ NO.	AS SHOWN	ORDERED	??	APPROVED	??
PROJECT NO.	70038851	DESIGNED	HG	DRAWN	MC
DRAWING NO.	70038851-WSP-00-XX-DR-CV-0005	DATE	January 18	REV	P01

TITLE

BULLHOUSE HYDRAULIC CASCADE
PROPOSED CASCADE
CROSS SECTIONS

© WSP UK Ltd