


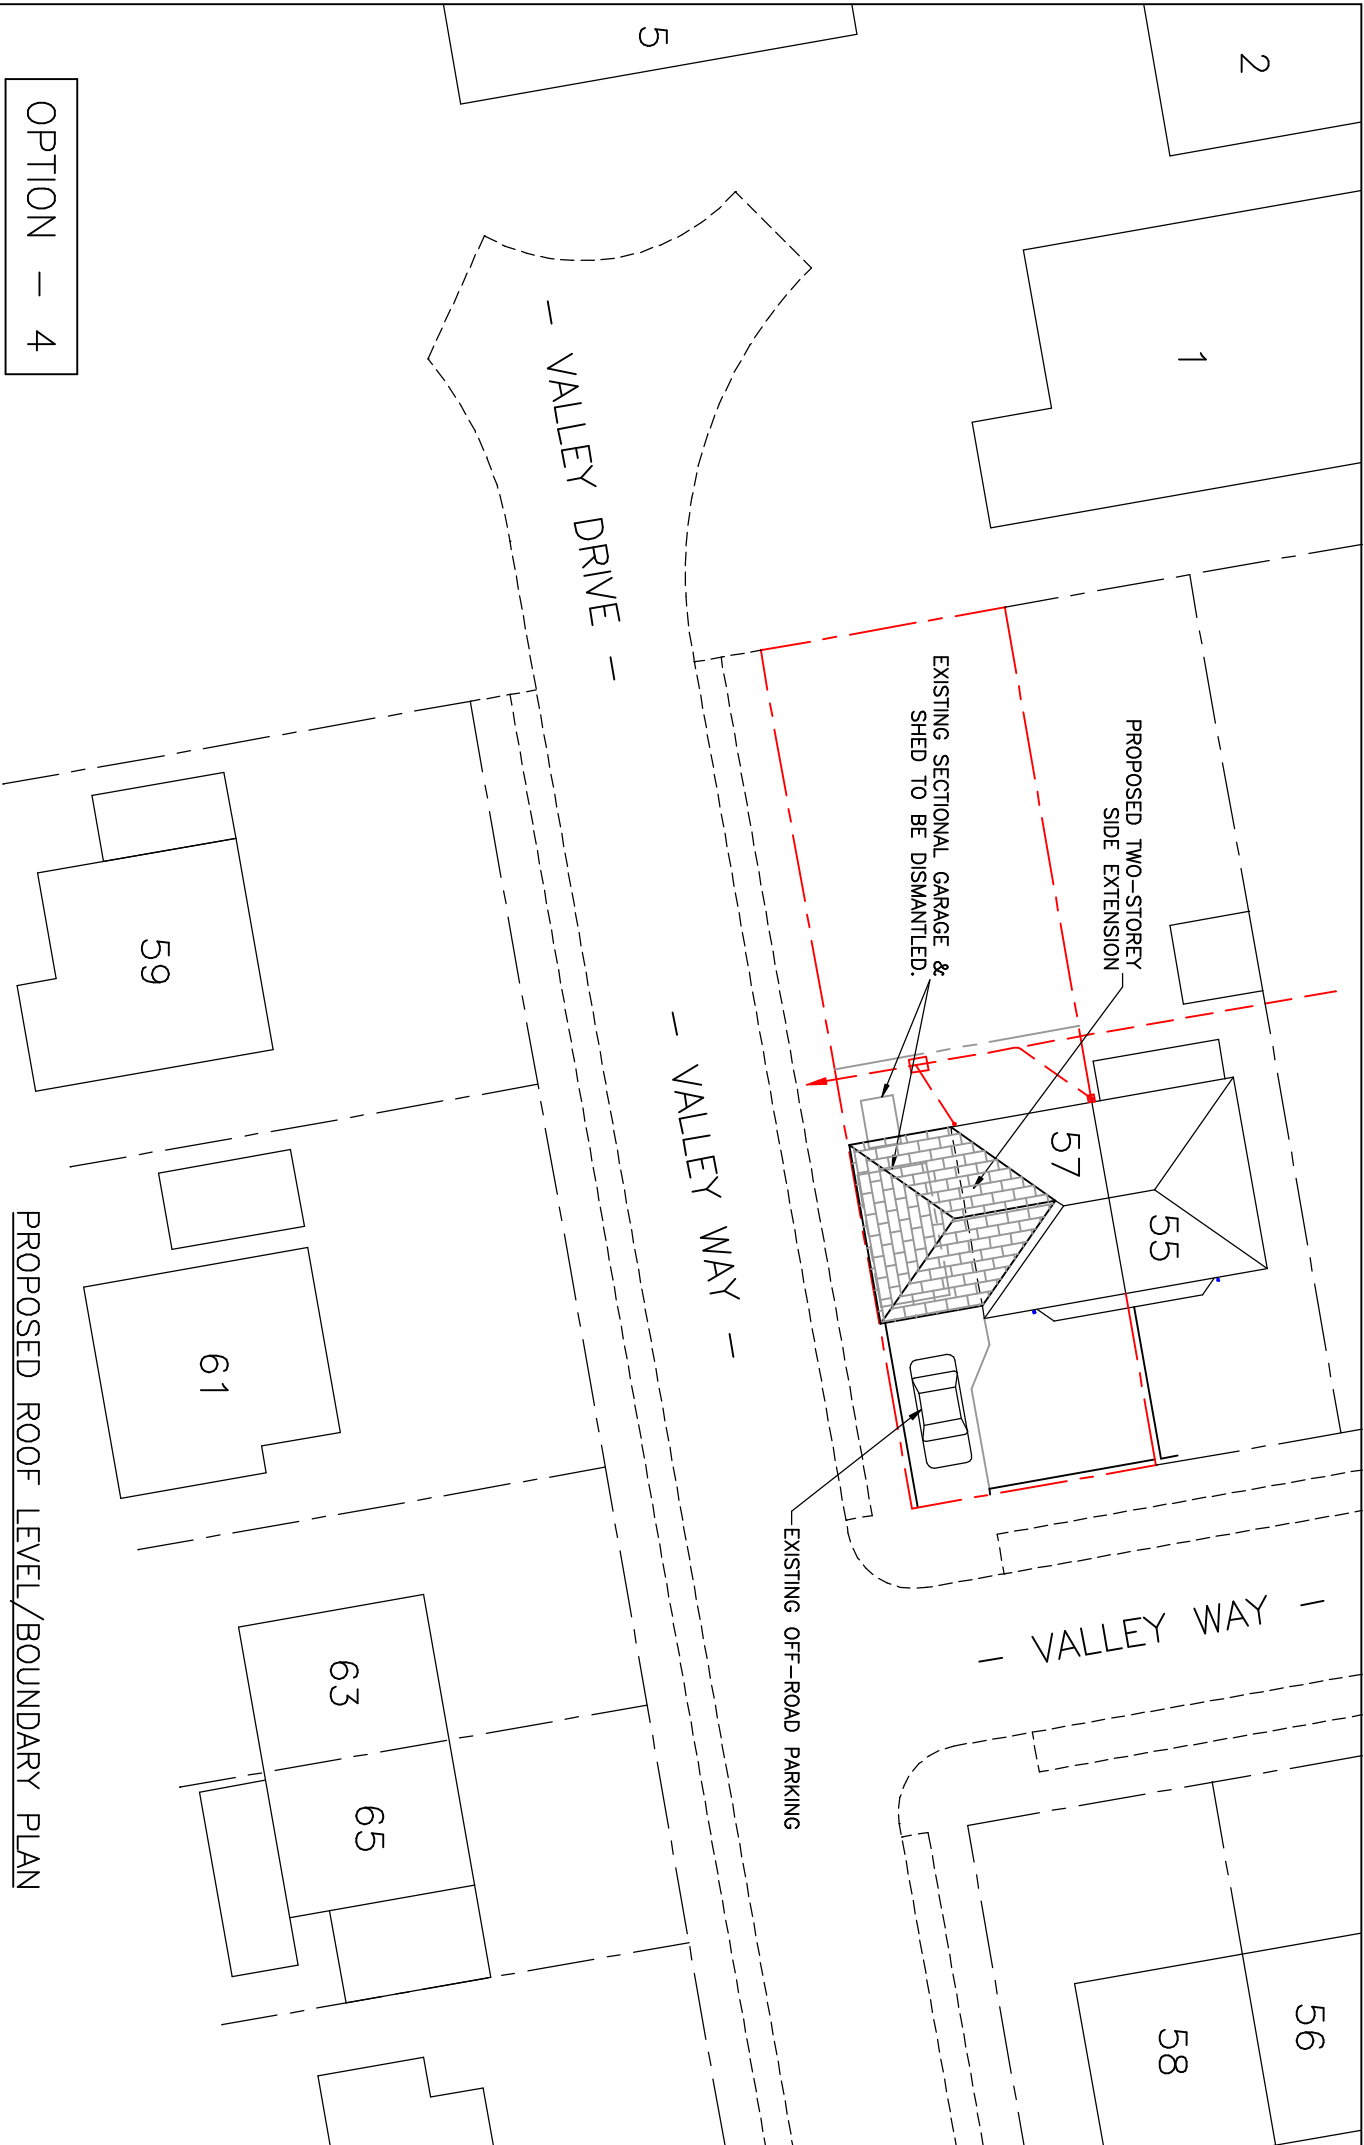

OPTION - 4

ASHWOOD ENGINEERING SERVICES
TEL: 01709 814718
MOB: 07773 594725

TITLE		LOCATION					
ROOF LEVEL/BOUNDARY PLAN FOR 2-STOREY SIDE EXTENSION.		57, Valley Way, Hoyland, BARN斯LEY, S74 9AR.		CLIENT Mrs J. Noble.			
COPYRIGHT		This document is the private & confidential property of Ashwood Engineering Services & must not be reproduced or disclosed to any third party without prior written consent of the aforementioned.					
1		0.5m SET-BACK & REDUCED SIDE WINDOW IN ACCORDANCE WITH PLANNING REQUIREMENTS.		14.11.16			
0		ORIGINAL		14.10.16			
REV No		REVISION					
DRAWN	DATE	DIMENSIONS	SCALE	DRAWING No	SHEET	SIZE	
ML	15.10.16	m	1:200	AES-0484	5	A3	