




front

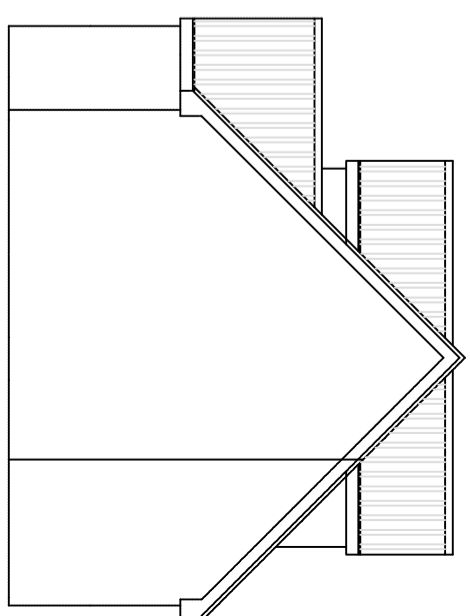

side from plot 1

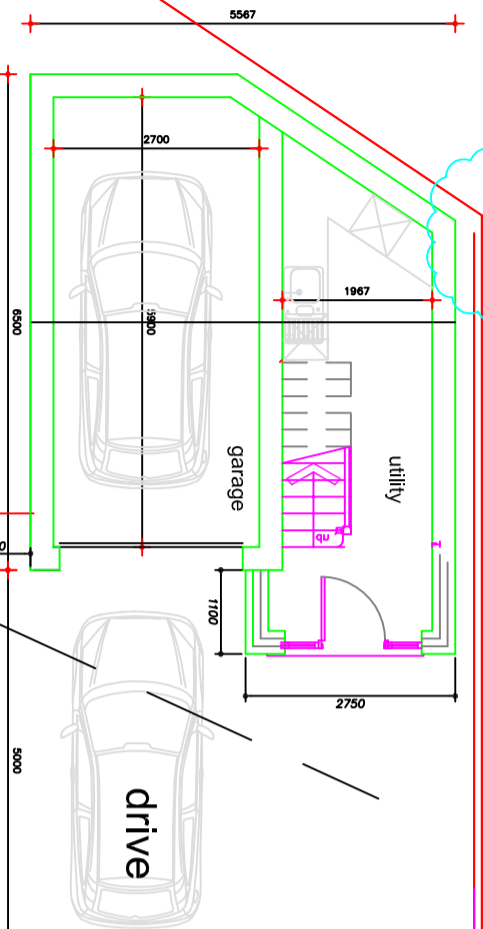


turning

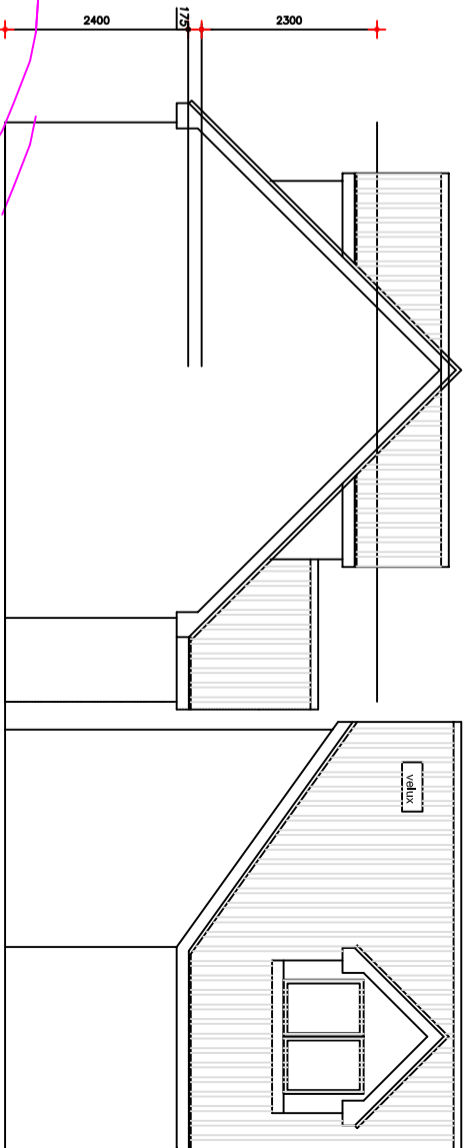


side from garden

rear

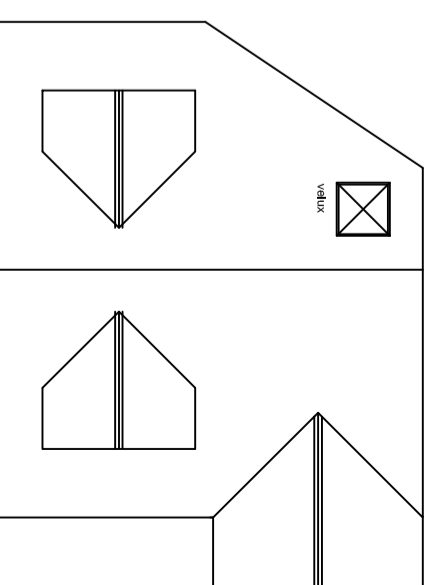


roof plan

1320mm either side of ridge  
1800mm or higher

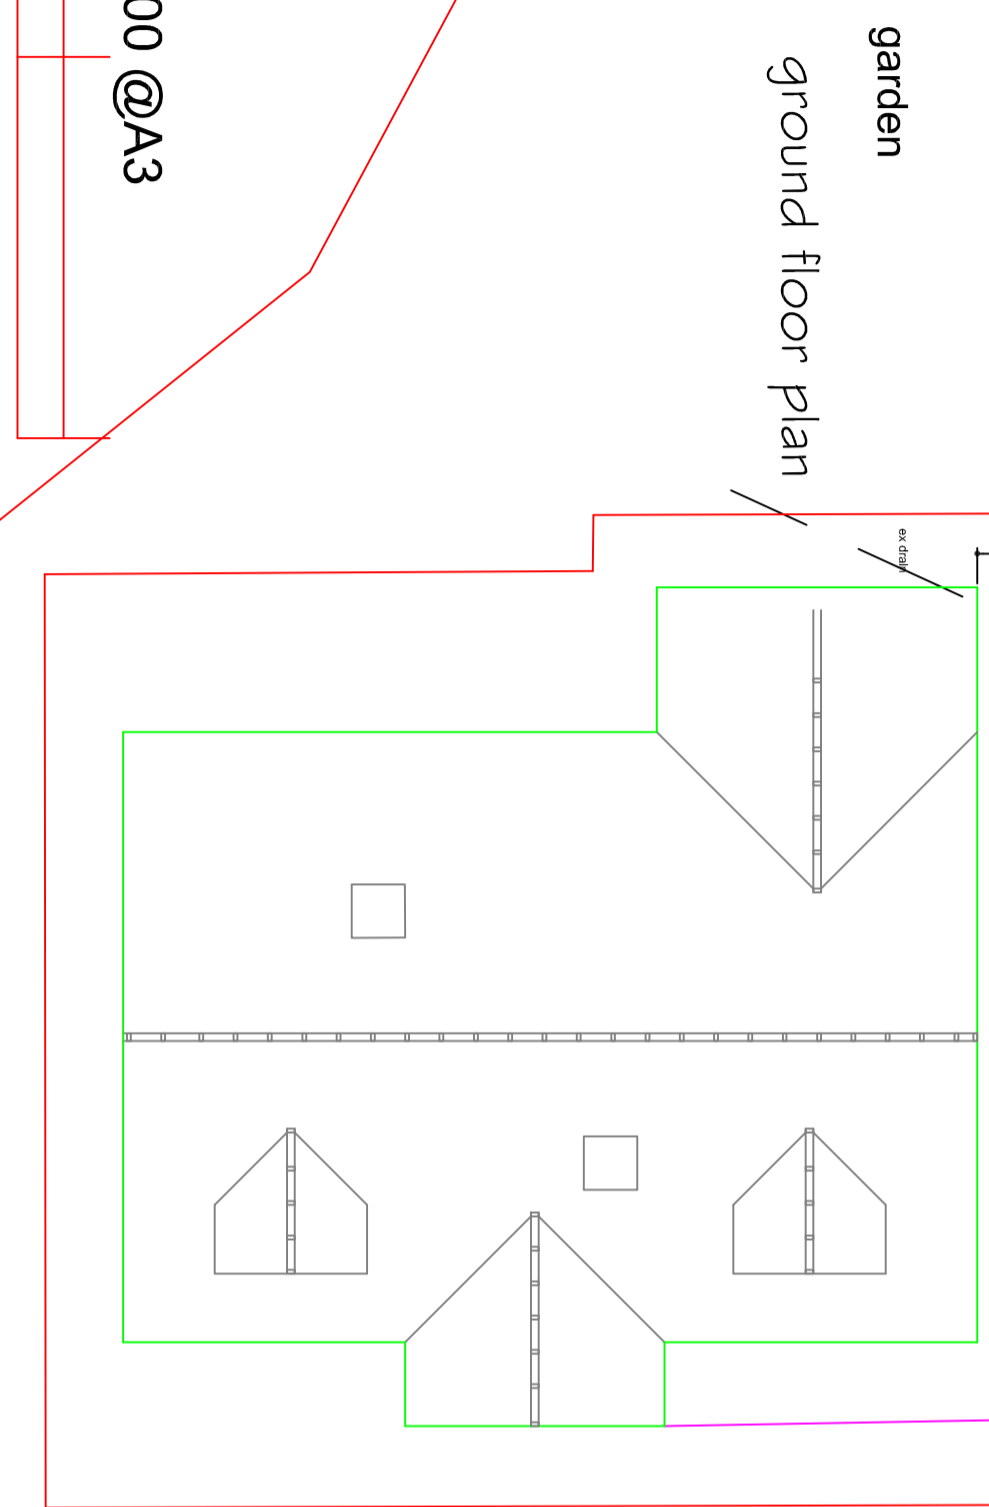

garden  
ground floor plan

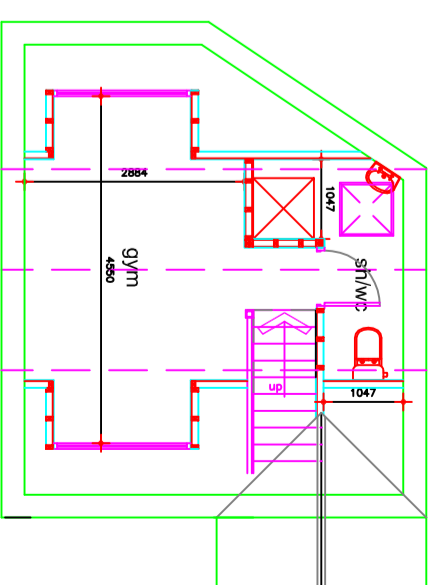

first floor plan

Scale 1 to 100 @A3

0 1 5 10