
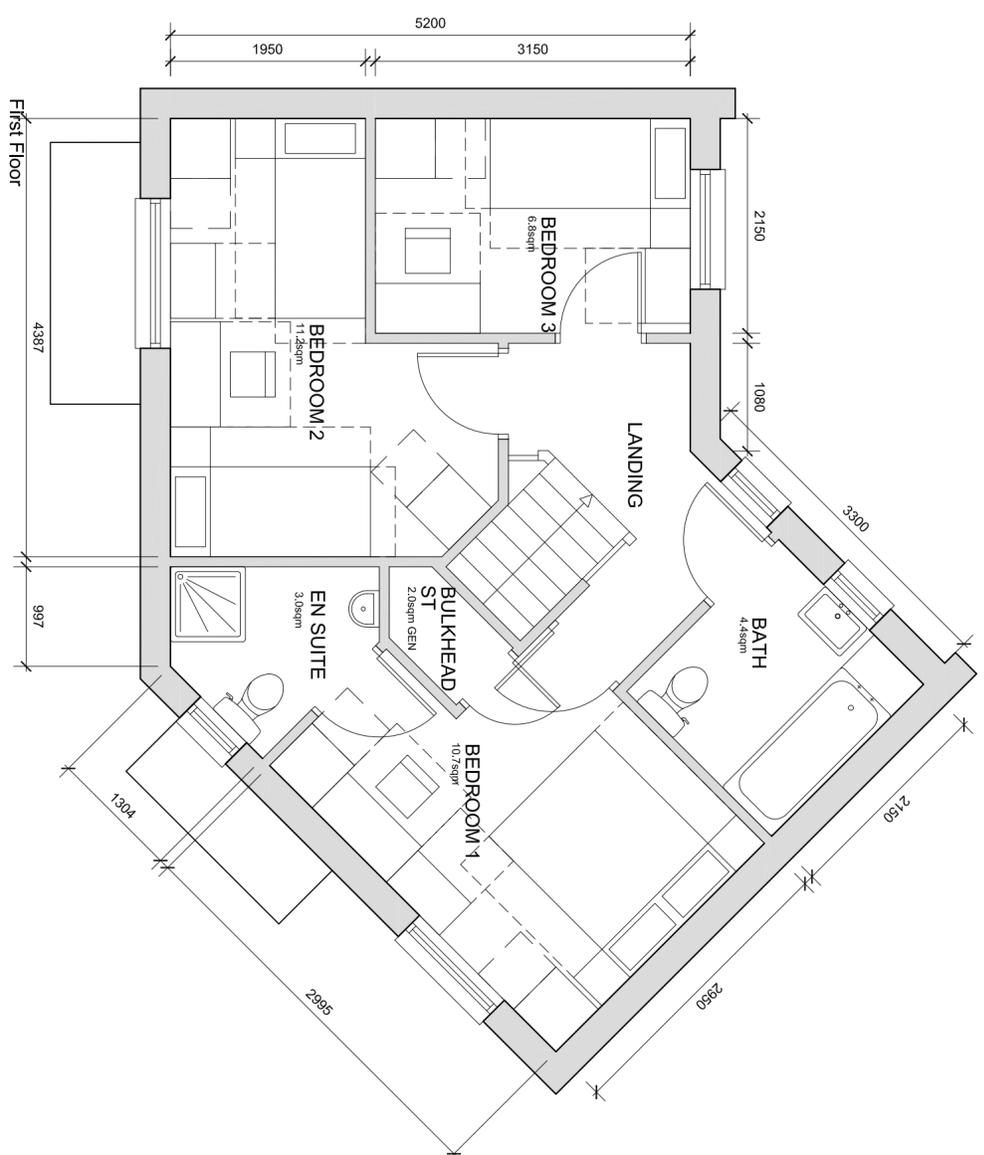


The general contractor is responsible for the verification of dimensions on site and the detailed B10 to be formed of any discrepancy.

The status of information contained in a computer generated drawing shall be verified to that conveyed by the paper copy.

References:

- A. 25.07.08 CO
- Revised (shiny brood nested and en-suite added)
- B. 28.07.08 CO
- Window arrangement updated to layout more effectively
- C. 01.08.08 C.CDDV
- GA plans updated and furniture added to suit
- D. 29.09.08 C.CDDV
- GA plans updated and furniture added to suit
- E. 07.10.08 C.CDDV
- Concise/overhauled


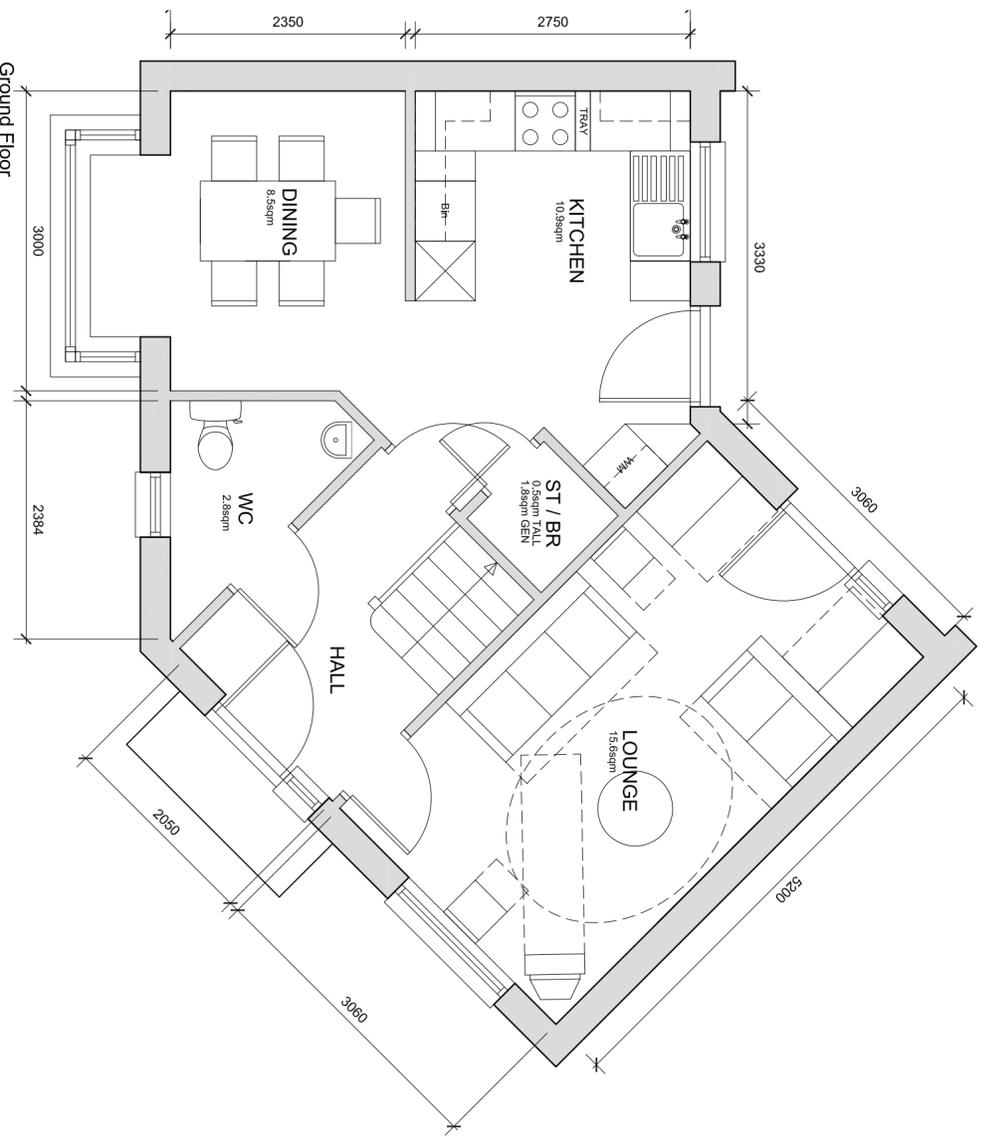


1. F1. Quality facing brickwork
2. Through coloured render system (ie. Sto / Weber or similar approved)
3. 25mm x 125mm horizontal timber F&V boarding on vertical tanalised softwood battens. Timber to be head fixed European Redwood, from certified managed sustainable forests (ie. Finnforest Thermowood or similar approved)
4. Stained timber framed double glazed windows
5. Interlocking concrete tiled roof
6. Soldier course detail
7. Projecting entrance canopy with pressed metal colourcoated edge detail
8. Poroper wall with pressed metal coping finished over from roof.
9. galvanneal steel ballustrade
10. colourcoated pressed metal panel

1:100 SCALE BAR



1:50 SCALE BAR

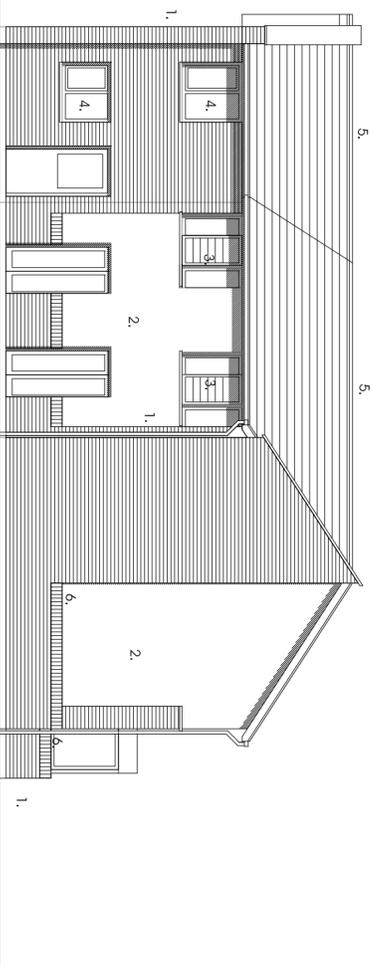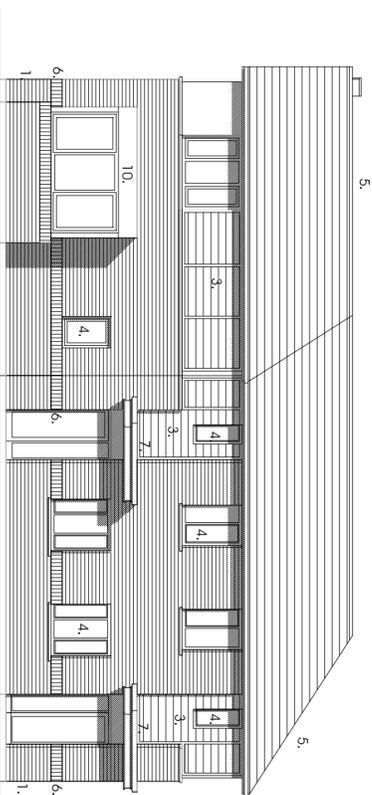

Scale: 1:100/1:50 @ A2  
 Date: JULY 2008  
 Drawn: RJJ  
 Date: 21.21.05-12.04E



**3b5p - Corner Unit**  
 New Lodge Crescent, Barnsley  
 Yorkshire Housing

