


hunningley close

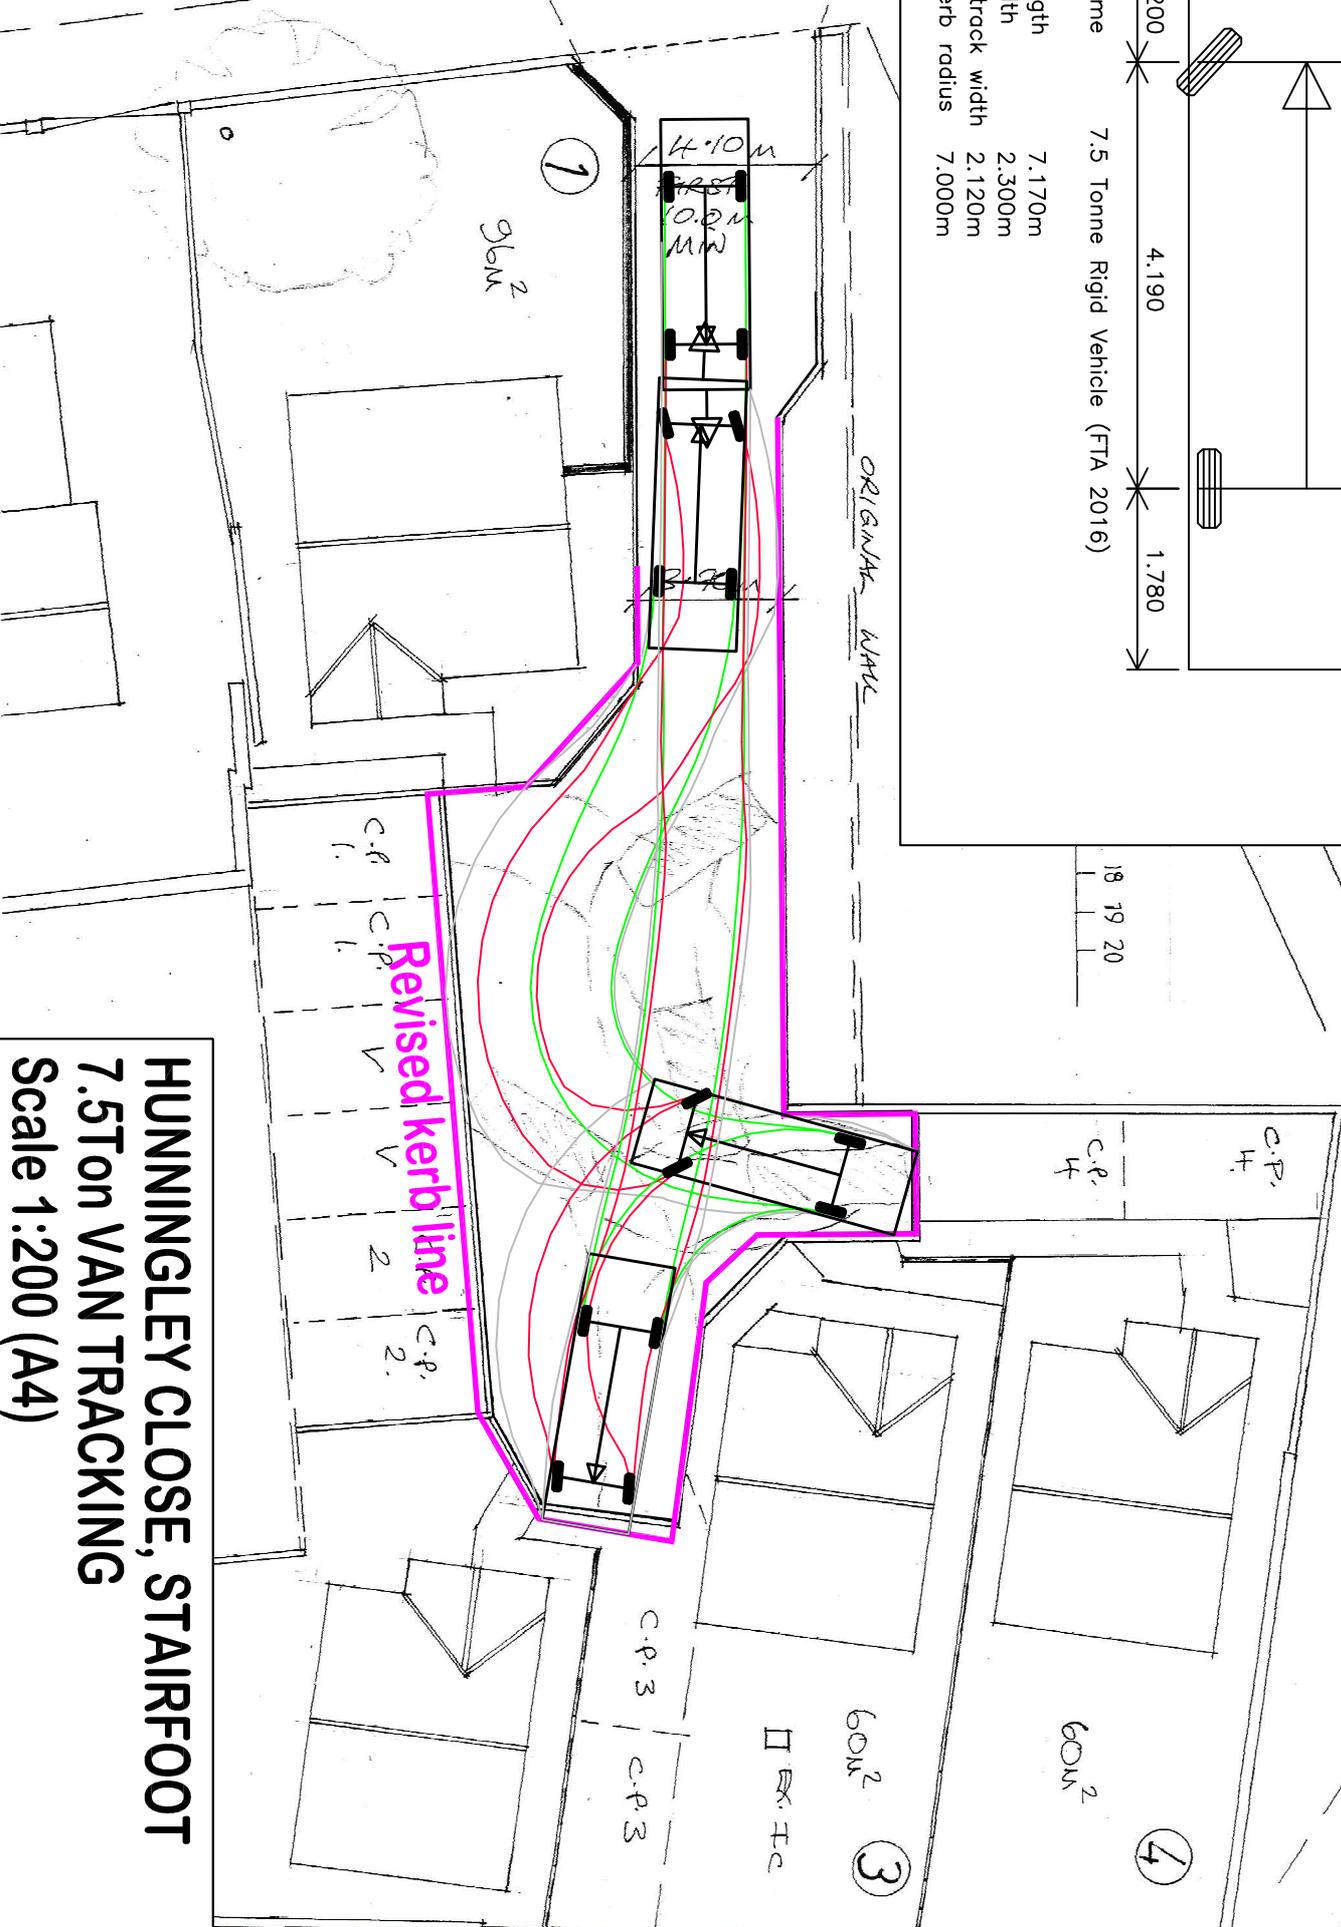

Revised kerb line

**HUNNINGLEY CLOSE, STAIRFOOT
7.5TON VAN TRACKING
Scale 1:200 (A4)**

1/200 SCALE

done