

NOTES

REVISION	
0	For Information
A	>>
B	>>
C	>>
D	>>

SIRIUS GEOTECHNICAL & ENVIRONMENTAL
 4245 Park Approach,
 Thorpe Park,
 Leeds
 LS15 8GB
www.theirsiriusgroup.com
 TEL: 0113 264 9960
 FAX: 0113 264 9962



CLIENT

CEG


SITE

Oughtibridge Mill


DRAWING TITLE

**Geological Cross-Section
 - Southeastern Mill Site
 Area**

DRAWING NO. C6485A/GRA/05A	REVISION NO. 0
DRAWN BY DT	APPROVED BY GH
DATE July 2016	SCALE As Stated
	PAPER SIZE A2

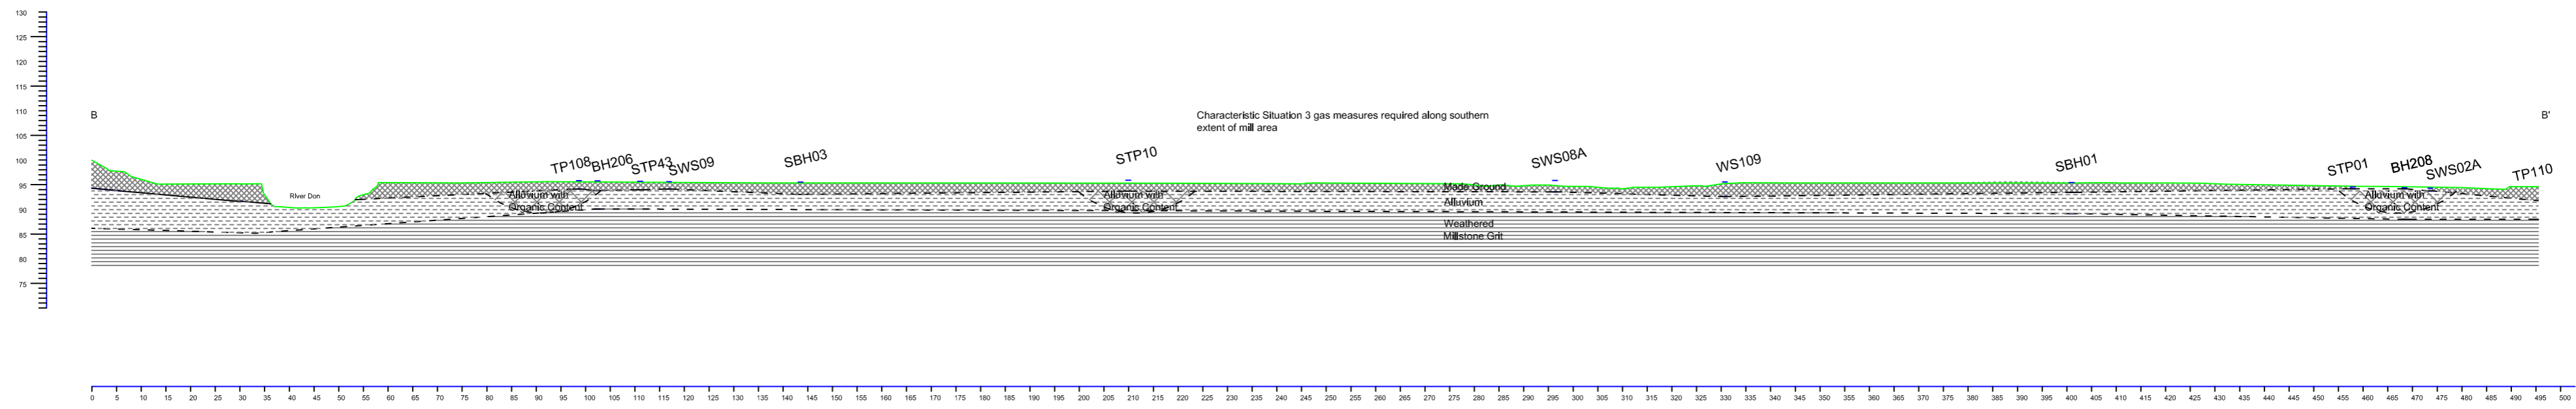

Scale-1:1000

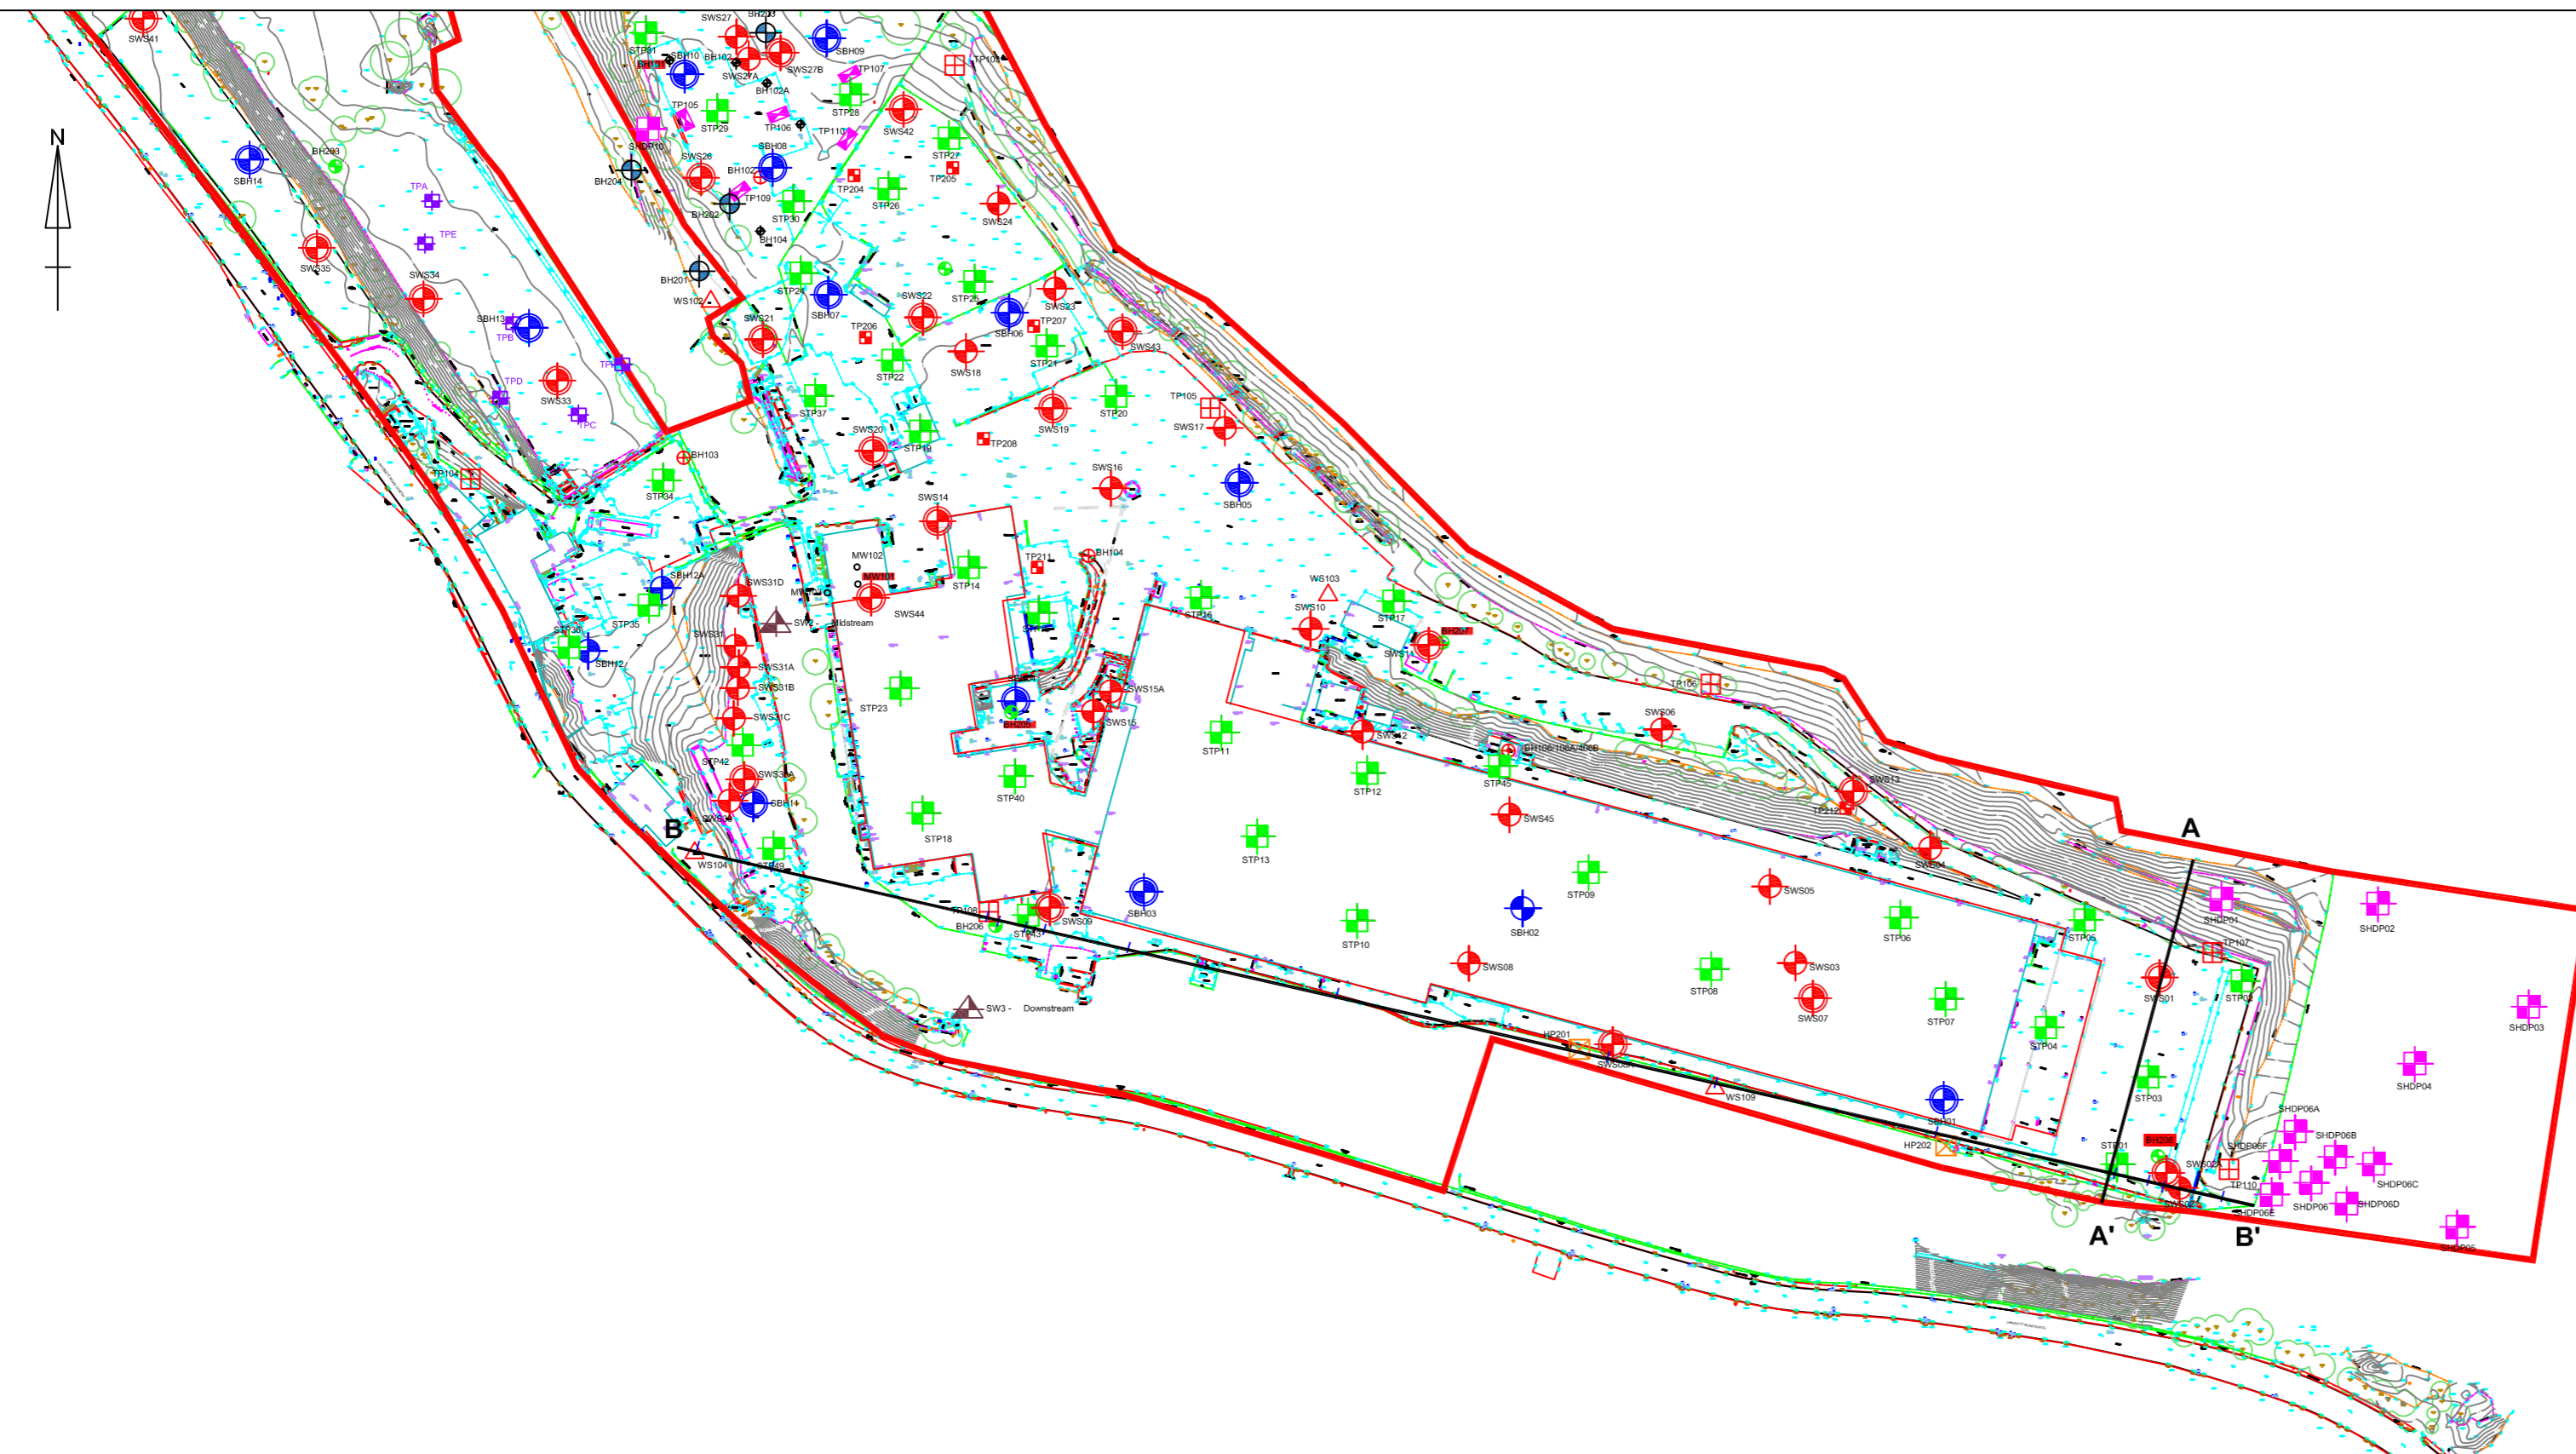

Scale-1:2000

NOTES

REVISION	
0	For Information
A	>>
B	>>
C	>>
D	>>

SIRIUS GEOTECHNICAL & ENVIRONMENTAL
 4245 Park Approach,
 Thorpe Park,
 Leeds
 LS15 8GB
www.theirsiriusgroup.com
 TEL: 0113 264 9960
 FAX: 0113 264 9962



CLIENT

CEG

SITE
Oughtibridge Mill

DRAWING TITLE
**Geological Cross-Section
 - Southern Mill Site Area**

DRAWING NO. C6485A/GRA/05B	REVISION NO. 0
DRAWN BY DT	APPROVED BY GH
DATE July 2016	SCALE As Stated
	PAPER SIZE A2