




Drawing No.	Rev No.
1GB001 -001	

MASTER



LOCATION PLAN
SCALE 1:1=2500 AT A3



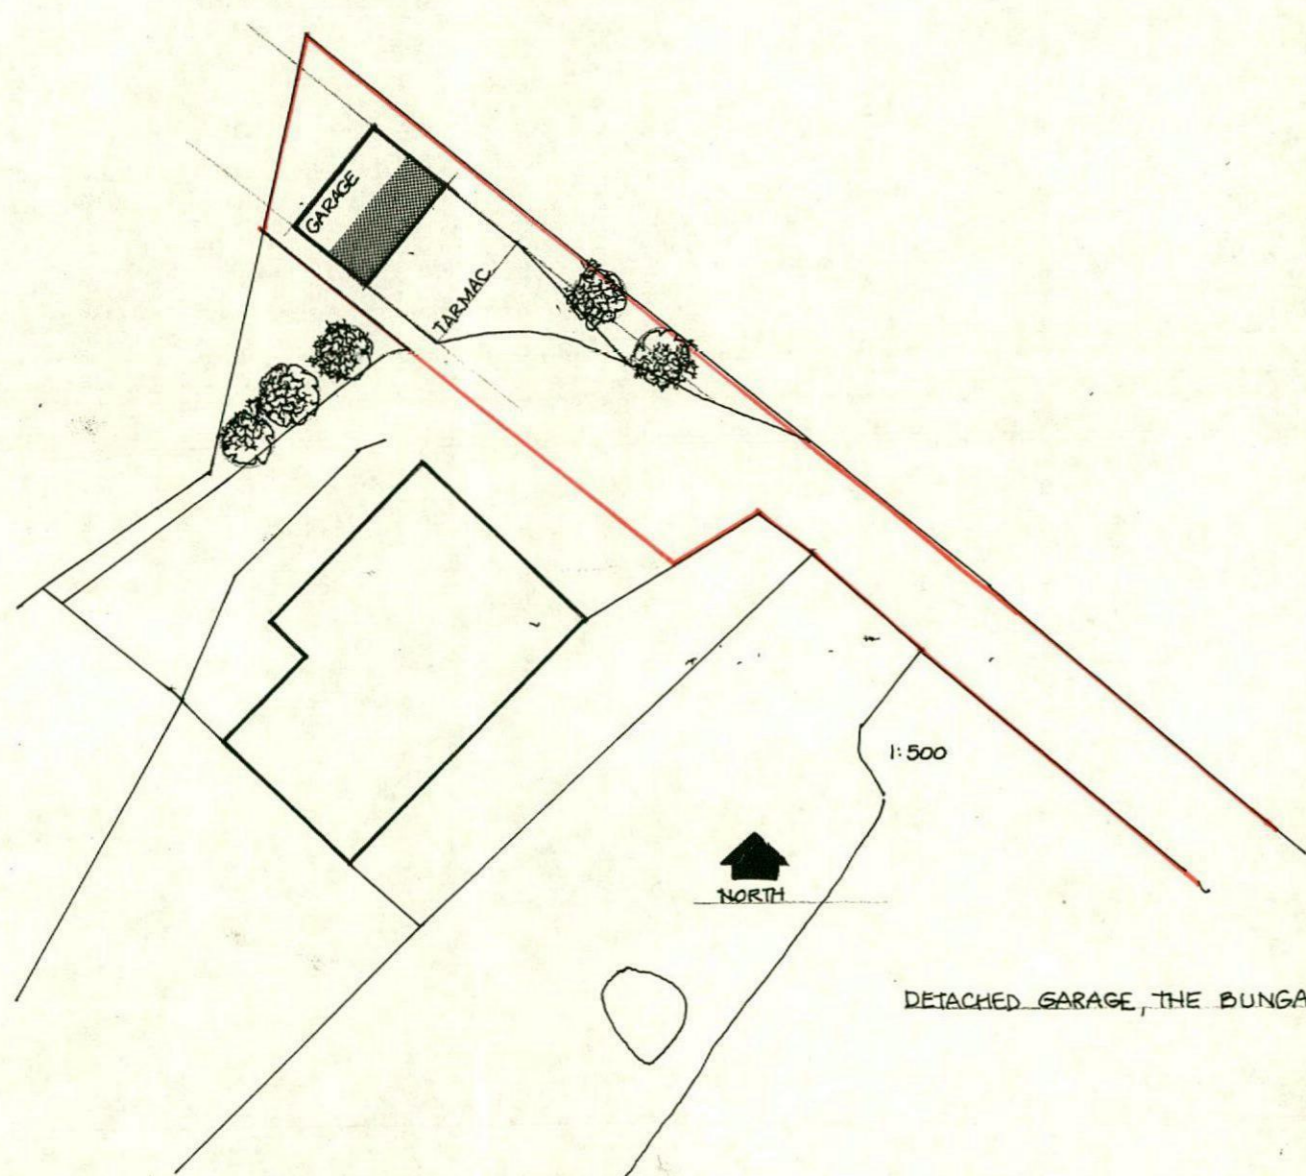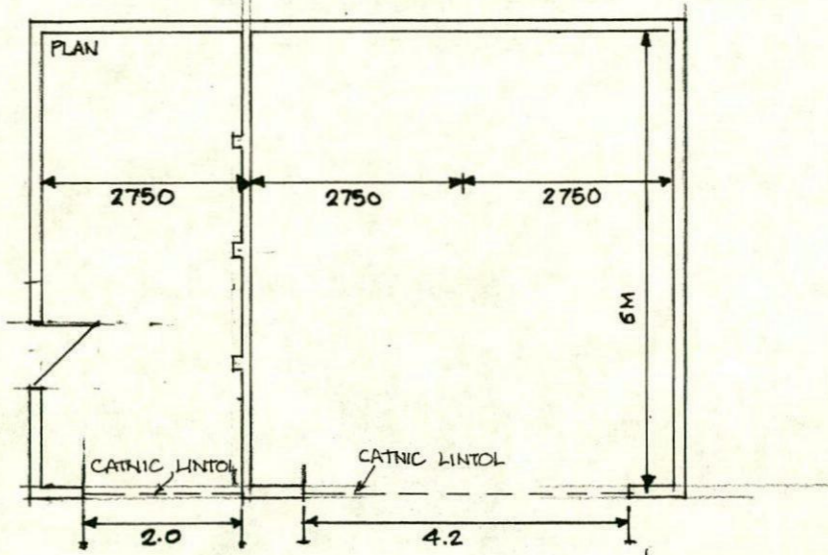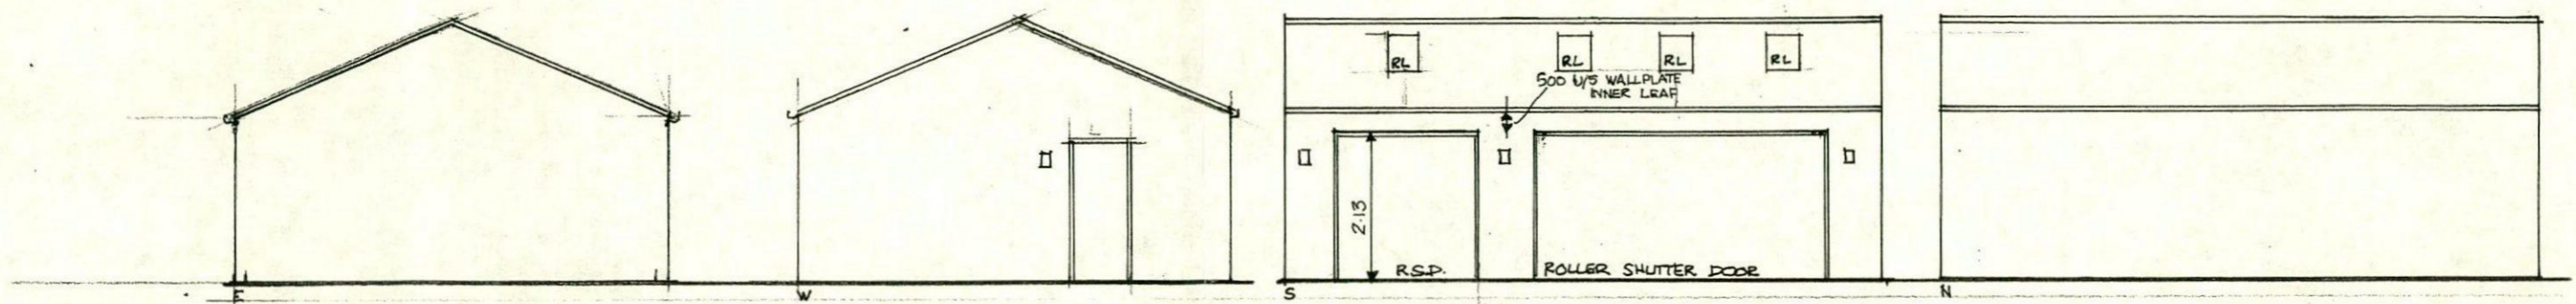


DETACHED GARAGE, THE BUNGALOW, LITTLE ROYD FARM HALIFAX ROAD, PENISTONE. 1:500, 1:100 SCALE
 DRG A1 11/2017

Michael A. Clynh
 Architect, Town Planner, Property Consultant
 DIP.ARCH. DIP. T.P. A.R.I.B.A. F.R.S.A.

14 Huddersfield Road, Ingbirchworth, Penistone
 Sheffield S36 7GF

Tel: 01226 766308



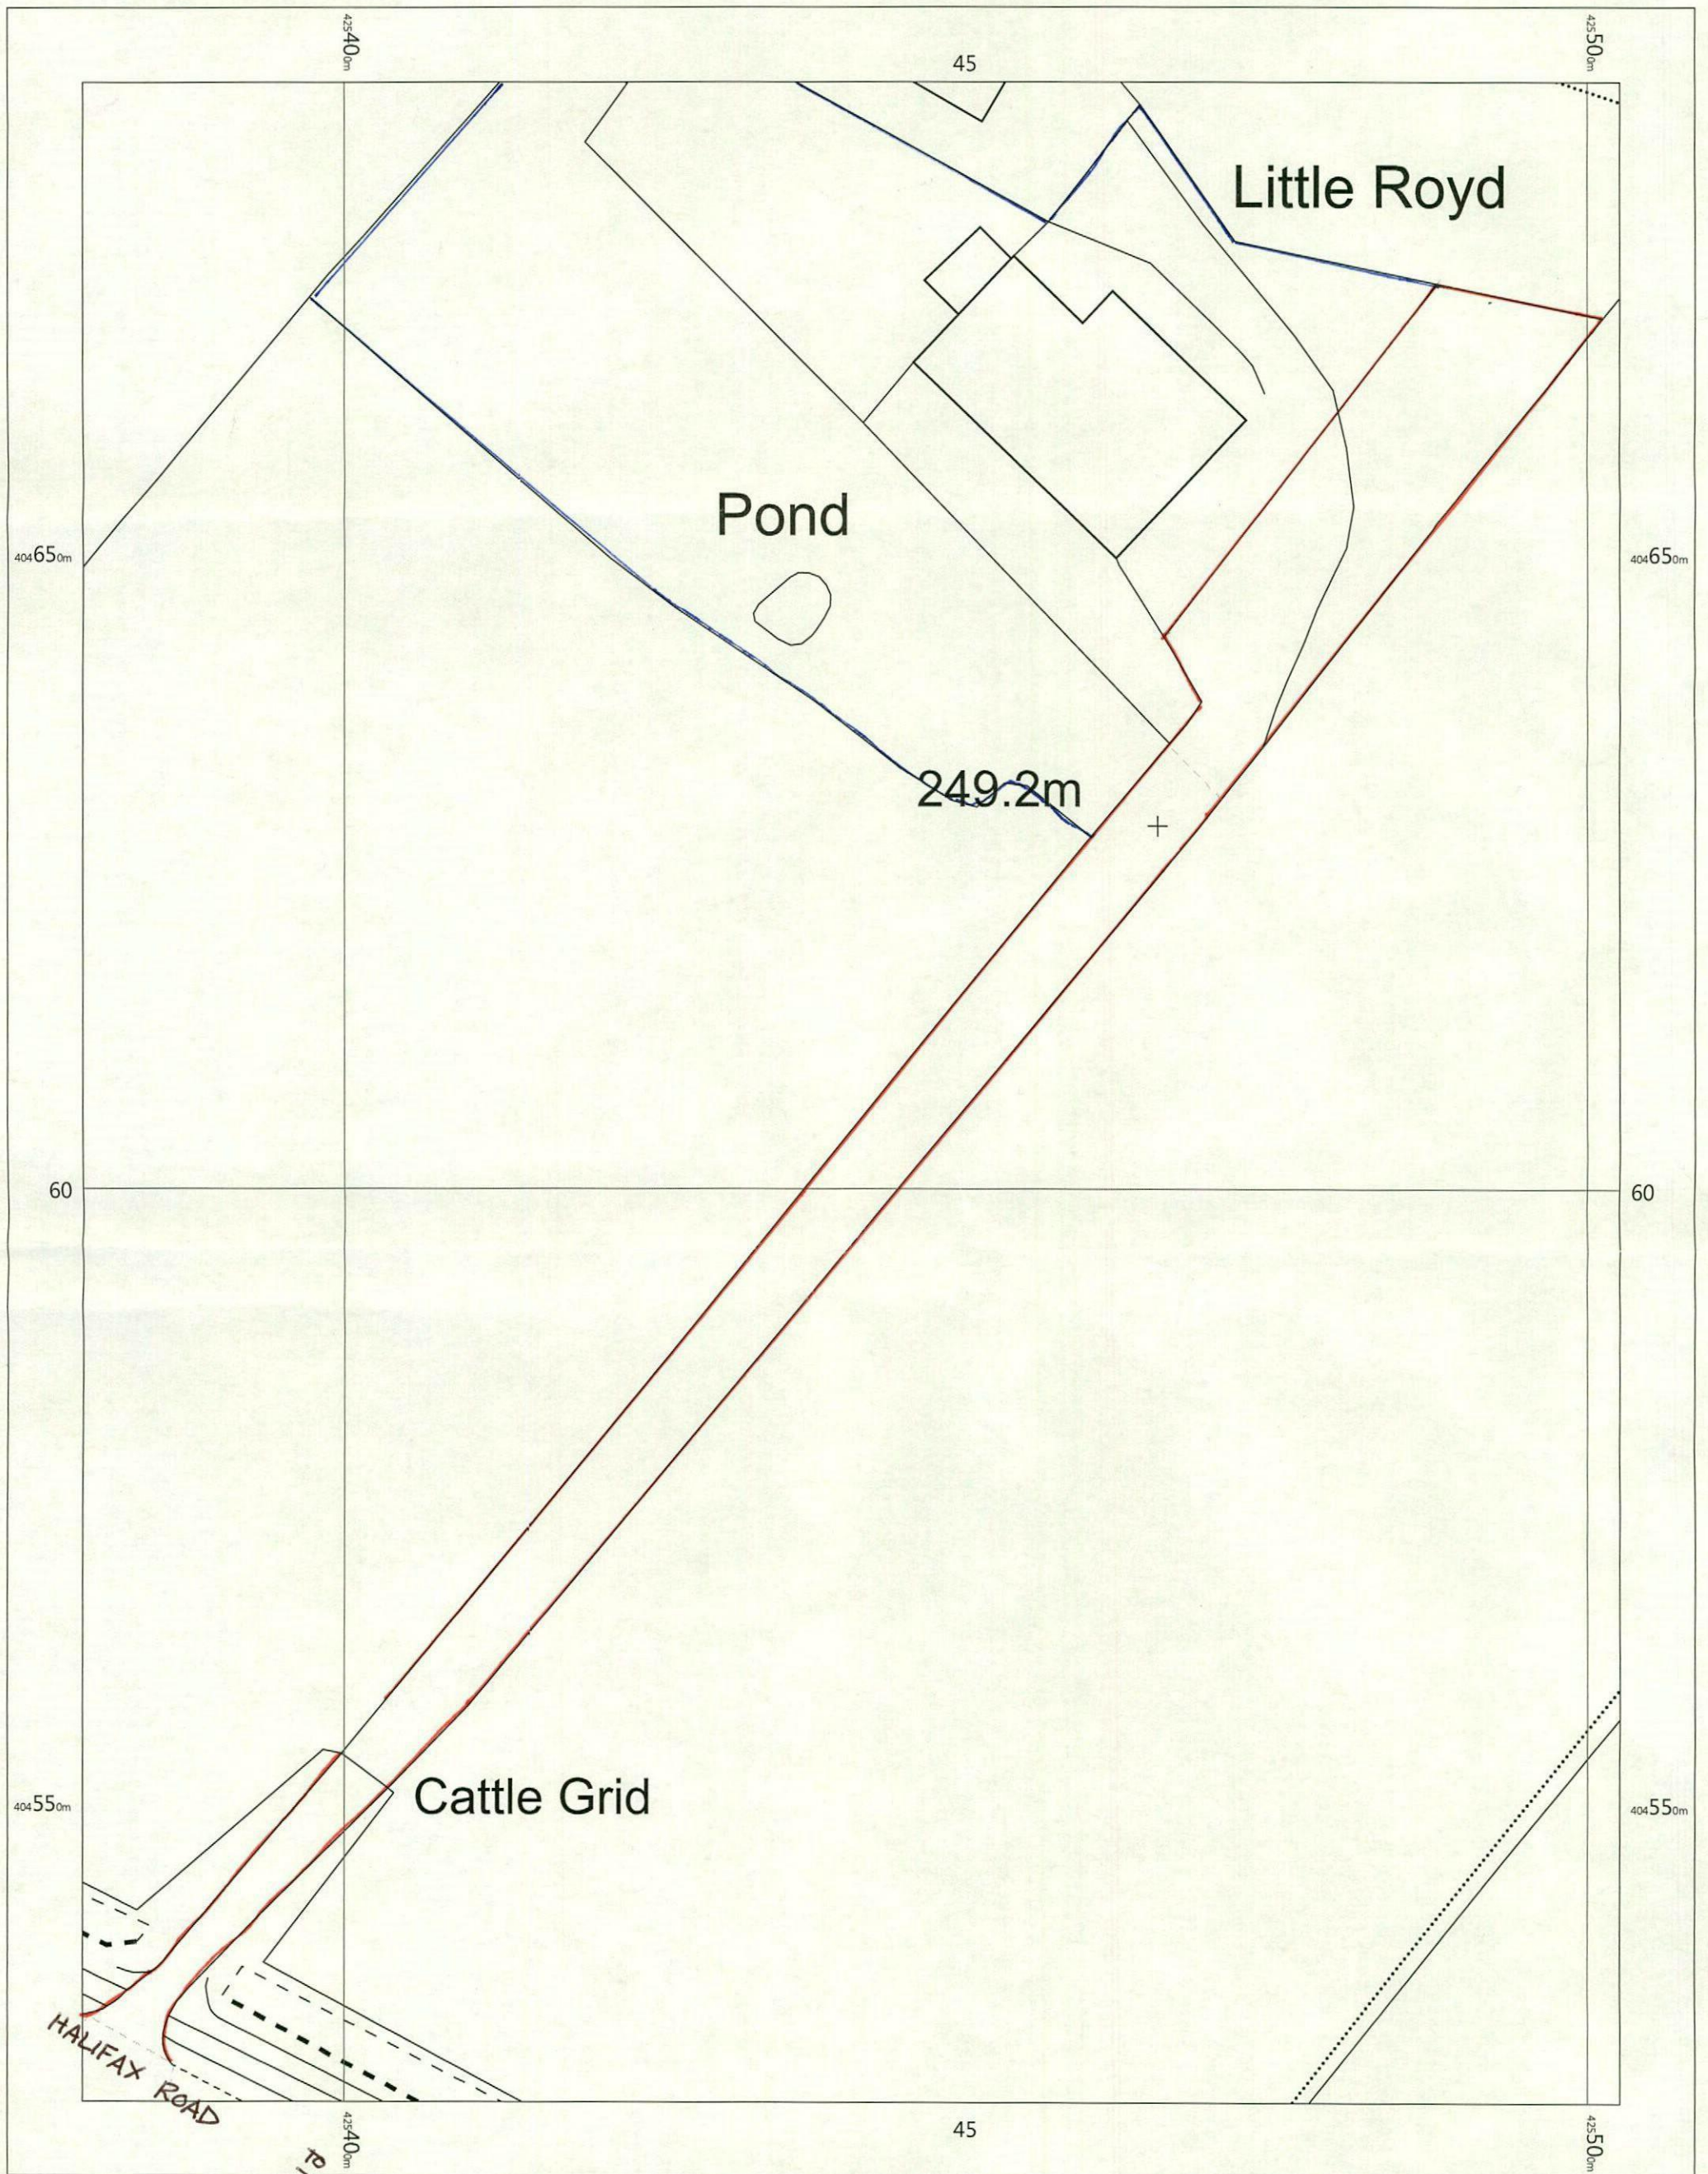


OS MasterMap 1250/2500/10000 scale
 Monday, October 2, 2017, ID: M4P-0058888
 www.nicolsondigital.com

1:500 scale print at A3, Centre: 425441 E, 404607 N

©Crown Copyright Ordnance Survey. Licence no. 100057546



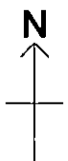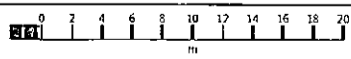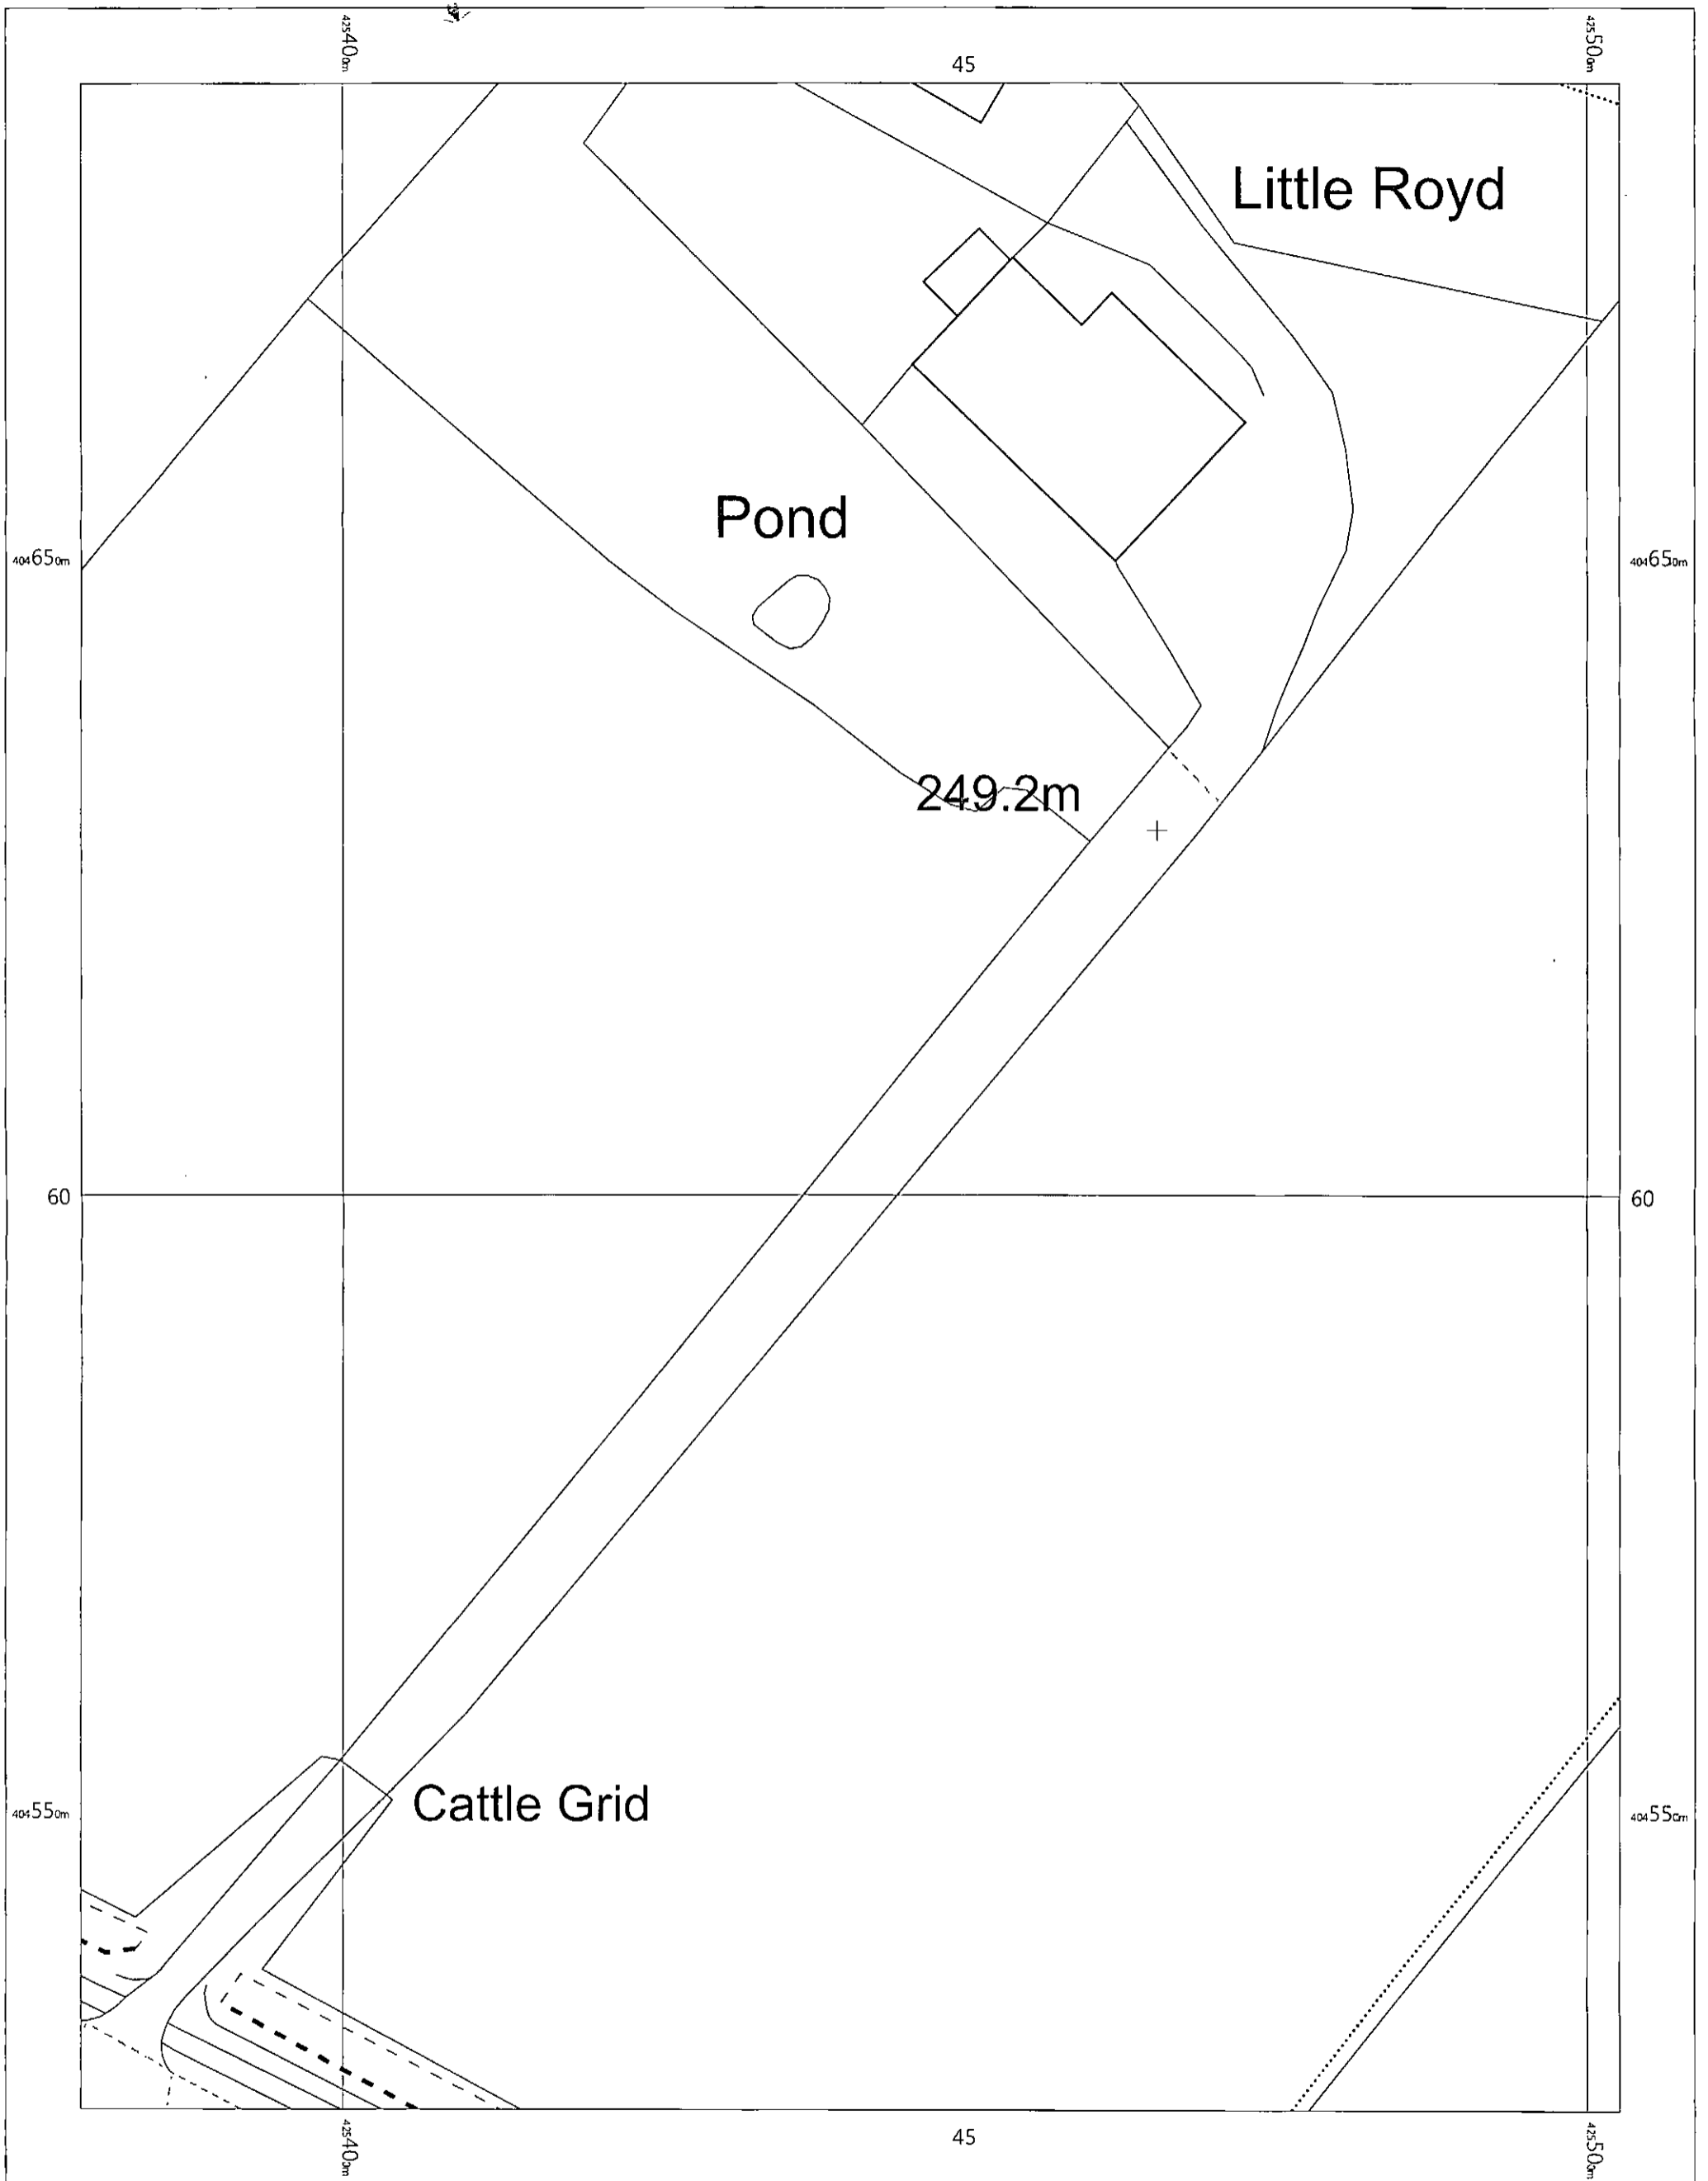

OS MasterMap 1250/2500/10000 scale
Monday, October 2, 2017, ID: M4P-00658888
www.nicolsondigital.com

1:500 scale print at A3, Centre: 425441 E, 404607 N

©Crown Copyright Ordnance Survey. Licence no. 100057546