




STREET SCENE A-A 1:200 - View Towards Barugh Green Lane



STREET SCENE B-B 1:200 - View Fronting Primary Avenue



STREET SCENE C-C 1:200 - View Fronting Barugh Green Road - Open Space

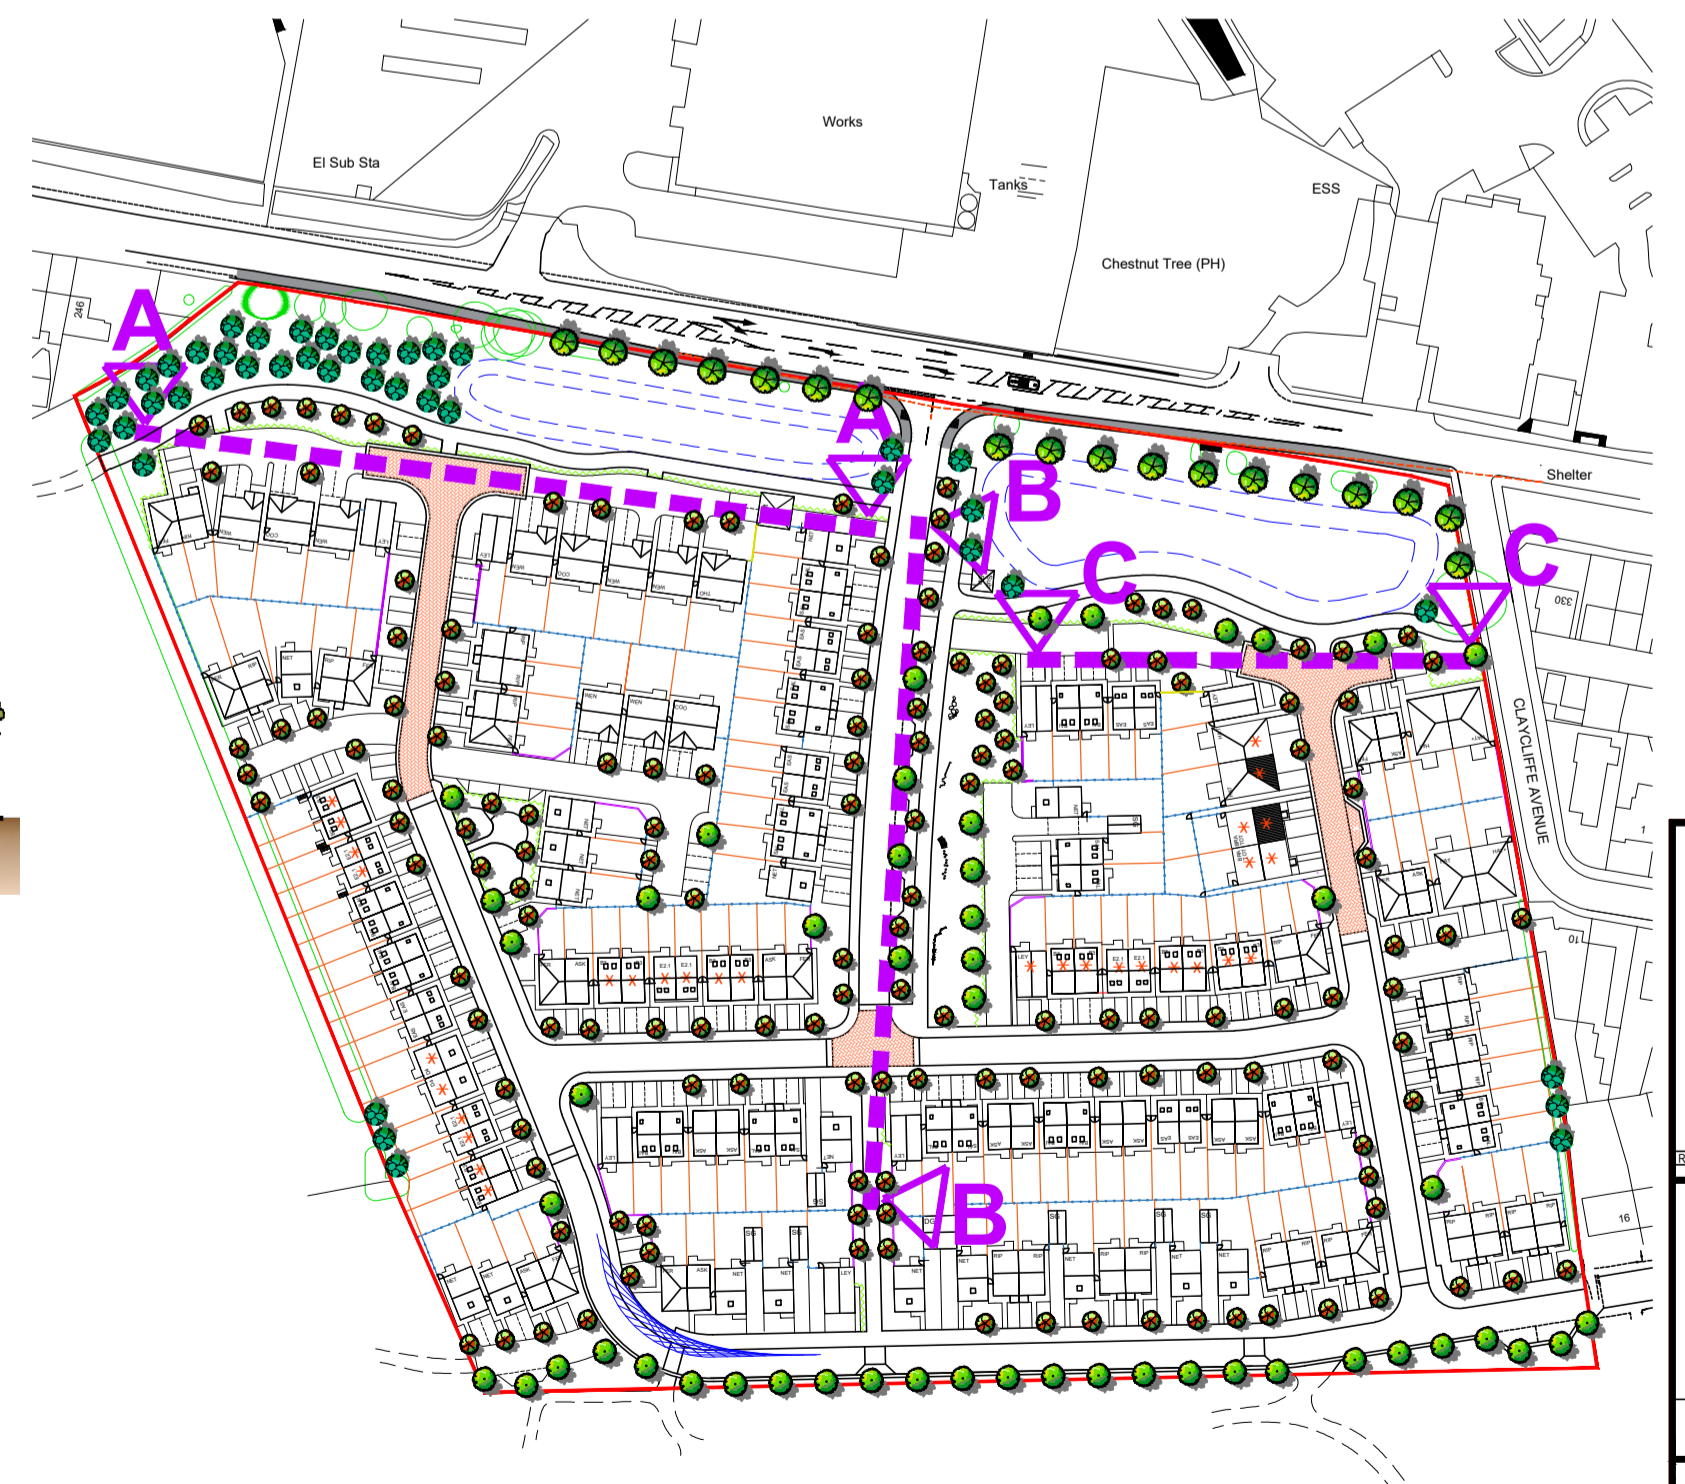

STREET SCENES KEY

<small>Unit 2, Warner Road, Park Avenue, York, YO40 2BQ, UK Tel: 01904 248415 Fax: 01904 248448 www.avanthomes.co.uk</small>		
DATE: 11/12/24	SCALE: 1:200 @ A1	DRAWN BY: CR
DWG TITLE: Development Street Scenes		
PROJECT: Barugh Green Road, Barugh Green, Bamsley		
DWG No. 4213-230	REV	