


Elevations




Rear

Side

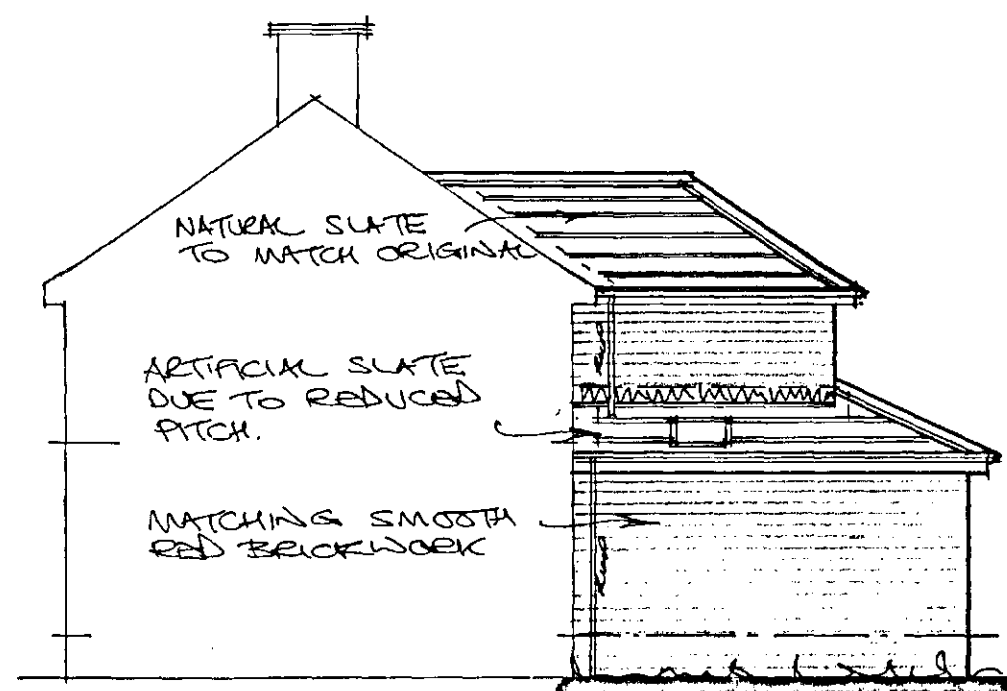


Side

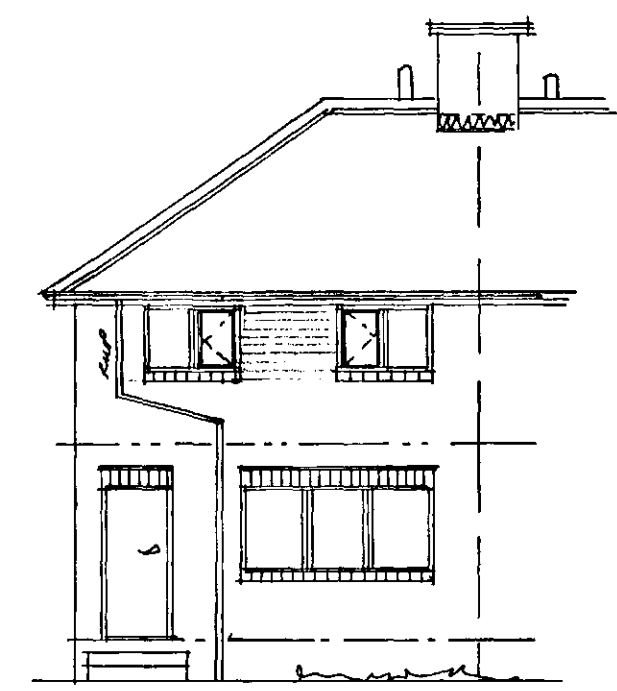


Front

Ground Floor Layout

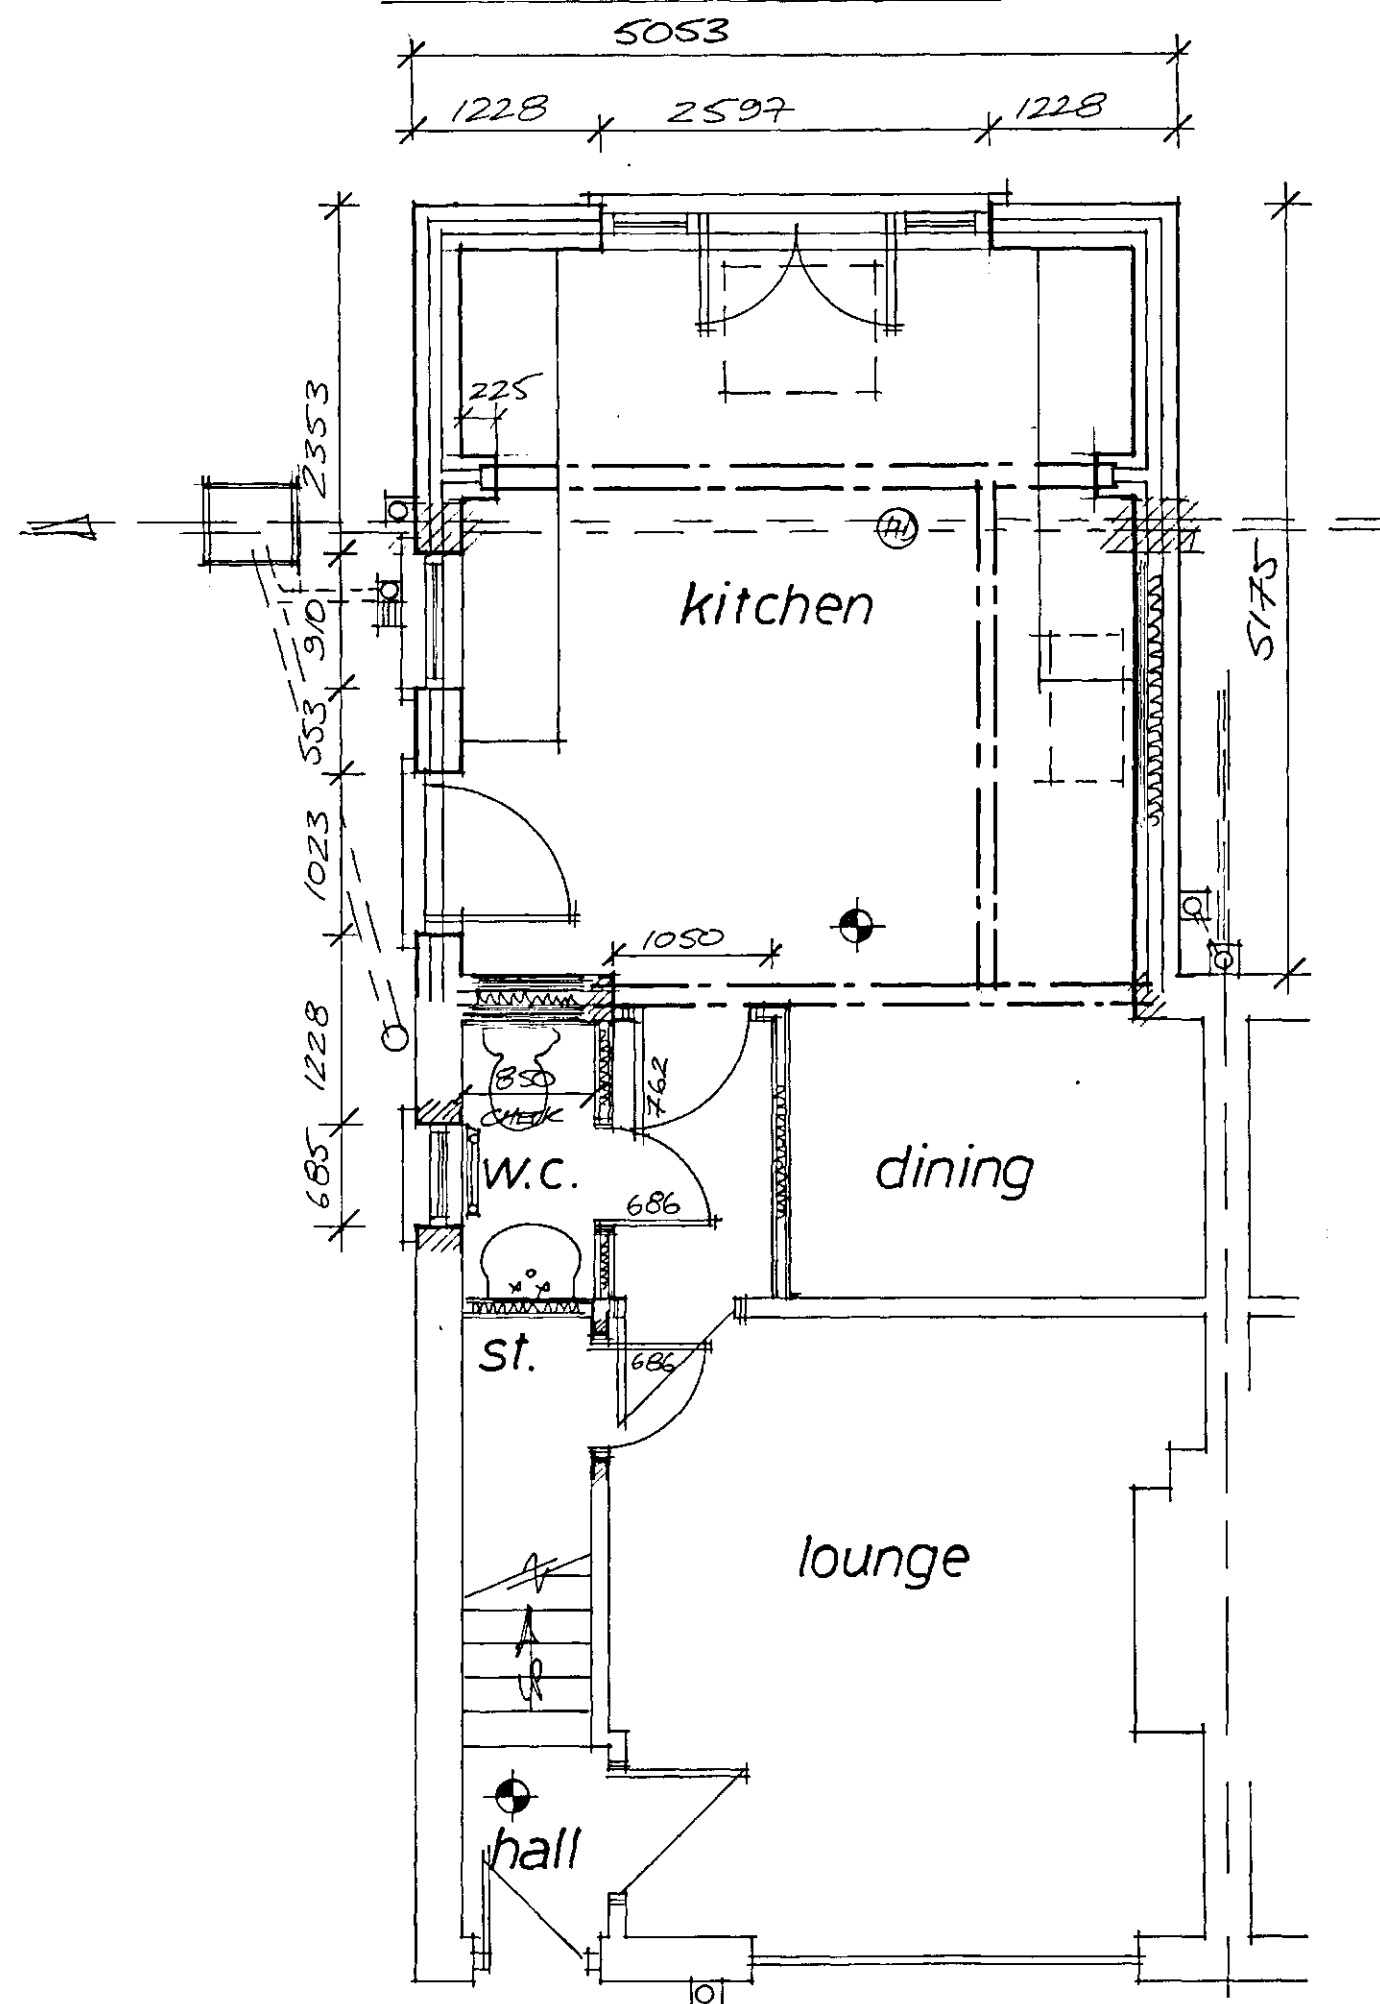

First Floor Layout

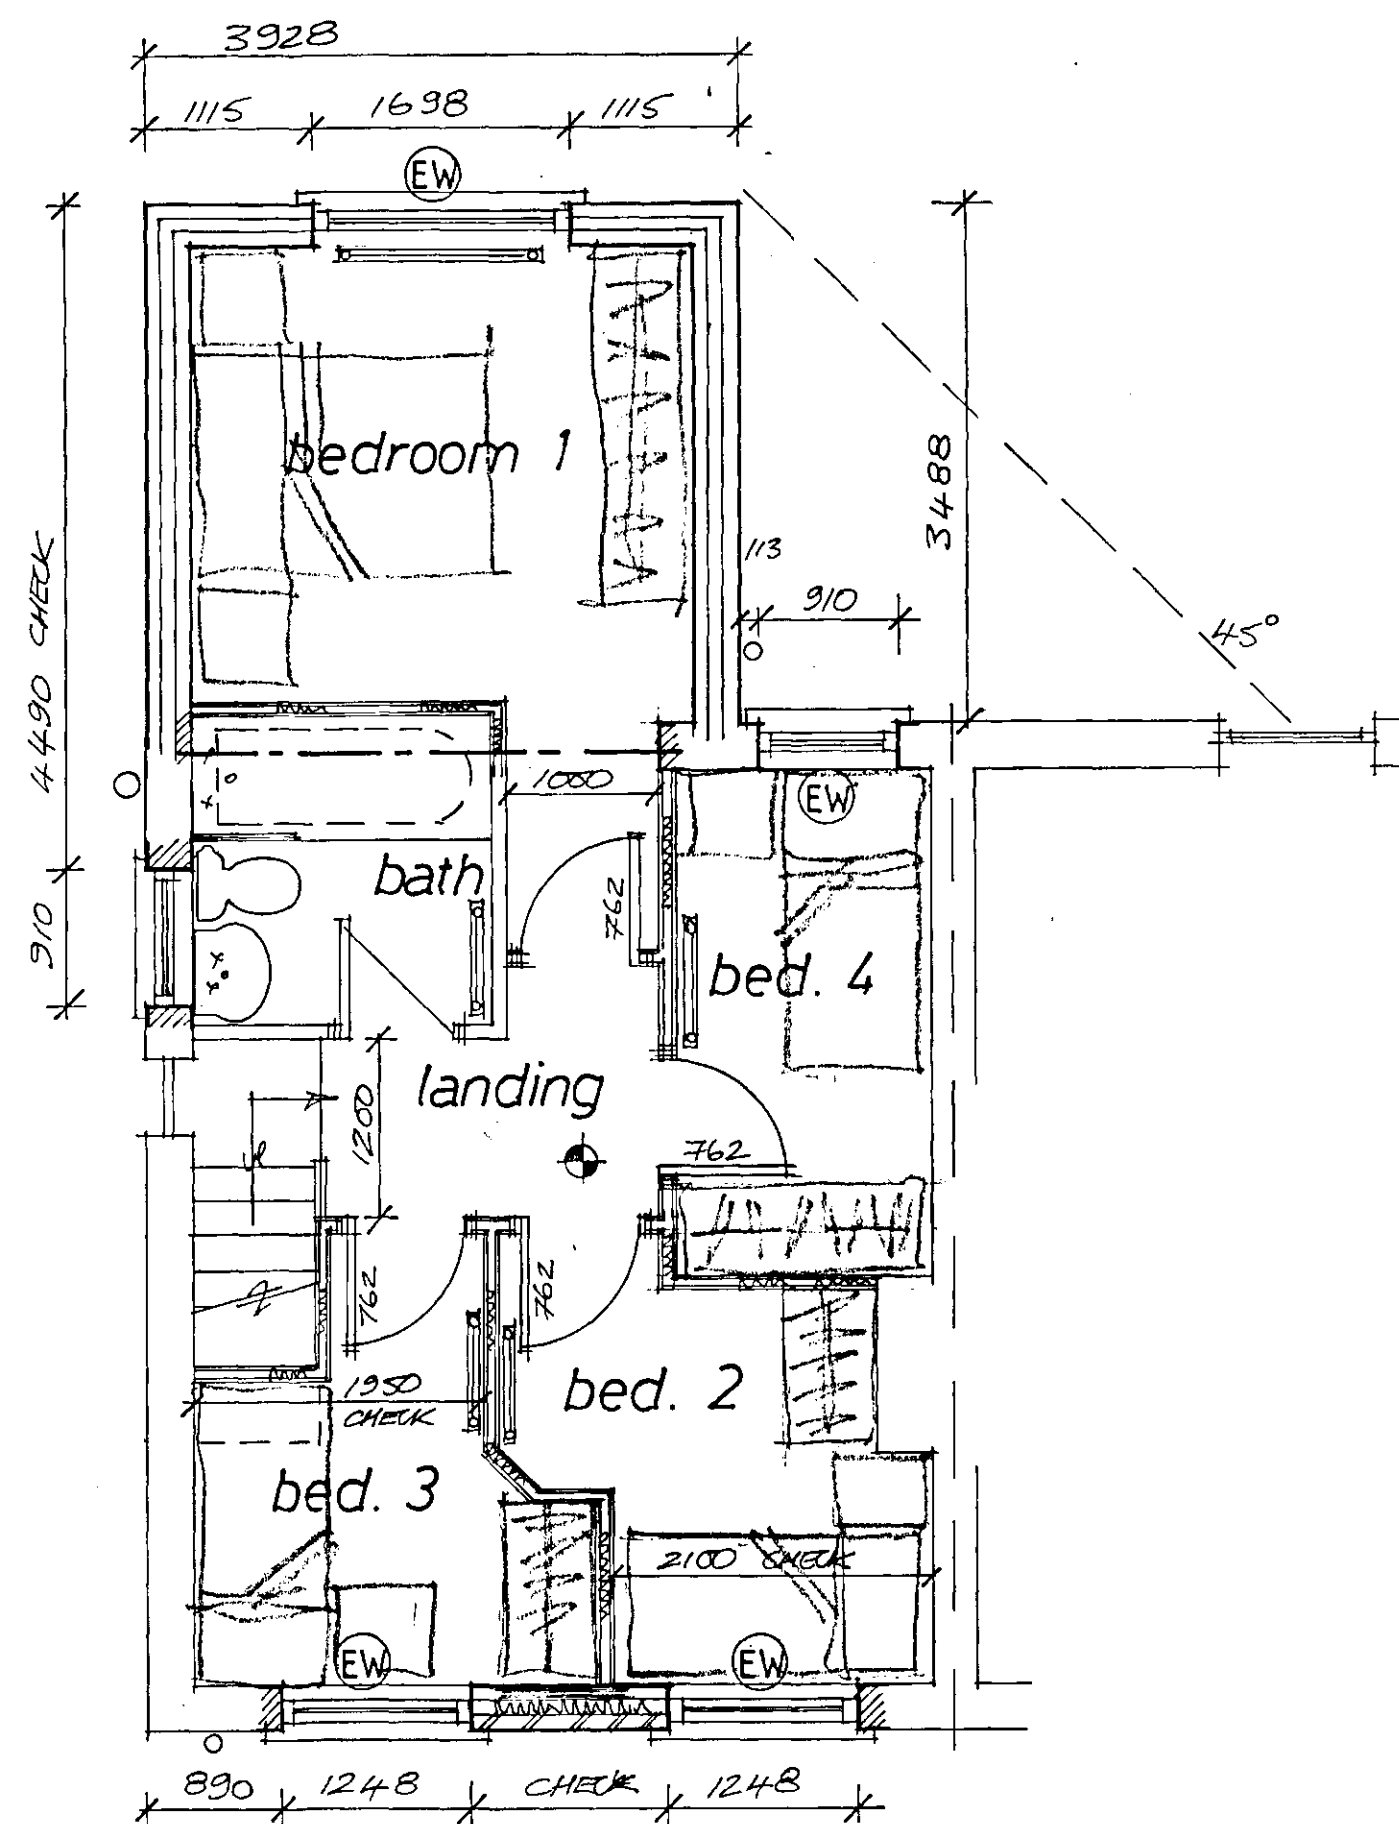

Rev	Notes	Date

B/Regs:

Planning:

Garry Greetham Associates
Residential Design Consultant

Westwood House
18 Carr Lane
Tankersley

Barnsley S75 3BE
Tel(01226)746573

PROJECT Various Rear Extensions

CLIENT Mr.S.Young / Ms.R.Wilcox

TITLE Property as Proposed

ADDRESS 29 Columbia Street,
Worsbrough Common,
Barnsley. S70 4LE

DRAWN BY 999

SCALE 1:100; 1:50 DATE July 19

DRAWING No 914-03 REV

Member of the Chartered Institute of Architectural Technologists