


28

REAR FLAT ROOF EXTENSION

SIDE GARAGE

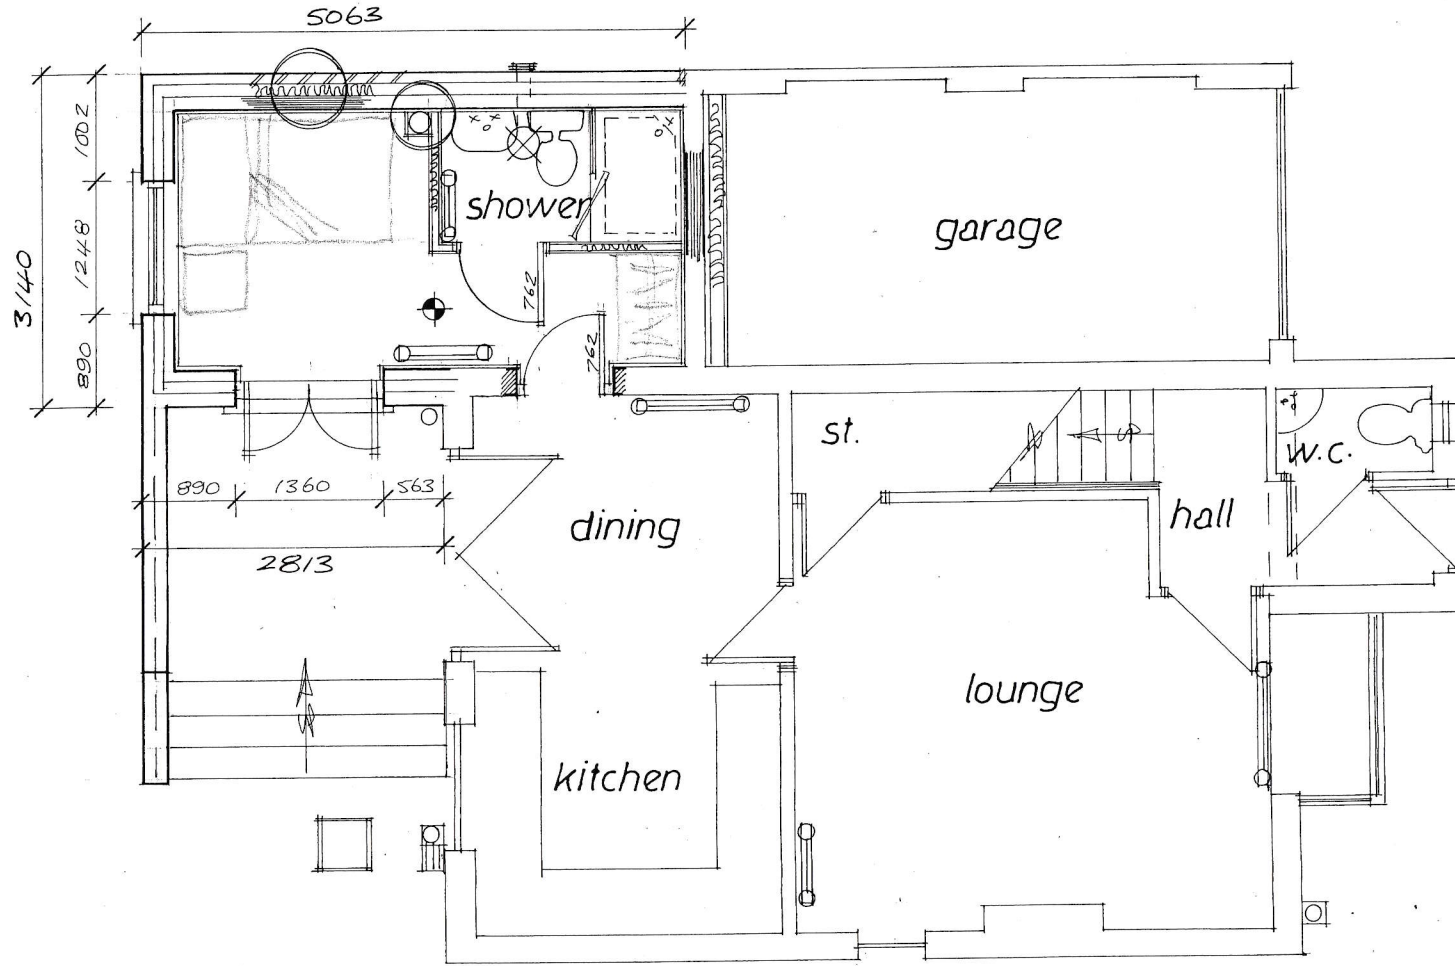

SCREEN FENCE

SIDE GARAGE

24

Rev	Notes	Date

**Garry Greetham Associates**  
 Residential Design Consultant  
 Westwood House  
 18 Carr Lane  
 Tankersley  
 Barnsley S75 3BE  
 Tel 07786062364

PROJECT	Rear Extension
CLIENT	Mr. James Clark
TITLE	G. F. Layout as Proposed
ADDRESS	26 Woodhouse Road, Hoyland, Barnsley. S74 9AW
DRAWN BY	ggg
SCALE	1:50 @ A3 DATE Oct 25
DRAWING No	523-05 REV

Member of the Chartered Institute of Architectural Technologists