

proposed single storey extension to form
additional storage area at the rear of
the Billingley Village Community Hall a)
Back Lane Billingley

S72-DJF

* TOWN PLANNING DETAILS *

sheet no one :- location plan

" " two :- site plan



" " three :- existing details

" " four :- proposed details


" " five :- design + access details

scales a) 1:1250, 1:500 m, 1:100 + 1:50

Location Plan. Scale 1:1250 ft.

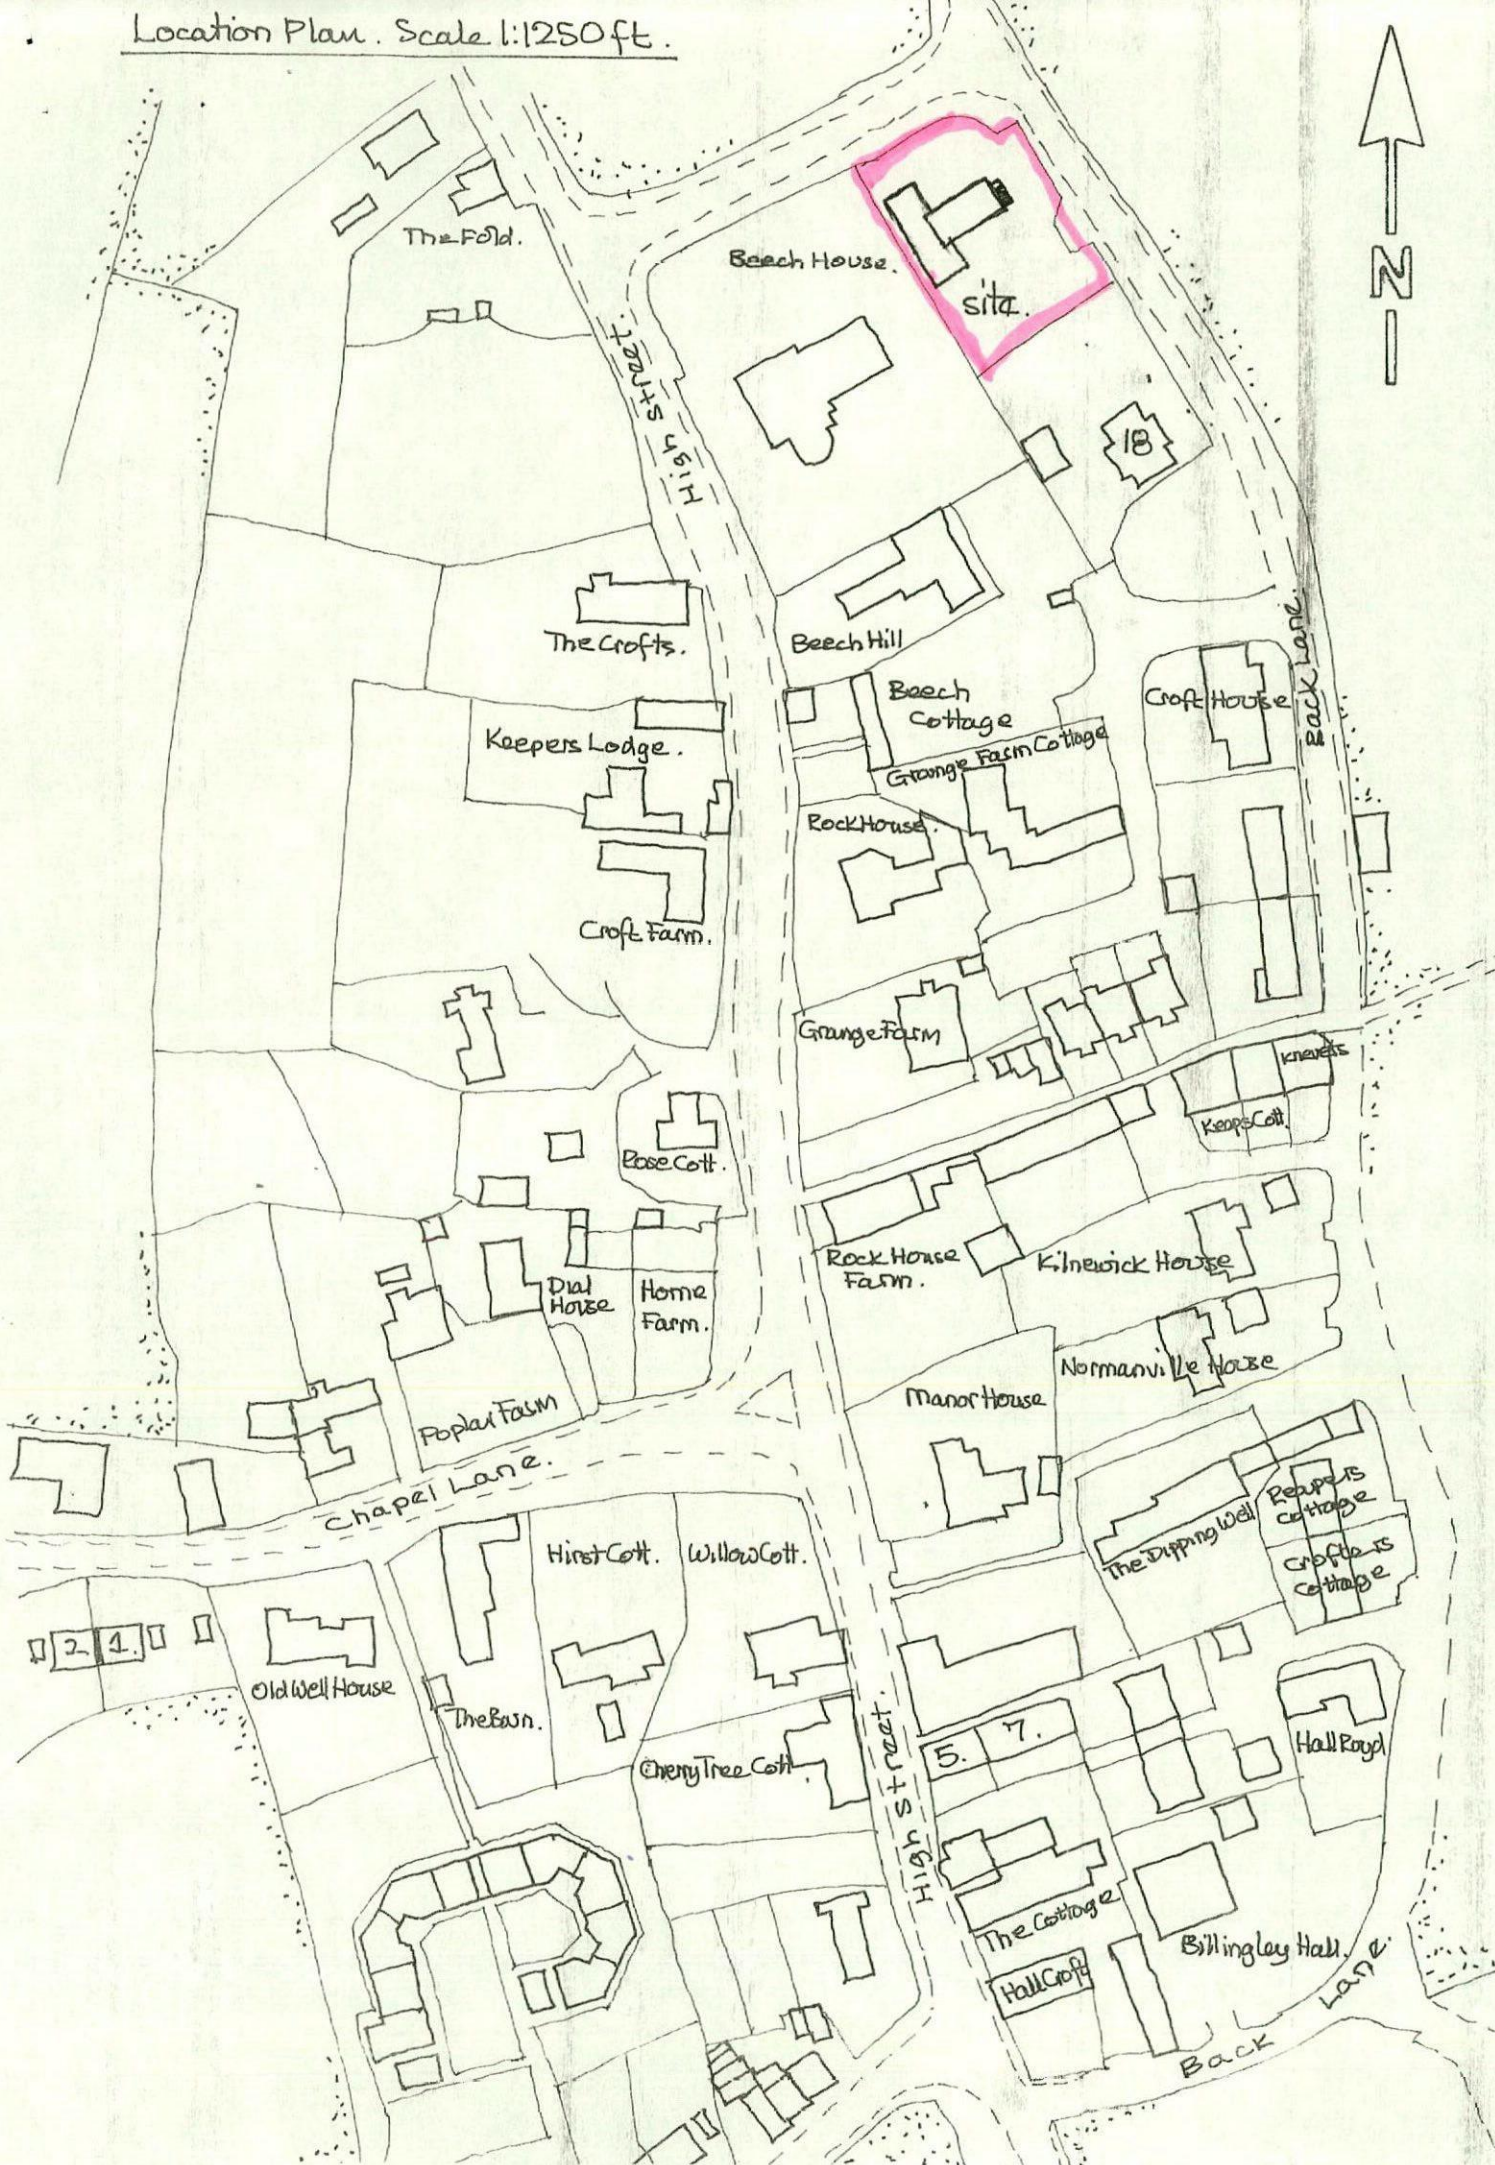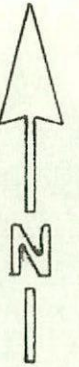

Site Plan. Scale 1:500m.

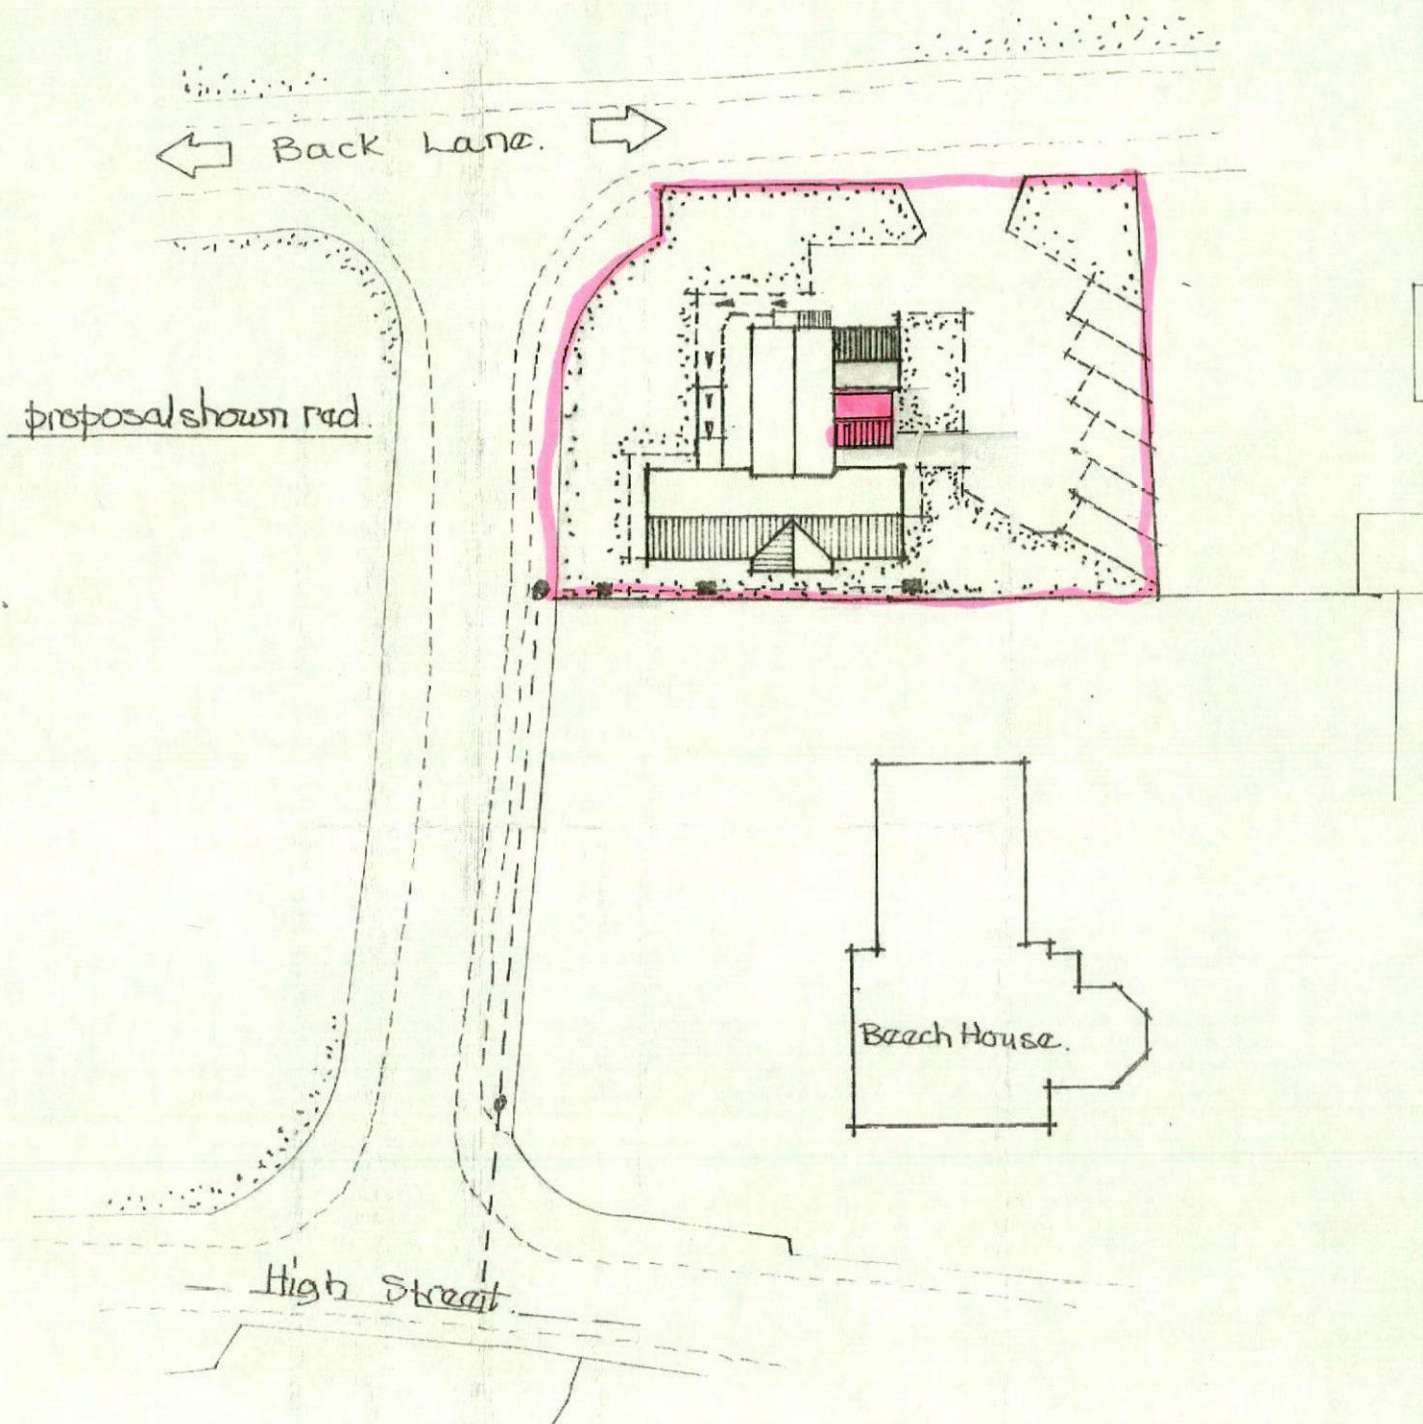


Keith Cooper
34 Pangbourne Road
Thurnscoe
Rotherham
S63 0LQ
Tel/Fax: (01709) 892861


existing elevation from
car park,

blue slate.

black r.w. goods-timber facias colour
frames

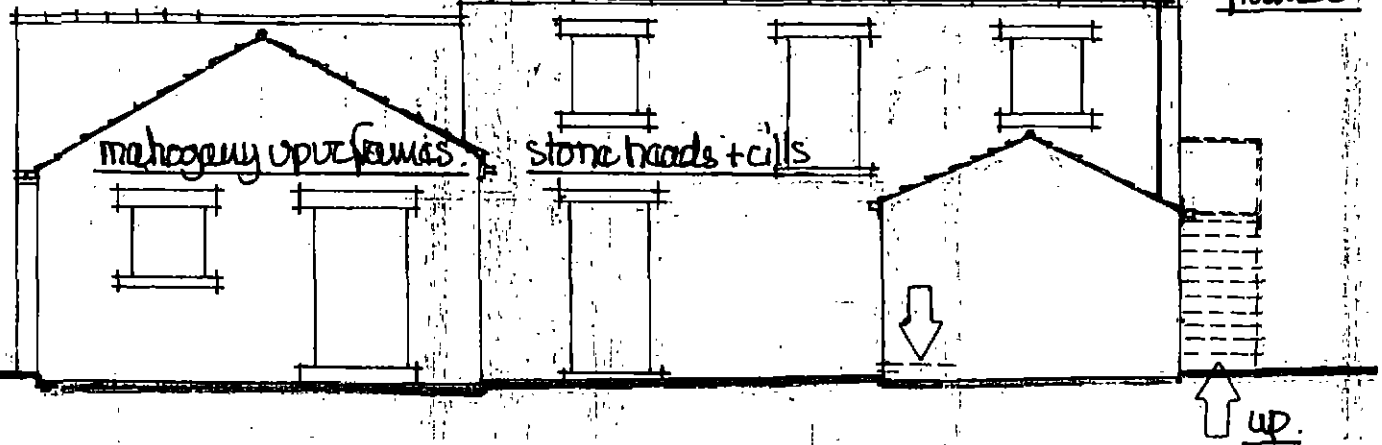

existing ground floor plan.

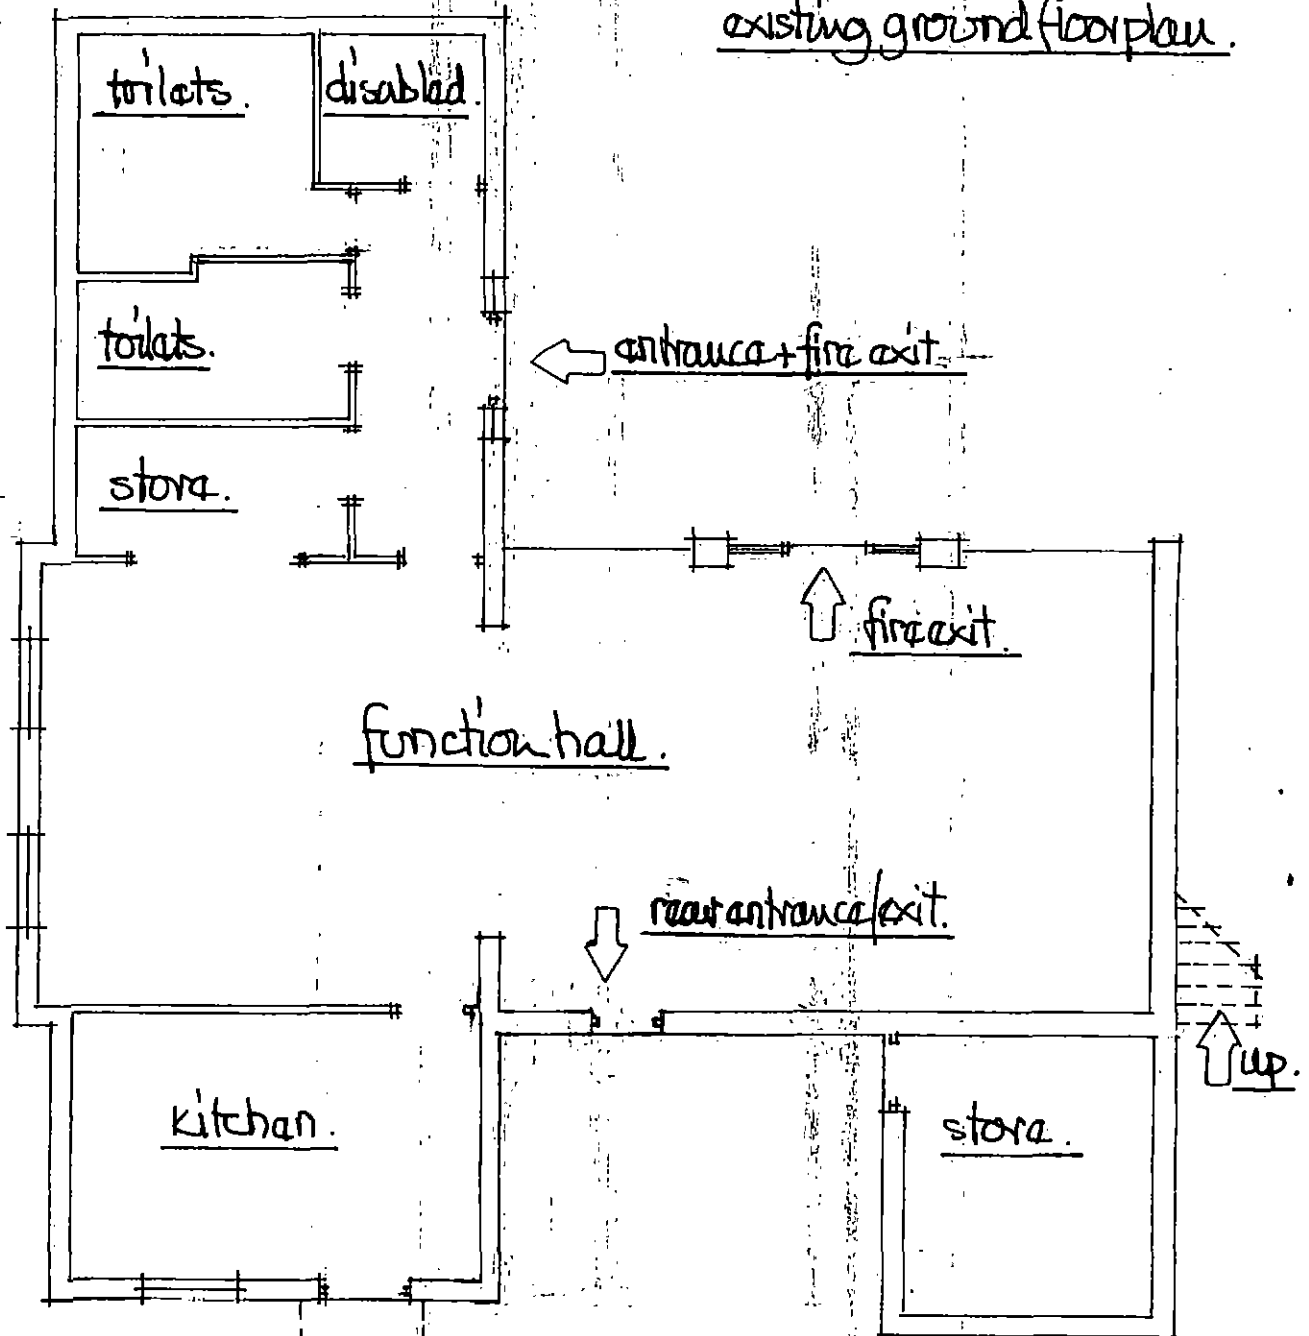

Design / access & supporting statement for
a single storey extension to form storage
at the rear of Billingley Village Community
Hall, Back Lane, Billingley, Bournsley

SJ2-OJF
