


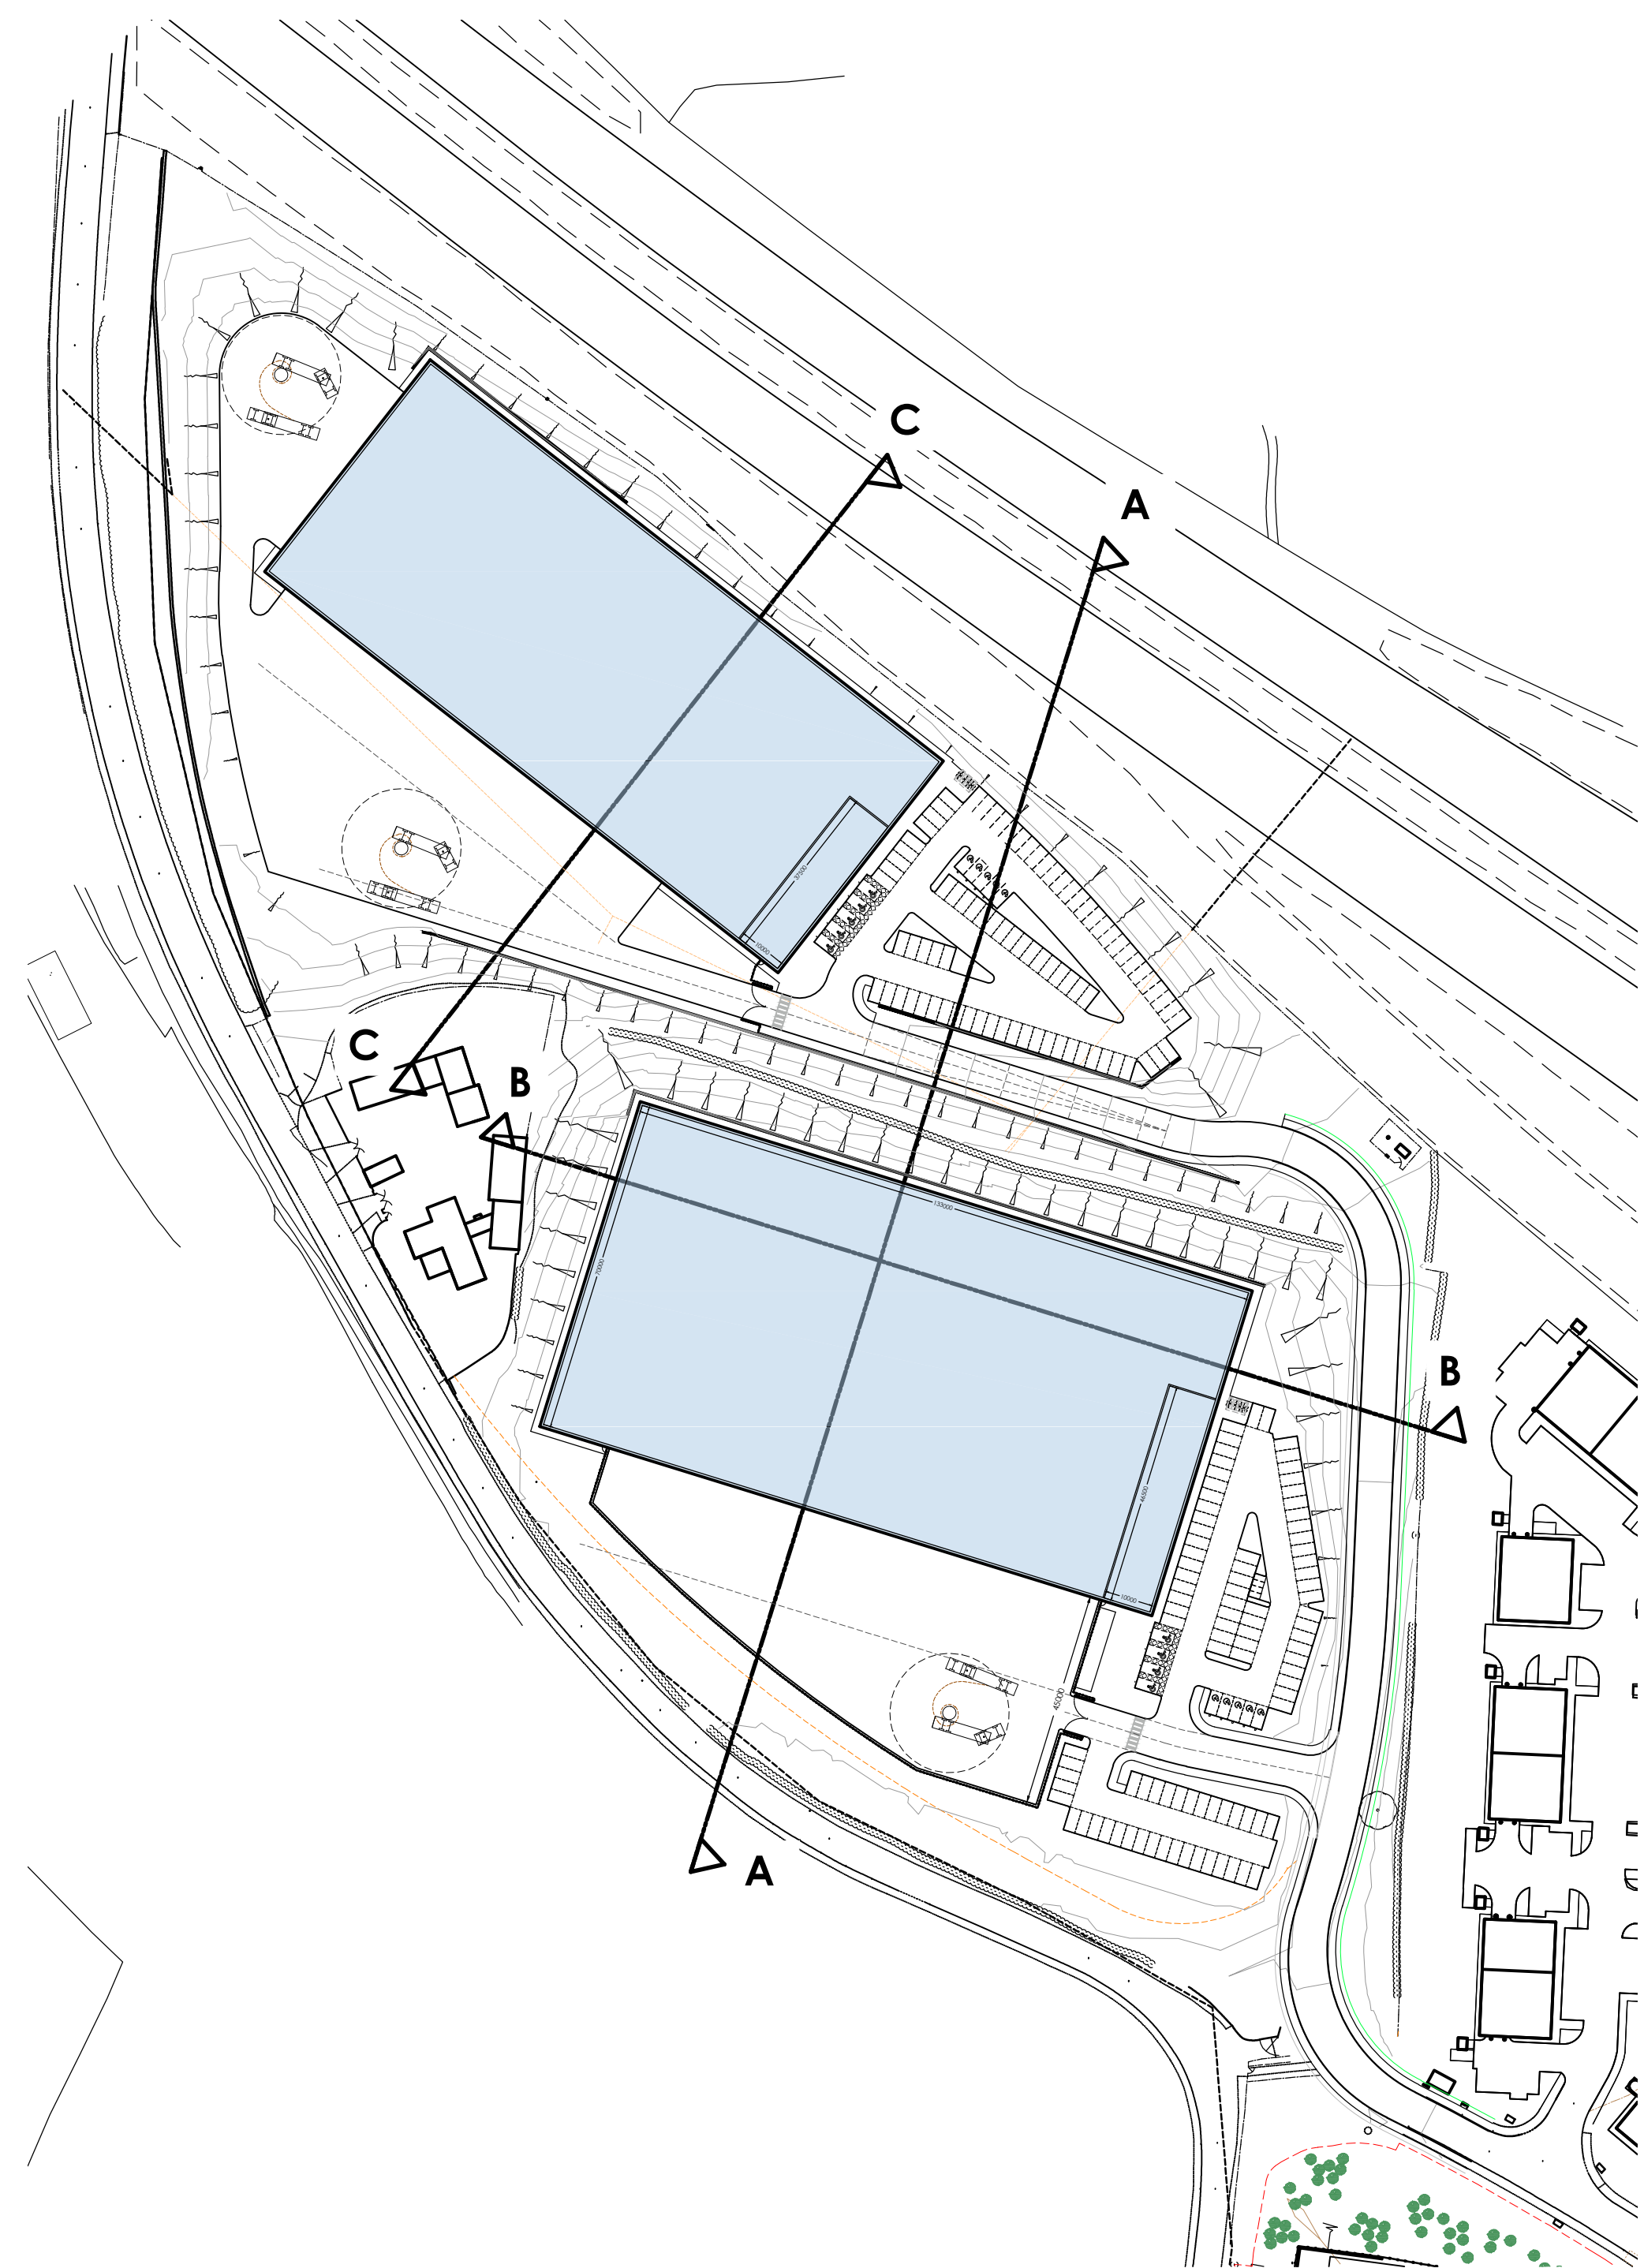

Address		City	
Rev.	Description	Rev.	City
Project Title PROPOSED INDUSTRIAL DEVELOPMENT Capital Park Junction 37 M1 Higham Lane Barnsley			
Client		STERLING CAPITOL PLC	
Outline Planning Scale 1:250 Drawing Size A0 Date 01.12.2019 Drawn by NBB Checked FSM			
Drawing Title		PROPOSED SITE SECTIONS	
Job/Proj No.	11138A-113		Rev.
 25, John Street, Widdows, LE11 3QA 01530 255100 Convent Warehouse, 77 Drive Street, Widdows, LE11 3QG 0151 2386555 The Old Rectory, 79 High Street, Newport Pagnell, MK16 8AB 01908 211577 400 London Road, Widdows, LE11 3QA 01530 255100 10 Green Court, 51 Clitheroes Place, Widdows, LE11 3QA 020 4091175			
 THE HARRIS PARTNERSHIP		A R C H I T E C T S www.harrispartnership.com	