


NOTES:

1. ALL DIMENSIONS ARE IN MILLIMETERS.
2. DO NOT SCALE FROM THIS DRAWING.
3. THIS DRAWING IS TO BE READ IN CONJUNCTION WITH ALL OTHER RELATED DRAWINGS AND DOCUMENTS. THE USER SHOULD CONSULT THE DRAWING LIST FOR A COMPLETE LIST OF ALL DRAWINGS AND DOCUMENTS.
4. TO COMMENCEMENT OF CONSTRUCTION WORKS.
5. THE ENGINEER/ARCHITECT SHOULD BE CONTACTED IMMEDIATELY IF THE DRAWING IS FOUND TO BE IN CONFLICT WITH ANY OTHER DRAWING OR THE INFORMATION SHOWN IN THE DESIGN AND DRAWING PREPARATION DIFFERENT TO THAT FOUND ON SITE.



EXISTING STREET SCENE

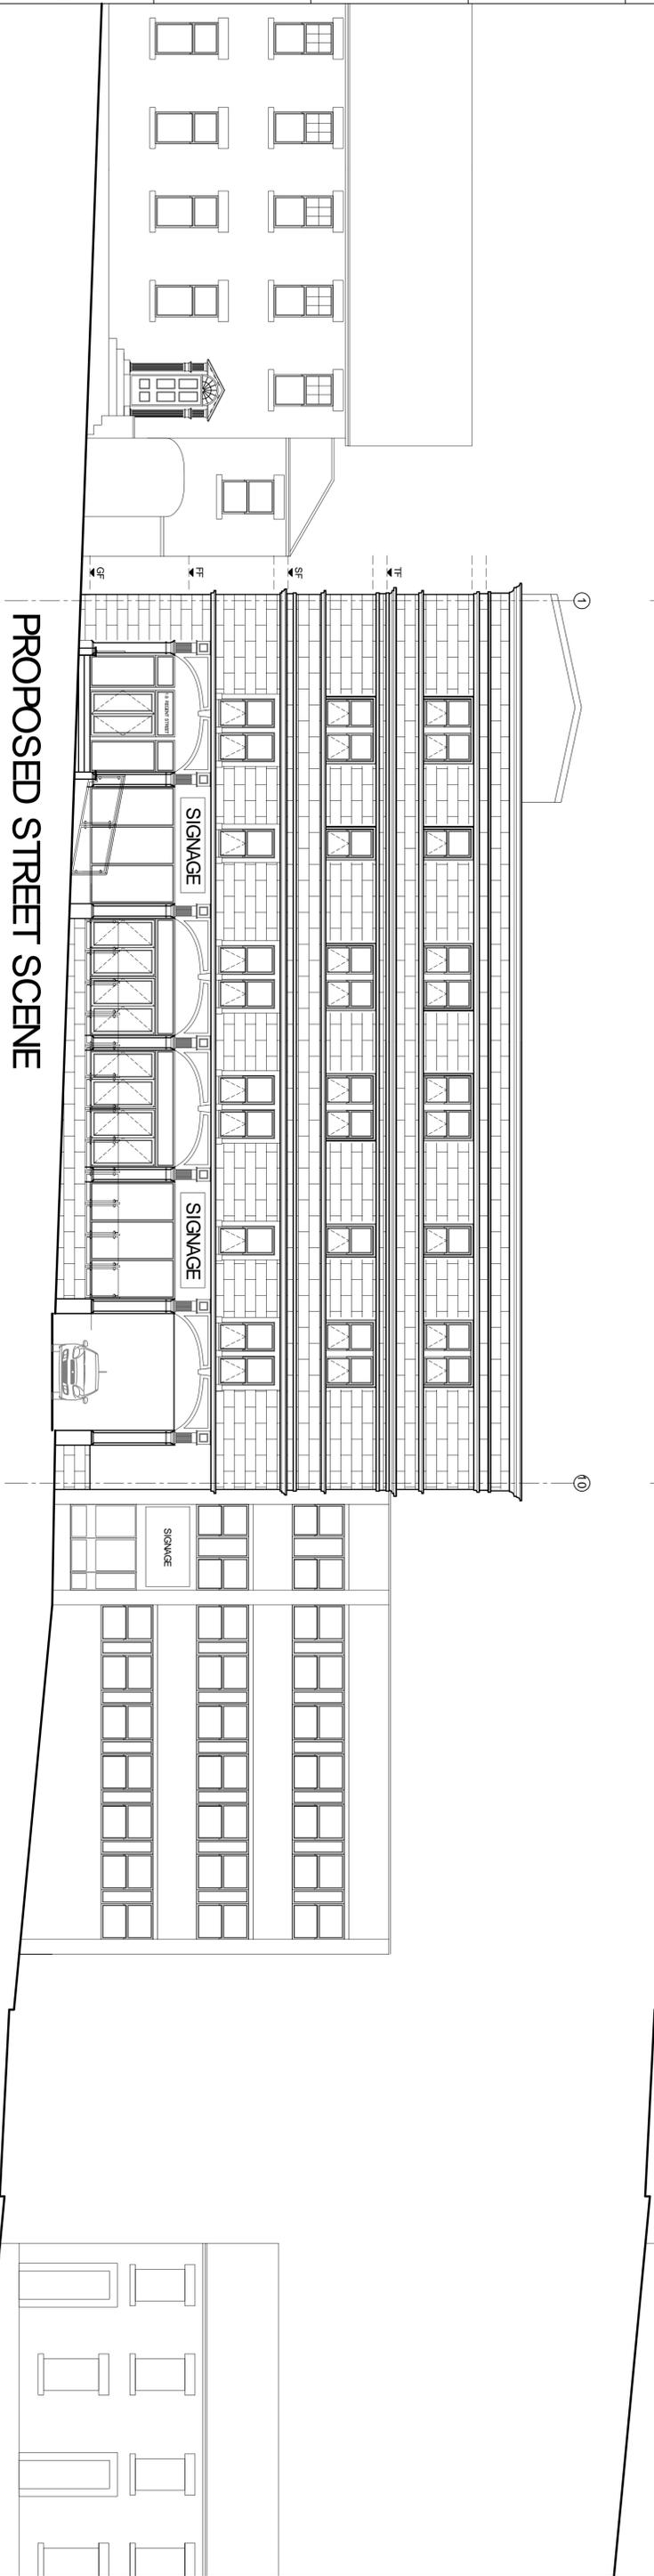

PROPOSED STREET SCENE

<p>Keystone Design Associates Ltd.</p> <p>Registered Office 681 Church Street F1 1 3B 01233 64900 Fax No. 01233 725901 Email : info@keystonedesign.co.uk</p>		<p>Rev. Amendments</p> <p>Date</p> <p>By</p>
<p>PROJECT ADDRESS 18 REGENT STREET BARNSLEY, SOUTH YORKSHIRE</p>		
<p>PROJECT TITLE CONVERSION OF PROPERTY</p>		
<p>DRAWING TITLE STREET SCENE</p>		
Client	HOMES BY HOLMES LTD	Scales 1:100 @A1
Drawn	LM	Date 24-06-21
Checked		Revision
Drawing No.	A021/143/P/06	

THIS DRAWING & CONTENTS ARE THE PROPERTY OF KEYSTONE DESIGN ASSOCIATES LTD. UNAUTHORIZED REPRODUCTION OF THE WHOLE OR ANY PART THEREOF IN ANY MANNER WITHOUT THE WRITTEN PERMISSION OF KEYSTONE DESIGN ASSOCIATES LTD. IS STRICTLY PROHIBITED.

H:\Documents\Drawings\2021\Regent Street 18 Barnsley



DO NOT SCALE DIMENSIONS FROM DRAWING

