

Simon Elliott Associates

Planning & Project Management Consultants

9 Farnaby Gardens,  
High Green, Sheffield S35 4FZ.  
Telephone: 0114 3481039

Client(s): **Mr Kevin Porter**

**Land off Tower Street, Barnsley.**  
**Proposed Erection of Two Dwellings**  
**Proposed Site Layout/Sections**


Drawn By: **SME**

Plan Scale: **1:200**


Date: **September 2018**

Drawing No. **SEA/Tower/003**


Revisions: **REV A - JAN 2019**

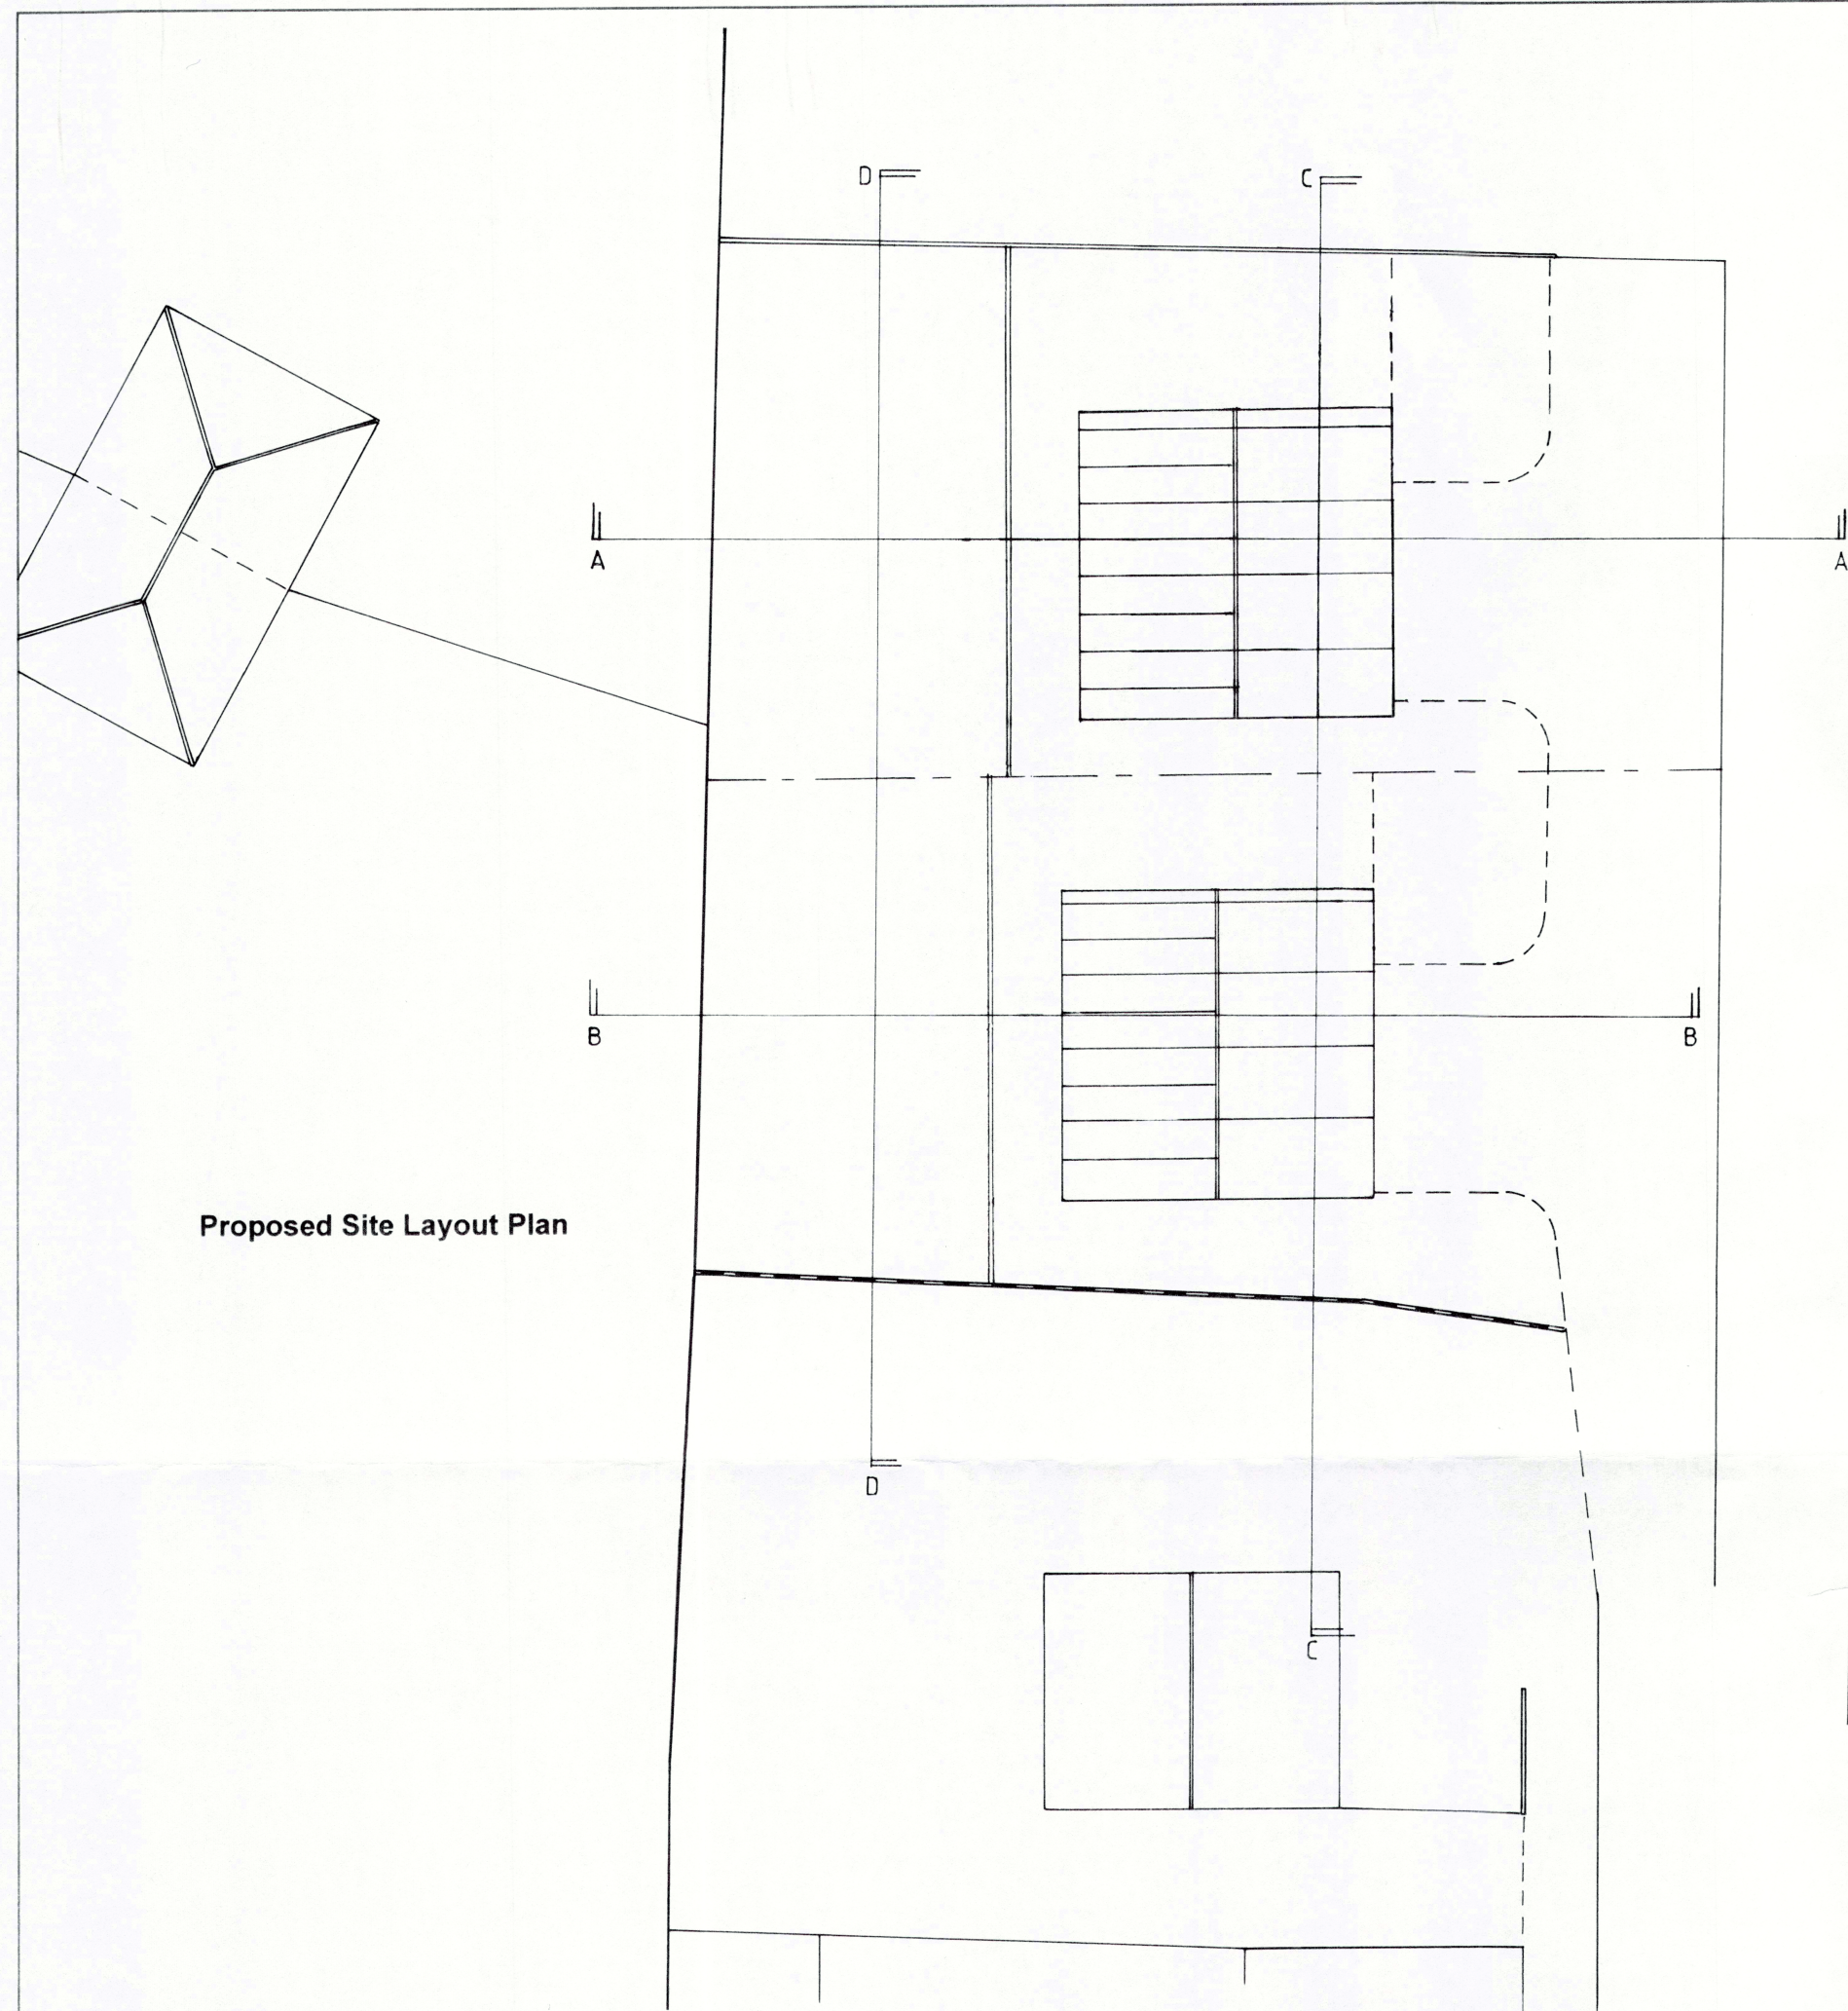


Proposed Site Layout Plan

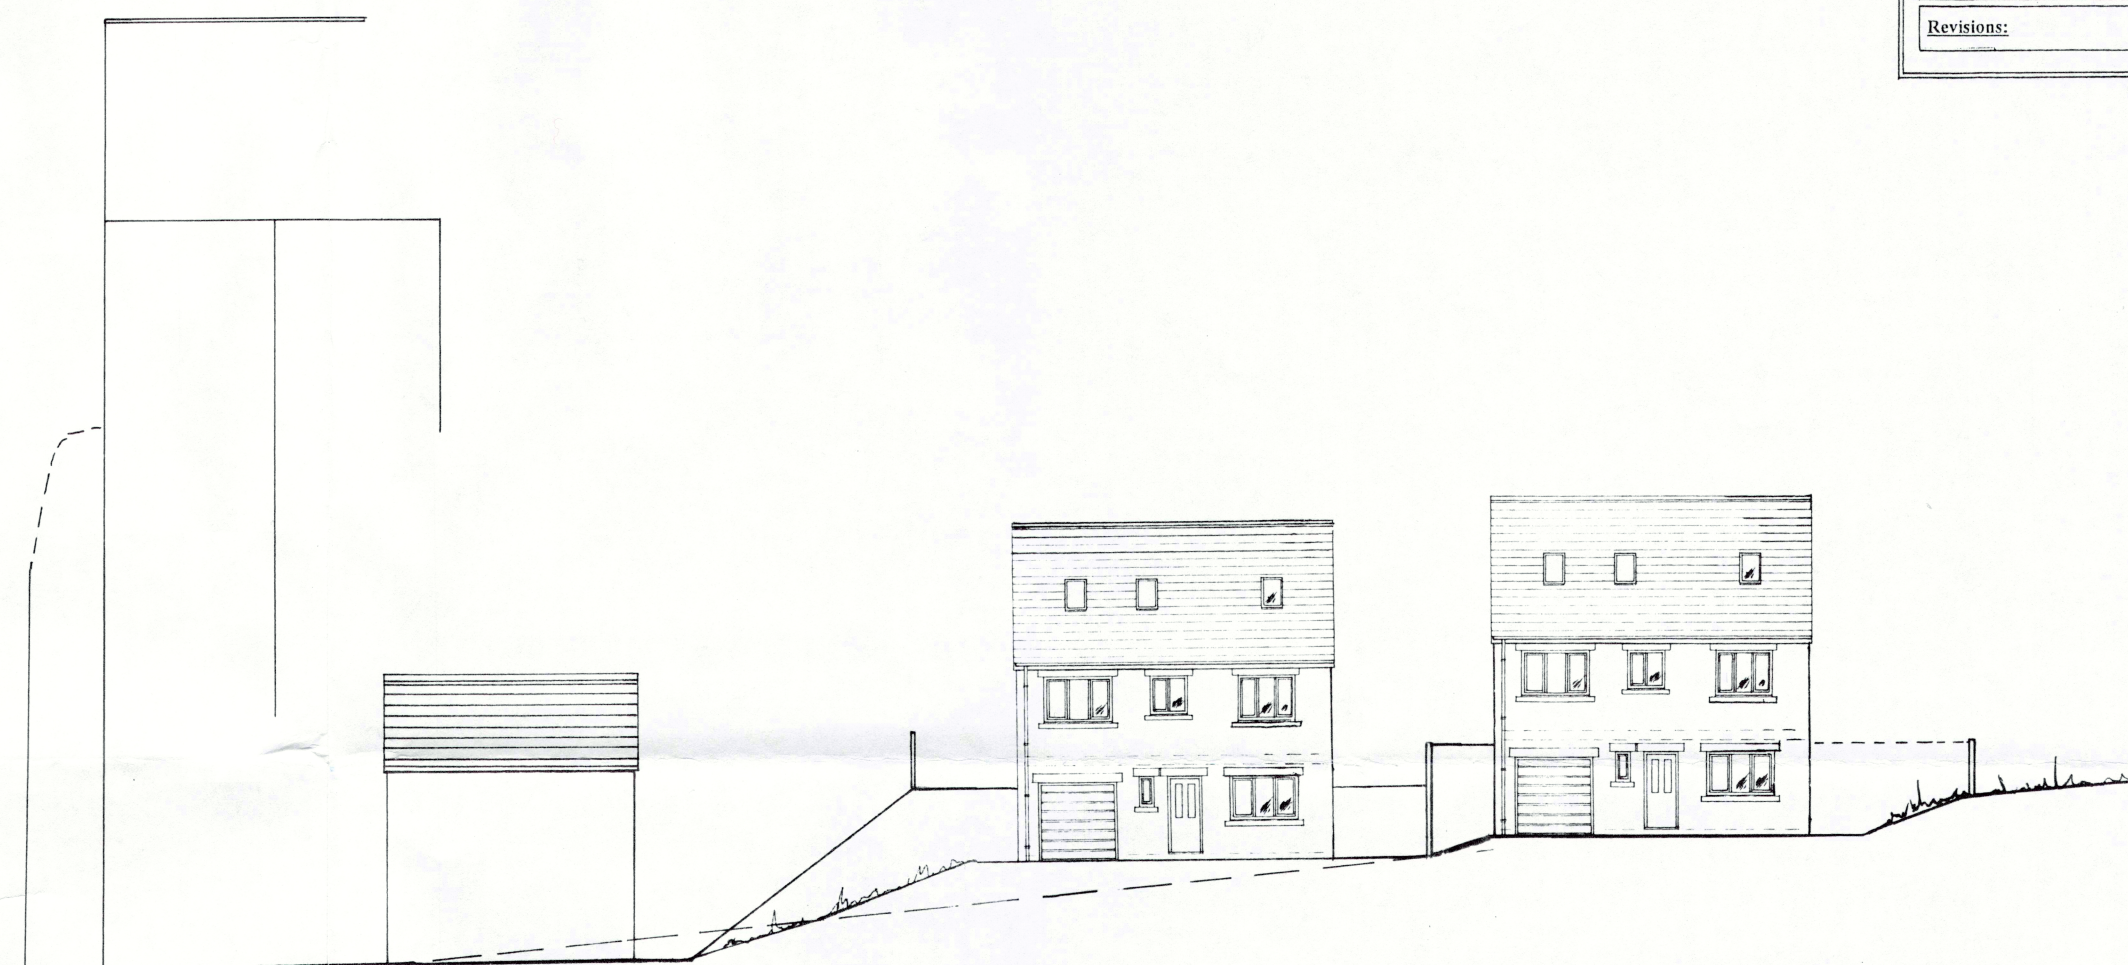


Proposed Street Scene View

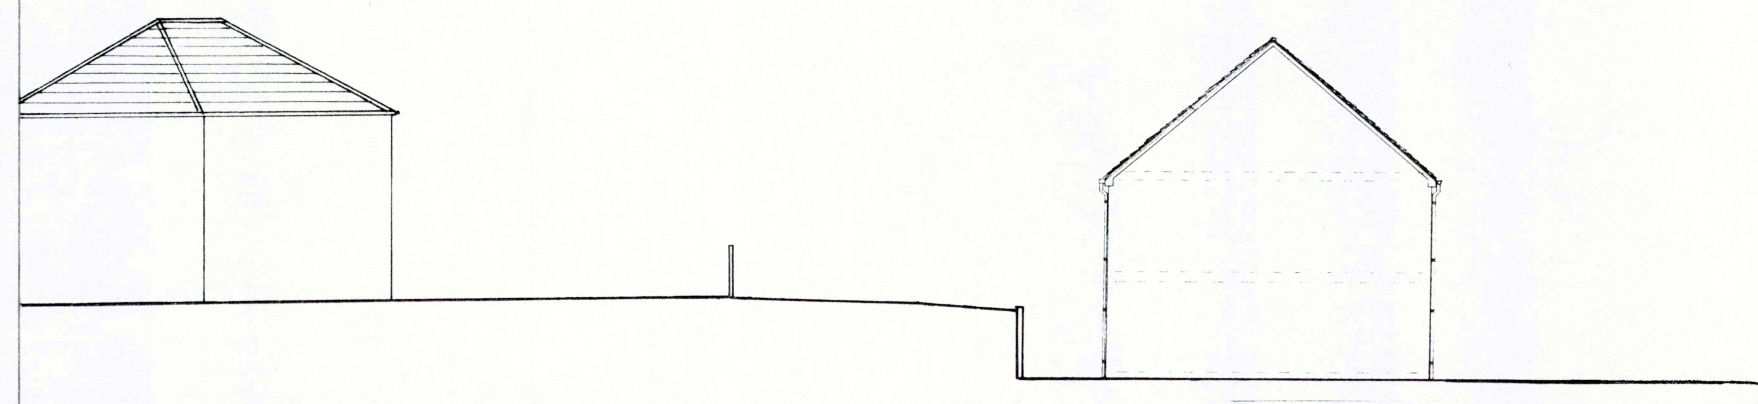


Section Through A - A

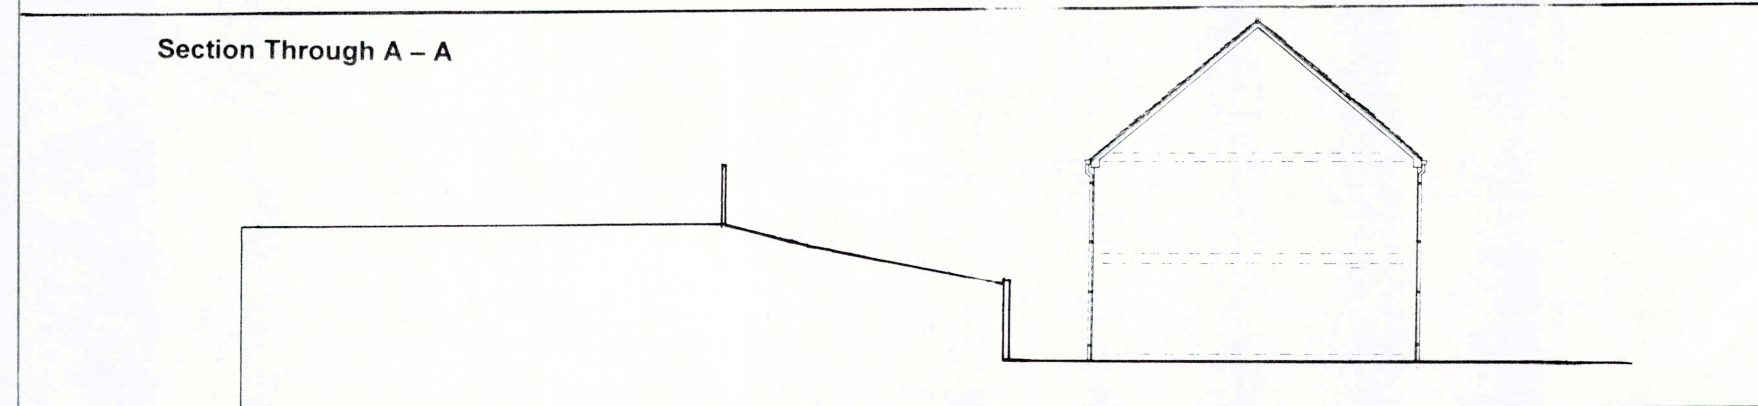

Section Through B - B

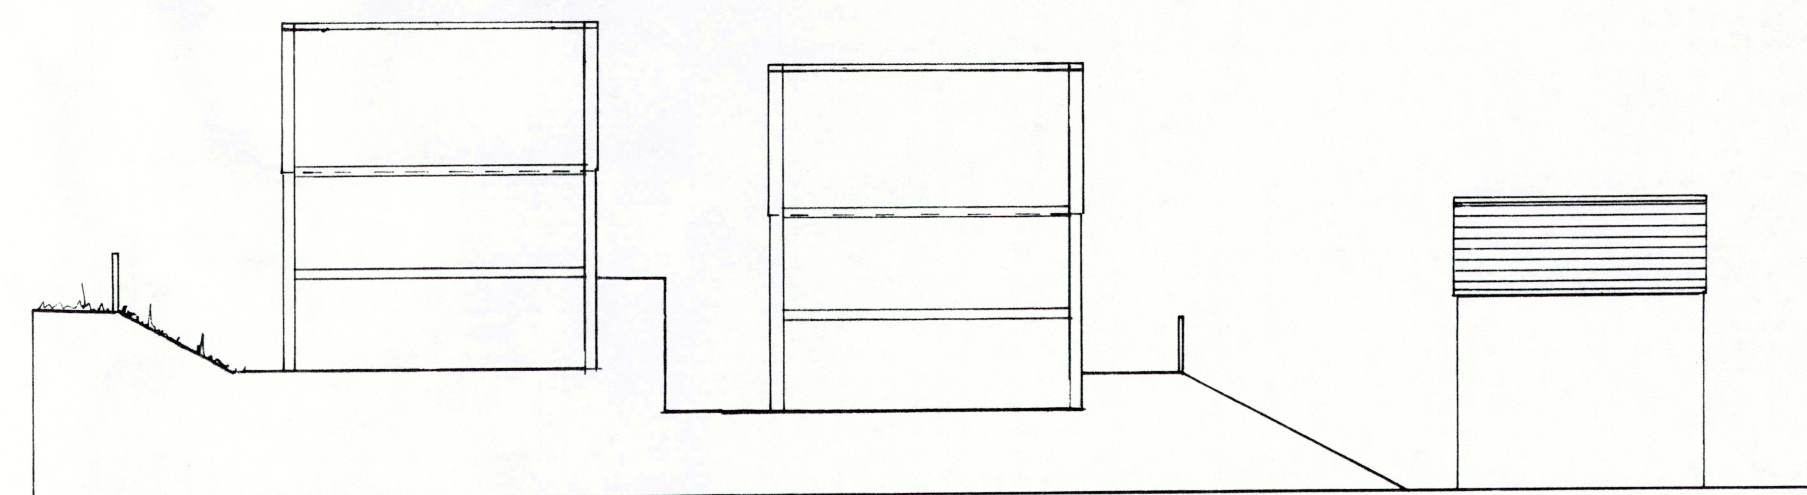

Section Through C - C

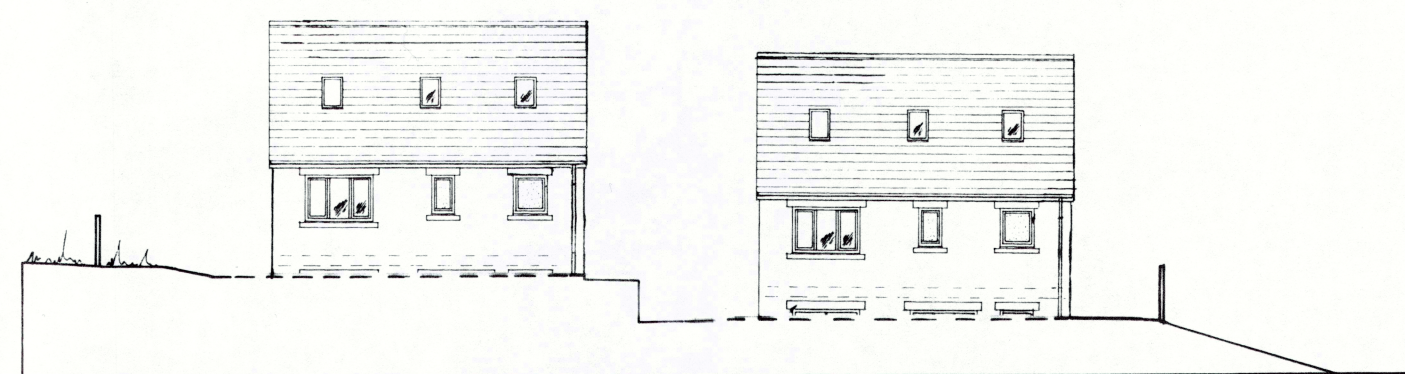

Section Through D - D

21/1/19