




TYPICAL VEHICLE CROSSING

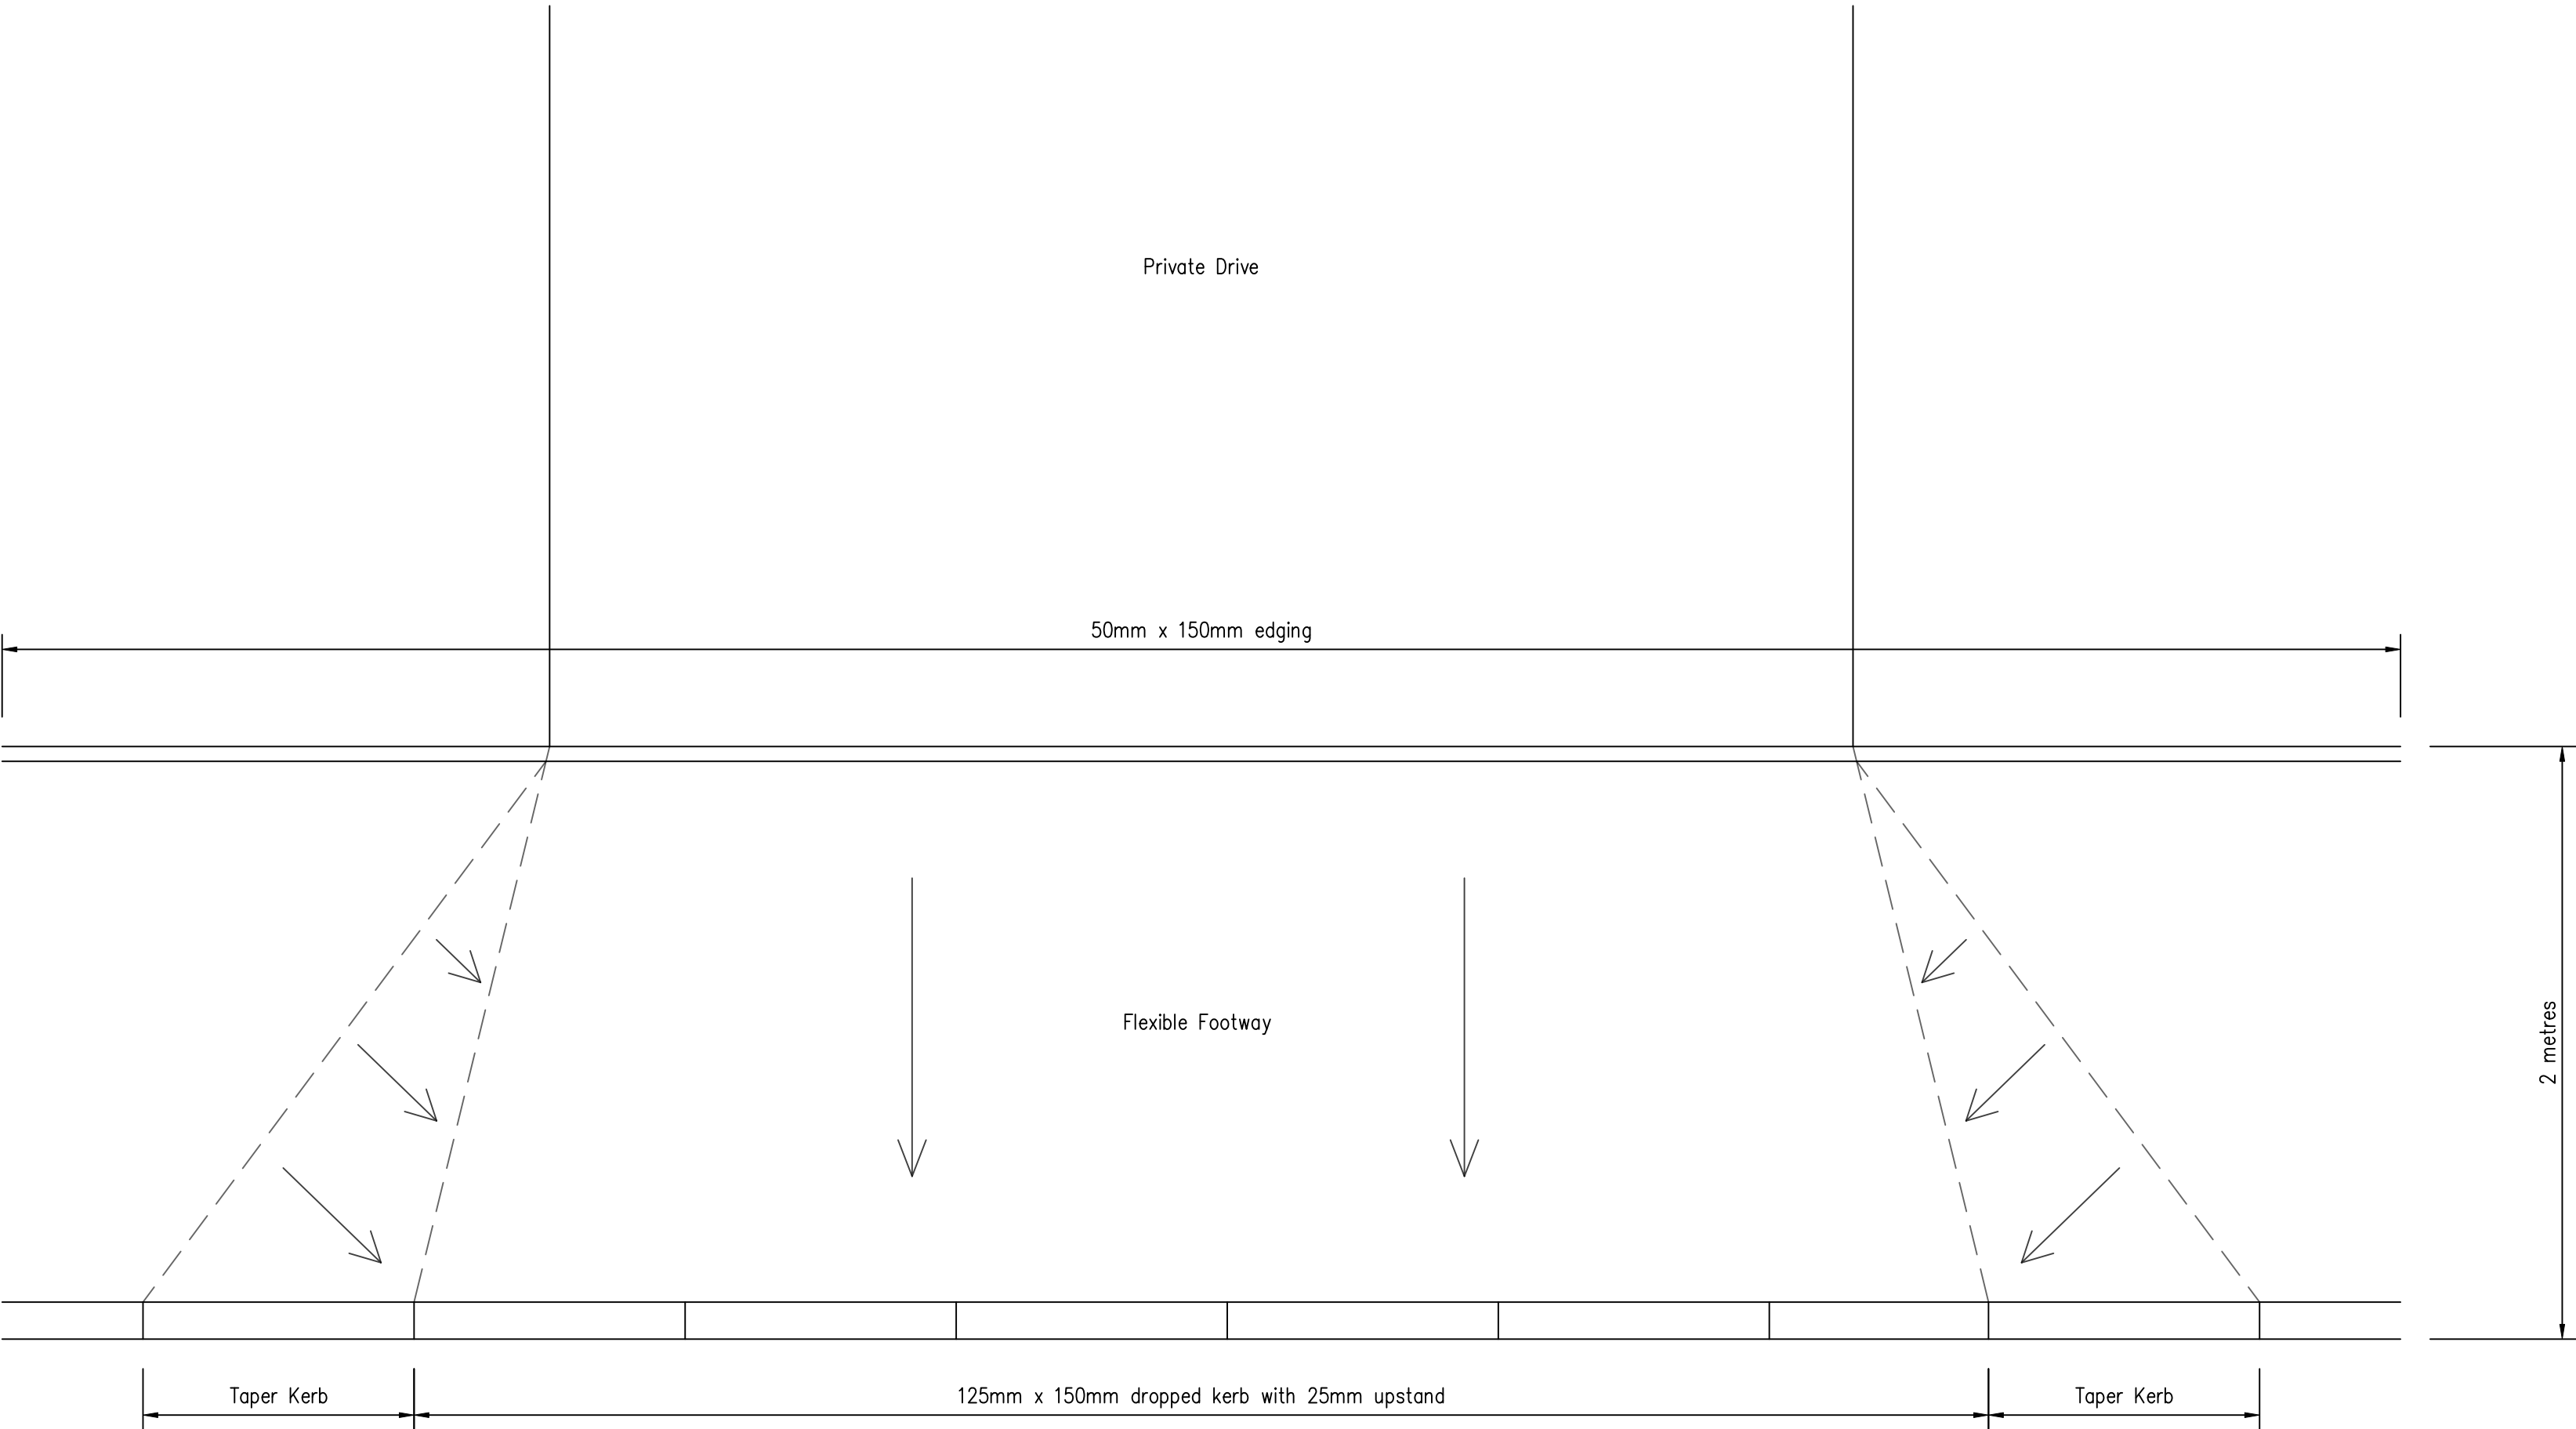


SECTION A – A

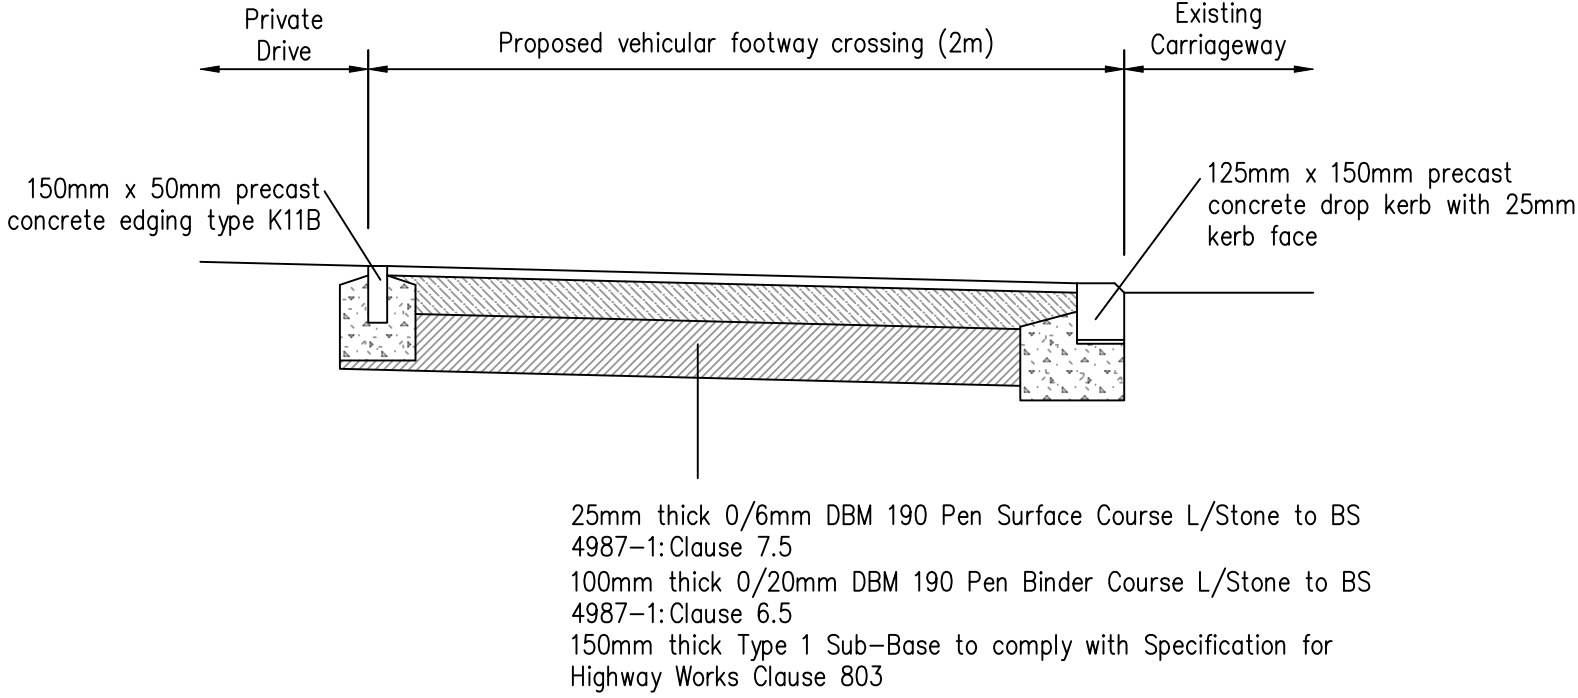

SECTION B – B

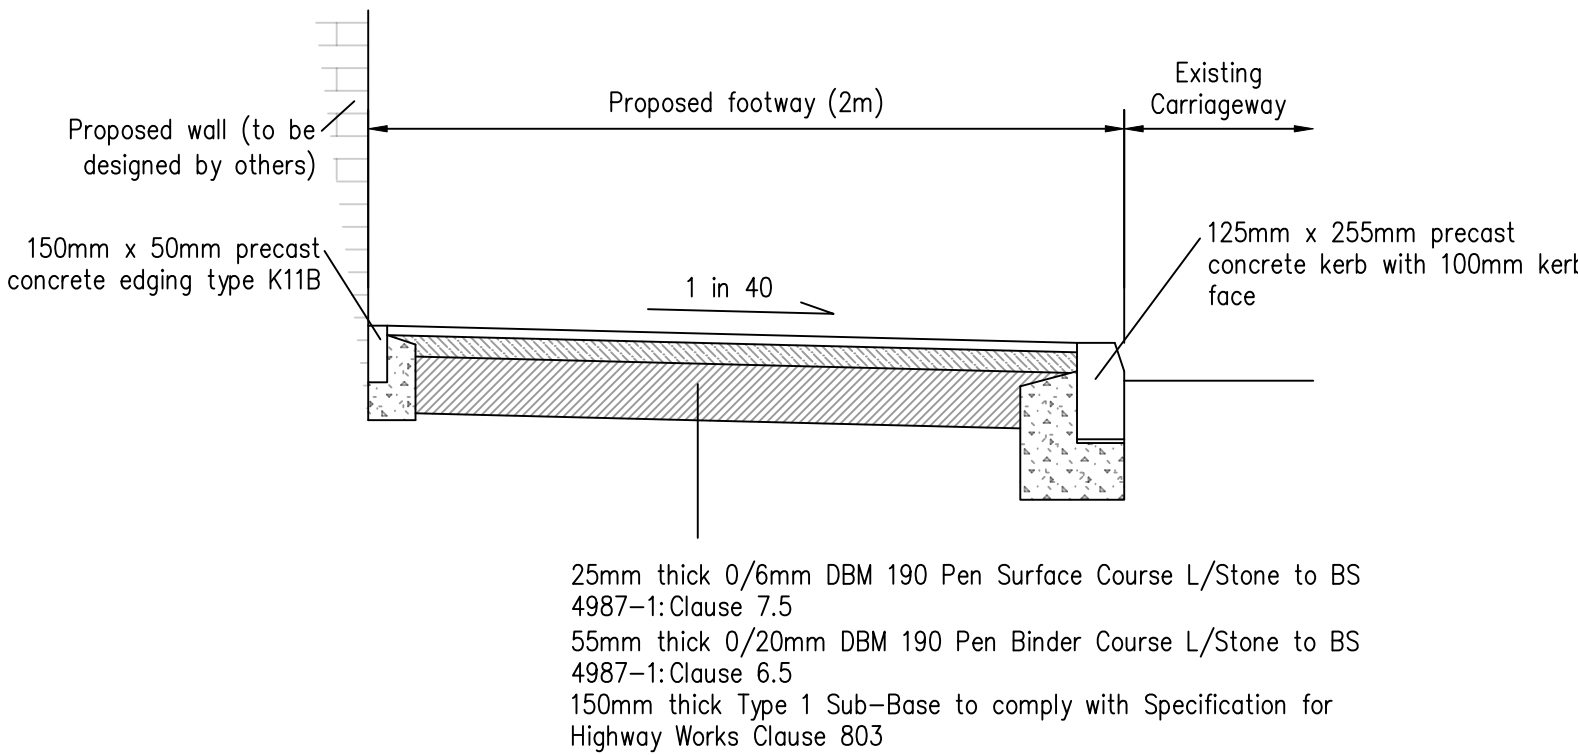

TYPICAL KERB DETAILS

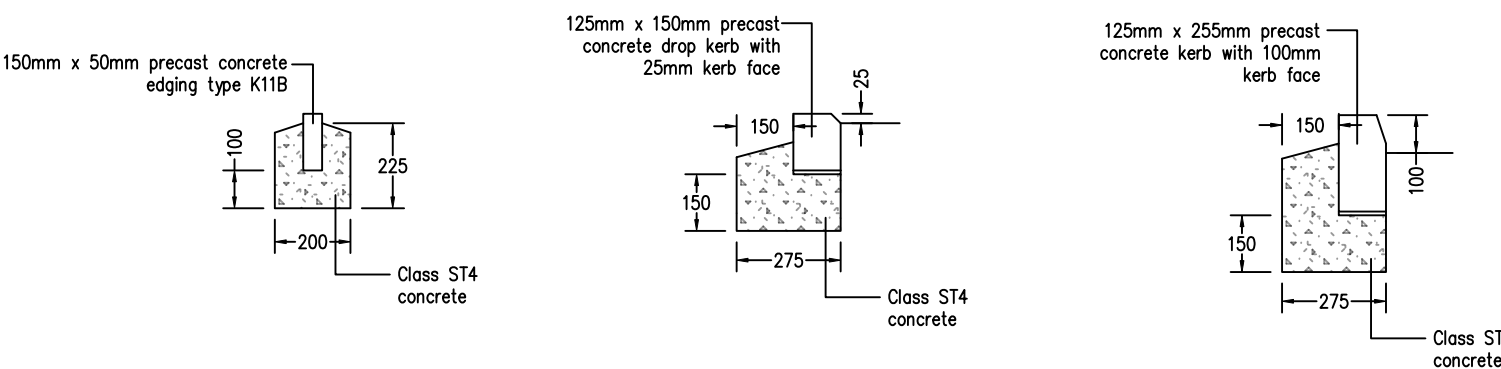

General Notes

- This drawing should not be scaled for setting out purposes.
- This drawing shows the detailed design only and is subject to Local Authority approval.
- This drawing is based upon a topographical / ordnance survey provided by others.
- This drawing is to be read in conjunction with all other relevant drawings.
- Any conflict between the details shown on this drawing and those of any other related drawings should be noted to the engineer prior to construction on site.
- All dimensions are in millimetres unless otherwise stated.



PROJECT TITLE  
TUMBLING LANE, LUNDWOOD

DRAWING TITLE  
CROSS SECTIONS & STANDARD DETAILS

DRAWING NUMBER  
ORIGINATOR PROJECT VOL. TYPE ROLE NUMBER  
PRGN - 2384 - HGN - DR - CH - 0002

CLIENT  
BO HOMES LTD

SCALE SIZE DRAWN CHECKED AUTHORISED DATE  
NTS A1 AH LO AH DEC 24

PARAGON HIGHWAYS  
PEACH HOUSE WEST, THE WALLED GARDEN  
NOSTELL ESTATE YARD  
WAKEFIELD WF4 1AB

01924 291536  
MAIL@PARAGONHIGHWAYS.COM

COPYRIGHT © 2024 PAUL HOWARTH HIGHWAY CONSULTANTS LTD T/A PARAGON HIGHWAYS