


Block Plan | 26 Bridge Street

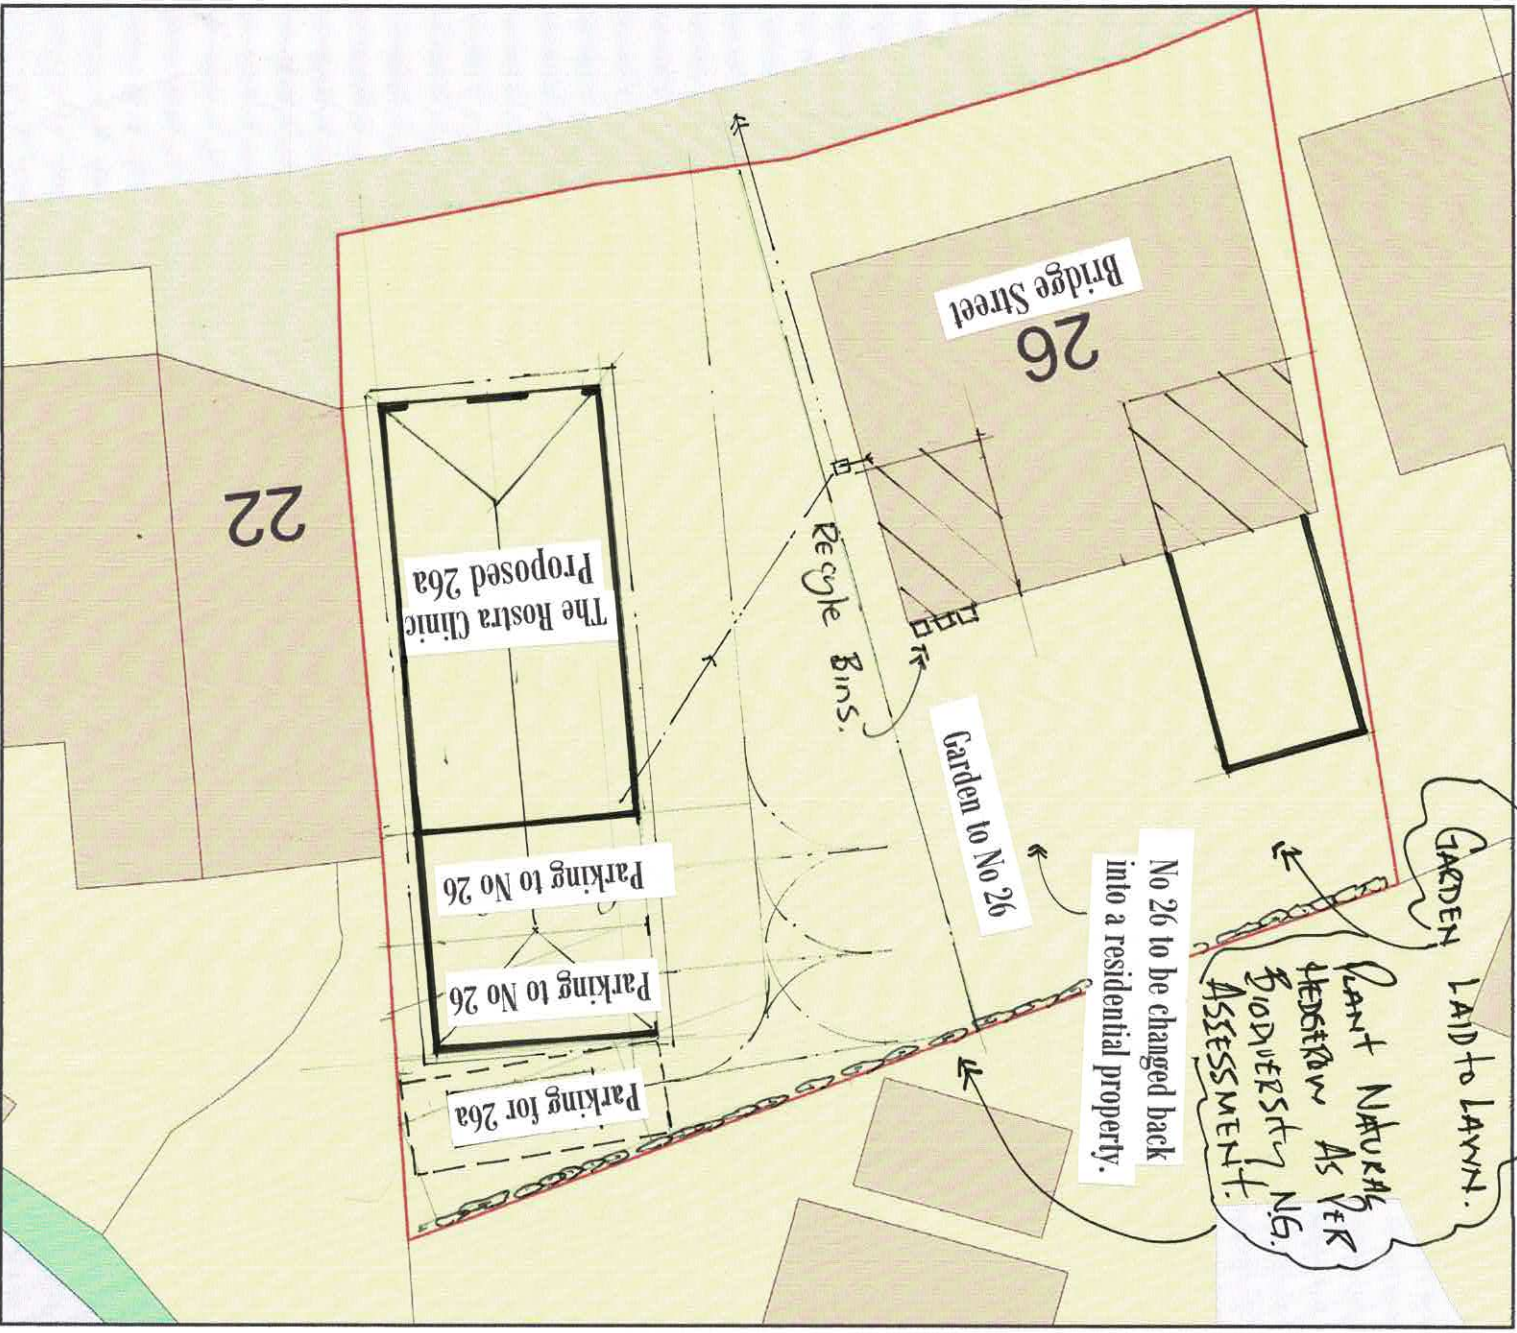

0 10
Metres



Plan Produced for: Ian Brown

Date Produced: 10 Jun 2024

Plan Reference Number: TORQM24162144229763

Scale: 1:200 @ A4

IB/07.