



STREETSCENE A-A





STREETSCENE B-B

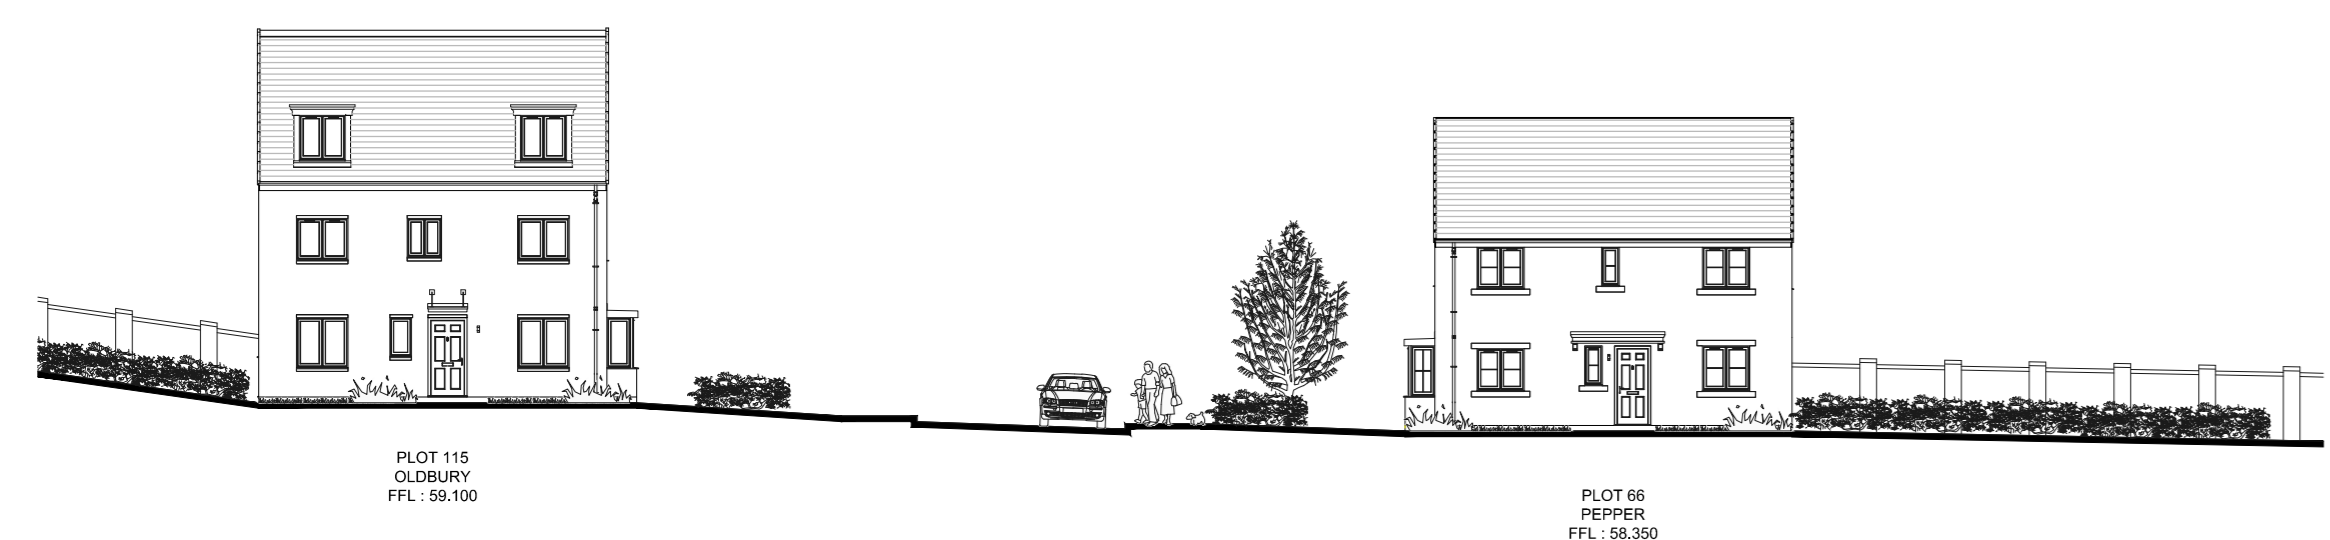

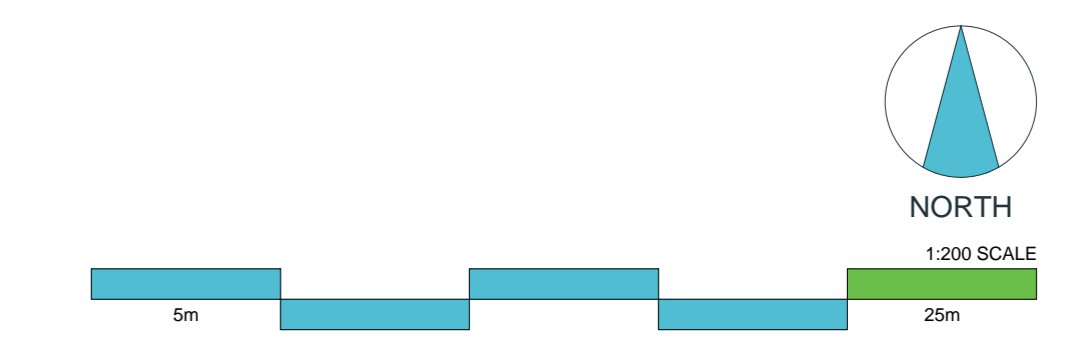STREETSCENE A-A CONTINUED



Do not scale off this drawing - Only figured dimensions to be taken from this drawing. Drawings based on Ordnance Survey and/or existing record drawings. Design and Drawing content subject to Site Survey, Structural Survey, Site Investigations, Planning and Statutory Requirements and Approvals. Authorised reproduction from Ordnance Survey Map with permission of the Controller of Her Majesty's Stationery Office. Crown Copyright reserved.

			
CLIENT:	KEEPMOAT & SAUL HOMES	DRAWING NUMBER:	23 5638 06
PROJECT:	DONCASTER ROAD, DARFIELD	SCALE @ A0:	1:200
DRAWING:	STREETSCENES	DRAWN:	RAN
		CHECKED:	YS
		DATE:	JULY 24
		DATE:	JULY 24

JRP Associates
 18, Manor Court,
 Calder Park, Wakefield, WF4 3PL

T 01924 353322
 E info@jrp.co.uk
 W jrp.co.uk