





LOCATION PLAN SCALE 1=1250

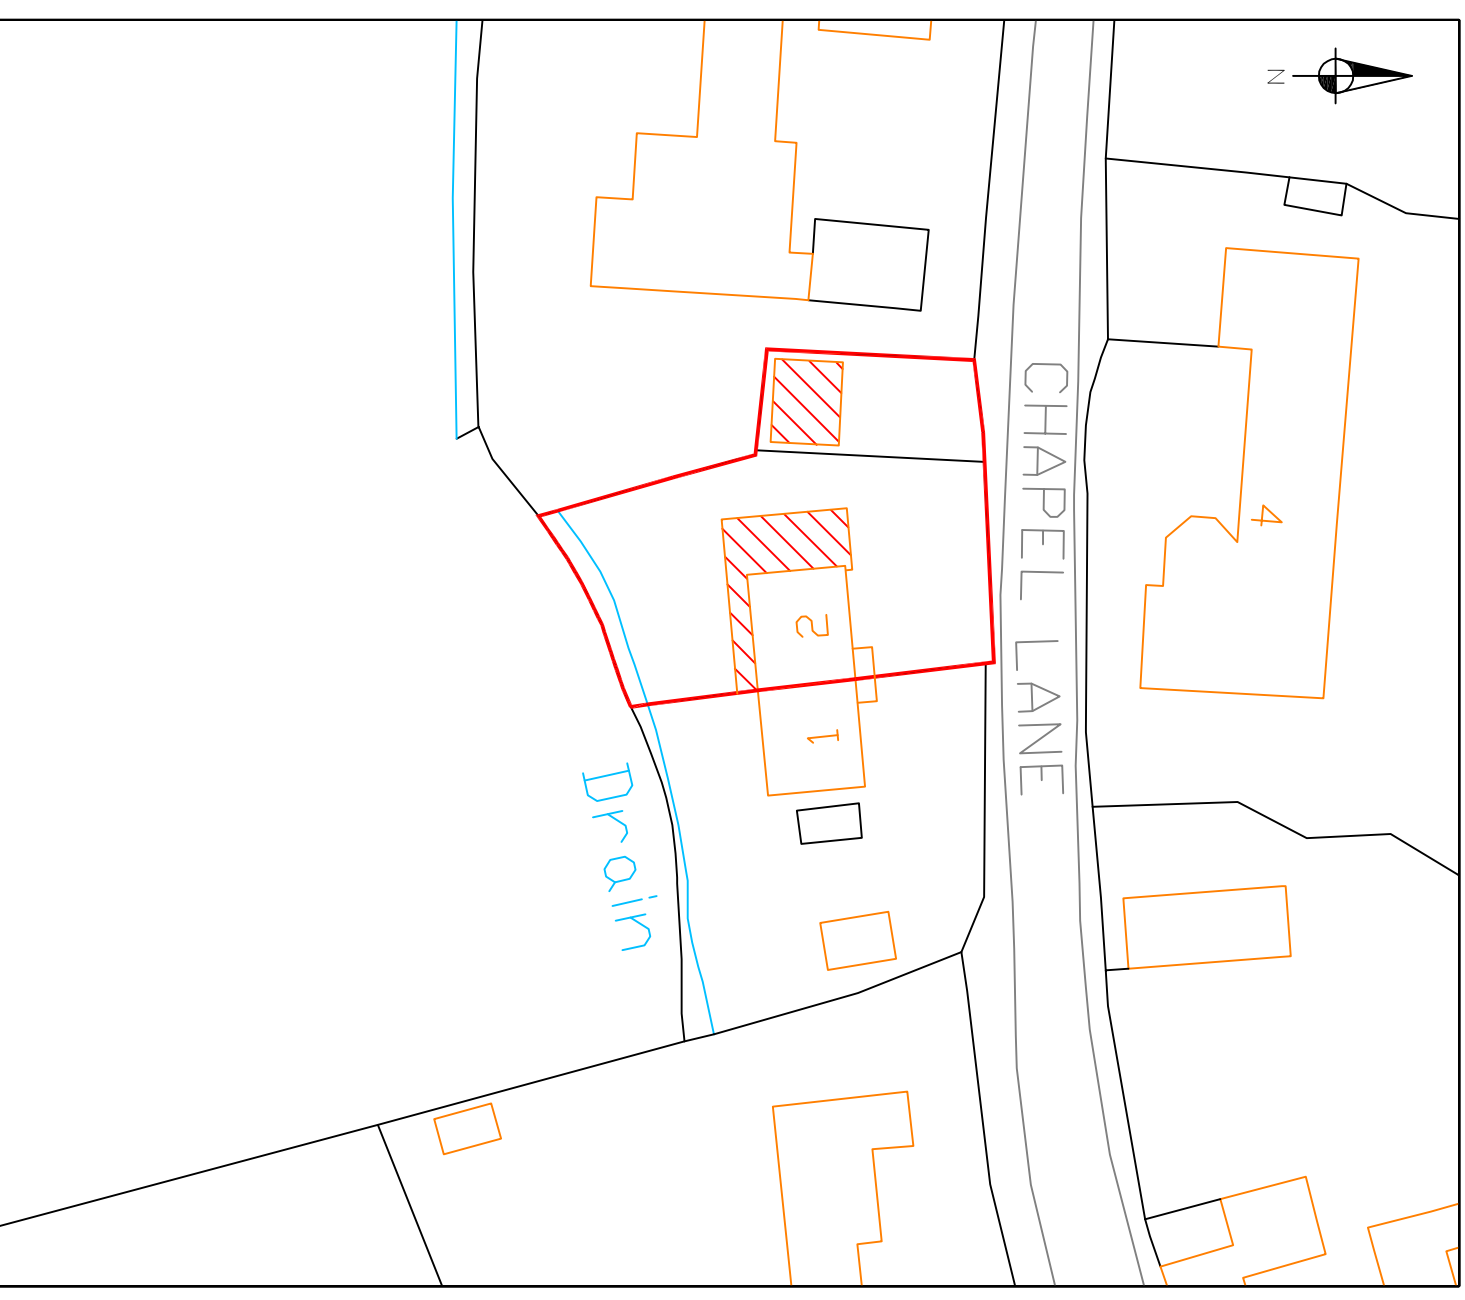

BLOCK PLAN SCALE 1=500

Project
2 CHAPEL LANE, BILLINGEY, LITTLE HOUGHTON BARNSLEY S72 0HZ

Drawing No	Date	Revised
DRB 1	08.01.20	28.01.20
Scale	Drawn	Client
1=1250, 1=500	DRB	Mr & Mrs CLELAND

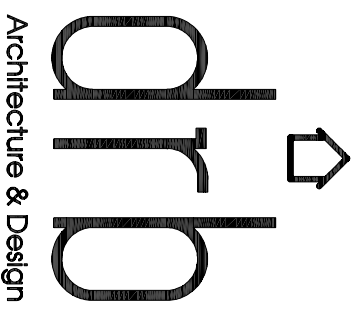

Unit 7 Jupiter Business Park
353 Bentley Road, Bentley
Doncaster DN5 9TJ
Telephone 07889376885
email dan@drb-architecture.co.uk