
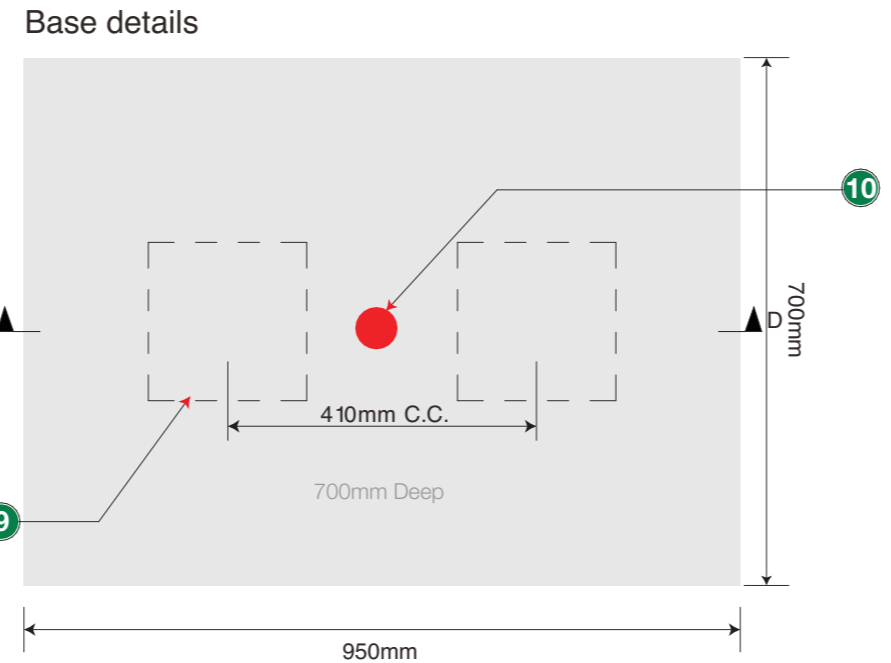
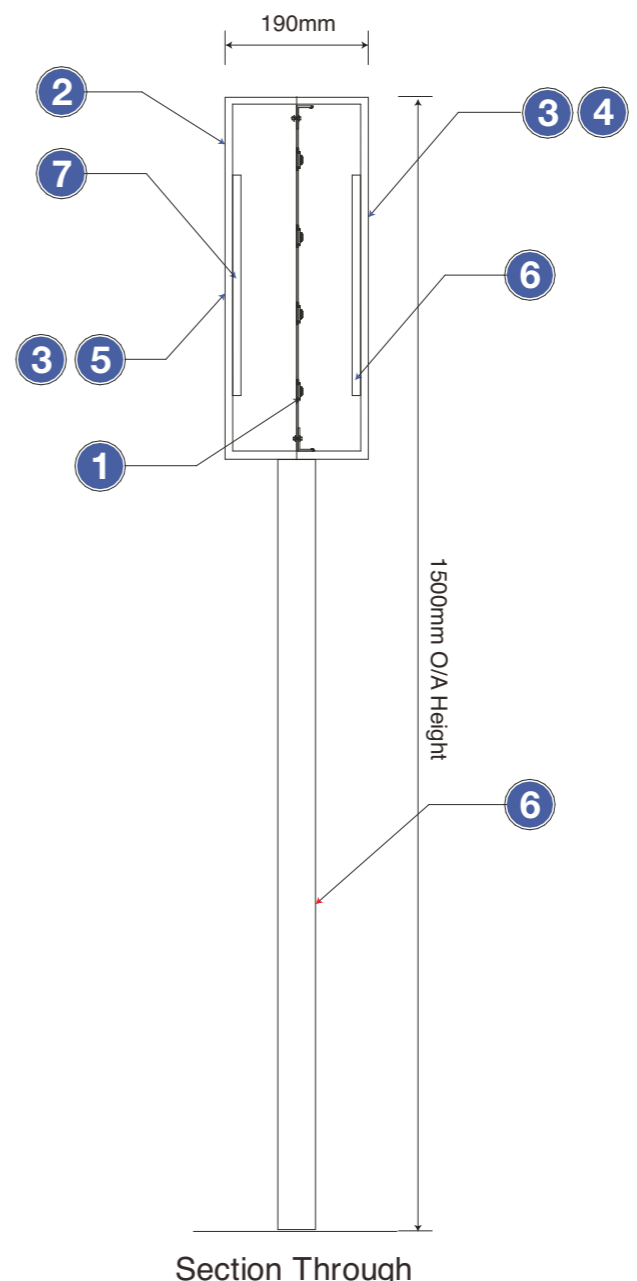
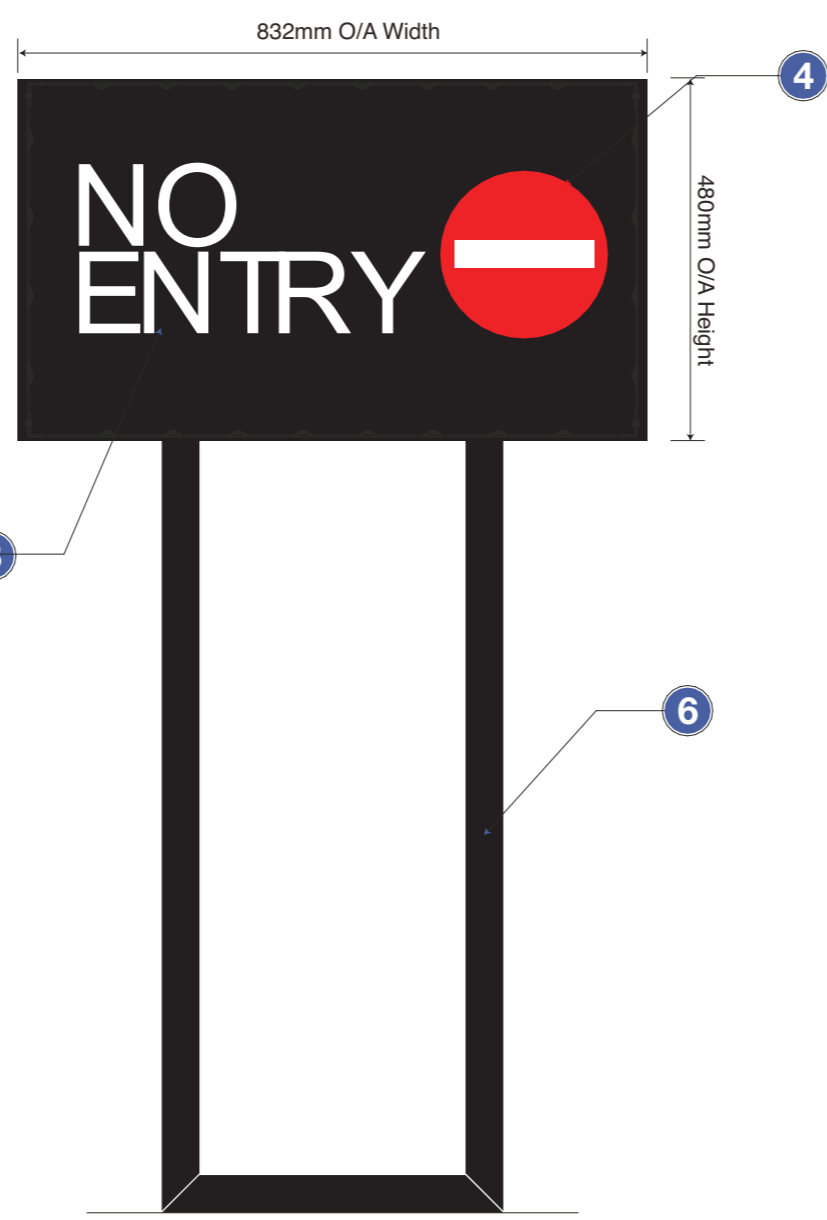


**B** 1500mm High Single Sided Directional Sign - 1:10

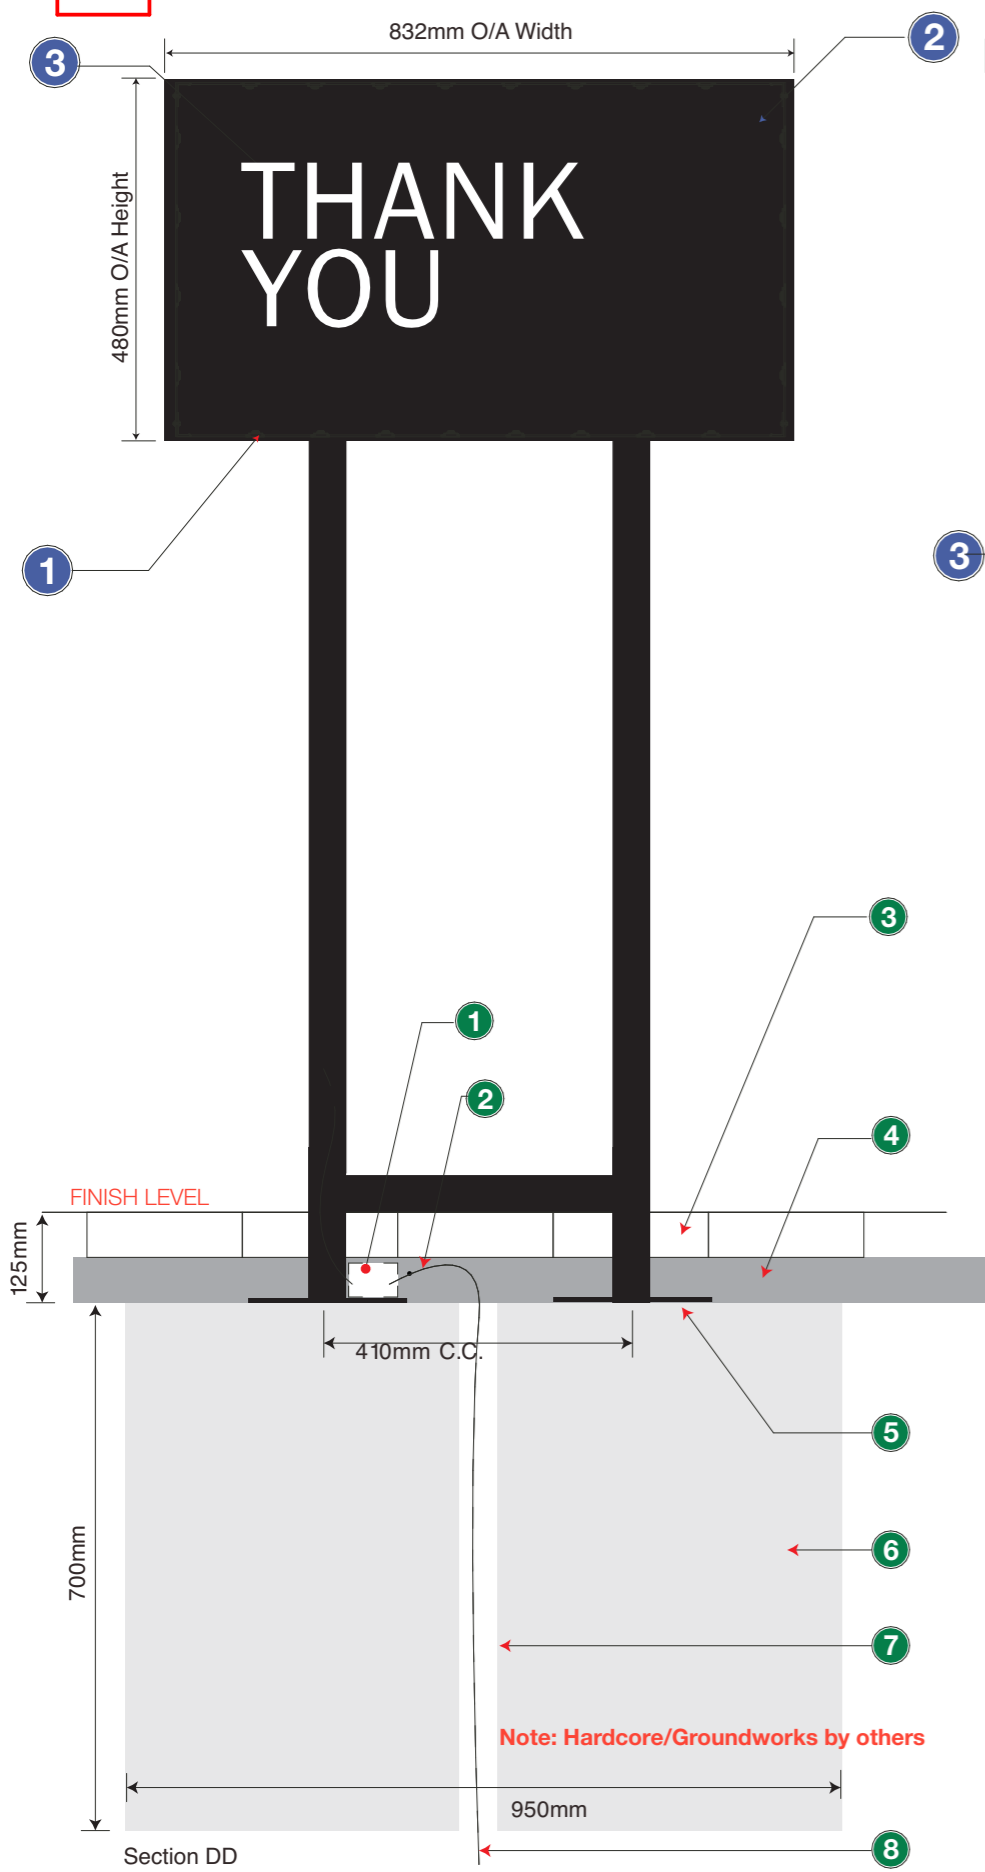

- ### Key
- 1 Chiplite CL-ELI Modules
  - 2 Folded Aluminium back to back trays finished RAL 9005 Gloss Black.
  - 3 Inlaid flush Opal 050 Acrylic Lettering
  - 4 Inlaid flush Opal 050 Acrylic Symbols
  - 5 Inlaid flush Opal 050 Acrylic Siren complete with S/A translucent vinyl to match 3M Translucent Green
  - 6 40mm x 40mm Box section frame finished RAL 9005 Gloss Black
  - 7 3M Opal 050 Acrylic Backing

- ### Base Details Key
- 1 Junction box
  - 2 Armoured cable
  - 3 Block paving (NOTE: Block cut around legs)
  - 4 Sand screed
  - 5 210mm x 210mm x 6mm thick base plates. Chemical fiz & bolted to concrete.
  - 6 Concrete by MC
  - 7 Ducting
  - 8 Power (building TEGC LKR)
  - 9 6mm plates
  - 10 (POWER building TECH LKR) Ducting required

- RAL 9005 SATIN BLACK
- VINYL 3M SCOTCHAL HOLLYGREEN 3630 - 76
- OPAL 050 ACRYLIC

