


Refer to DEP Arboricultural Report for detail of existing trees

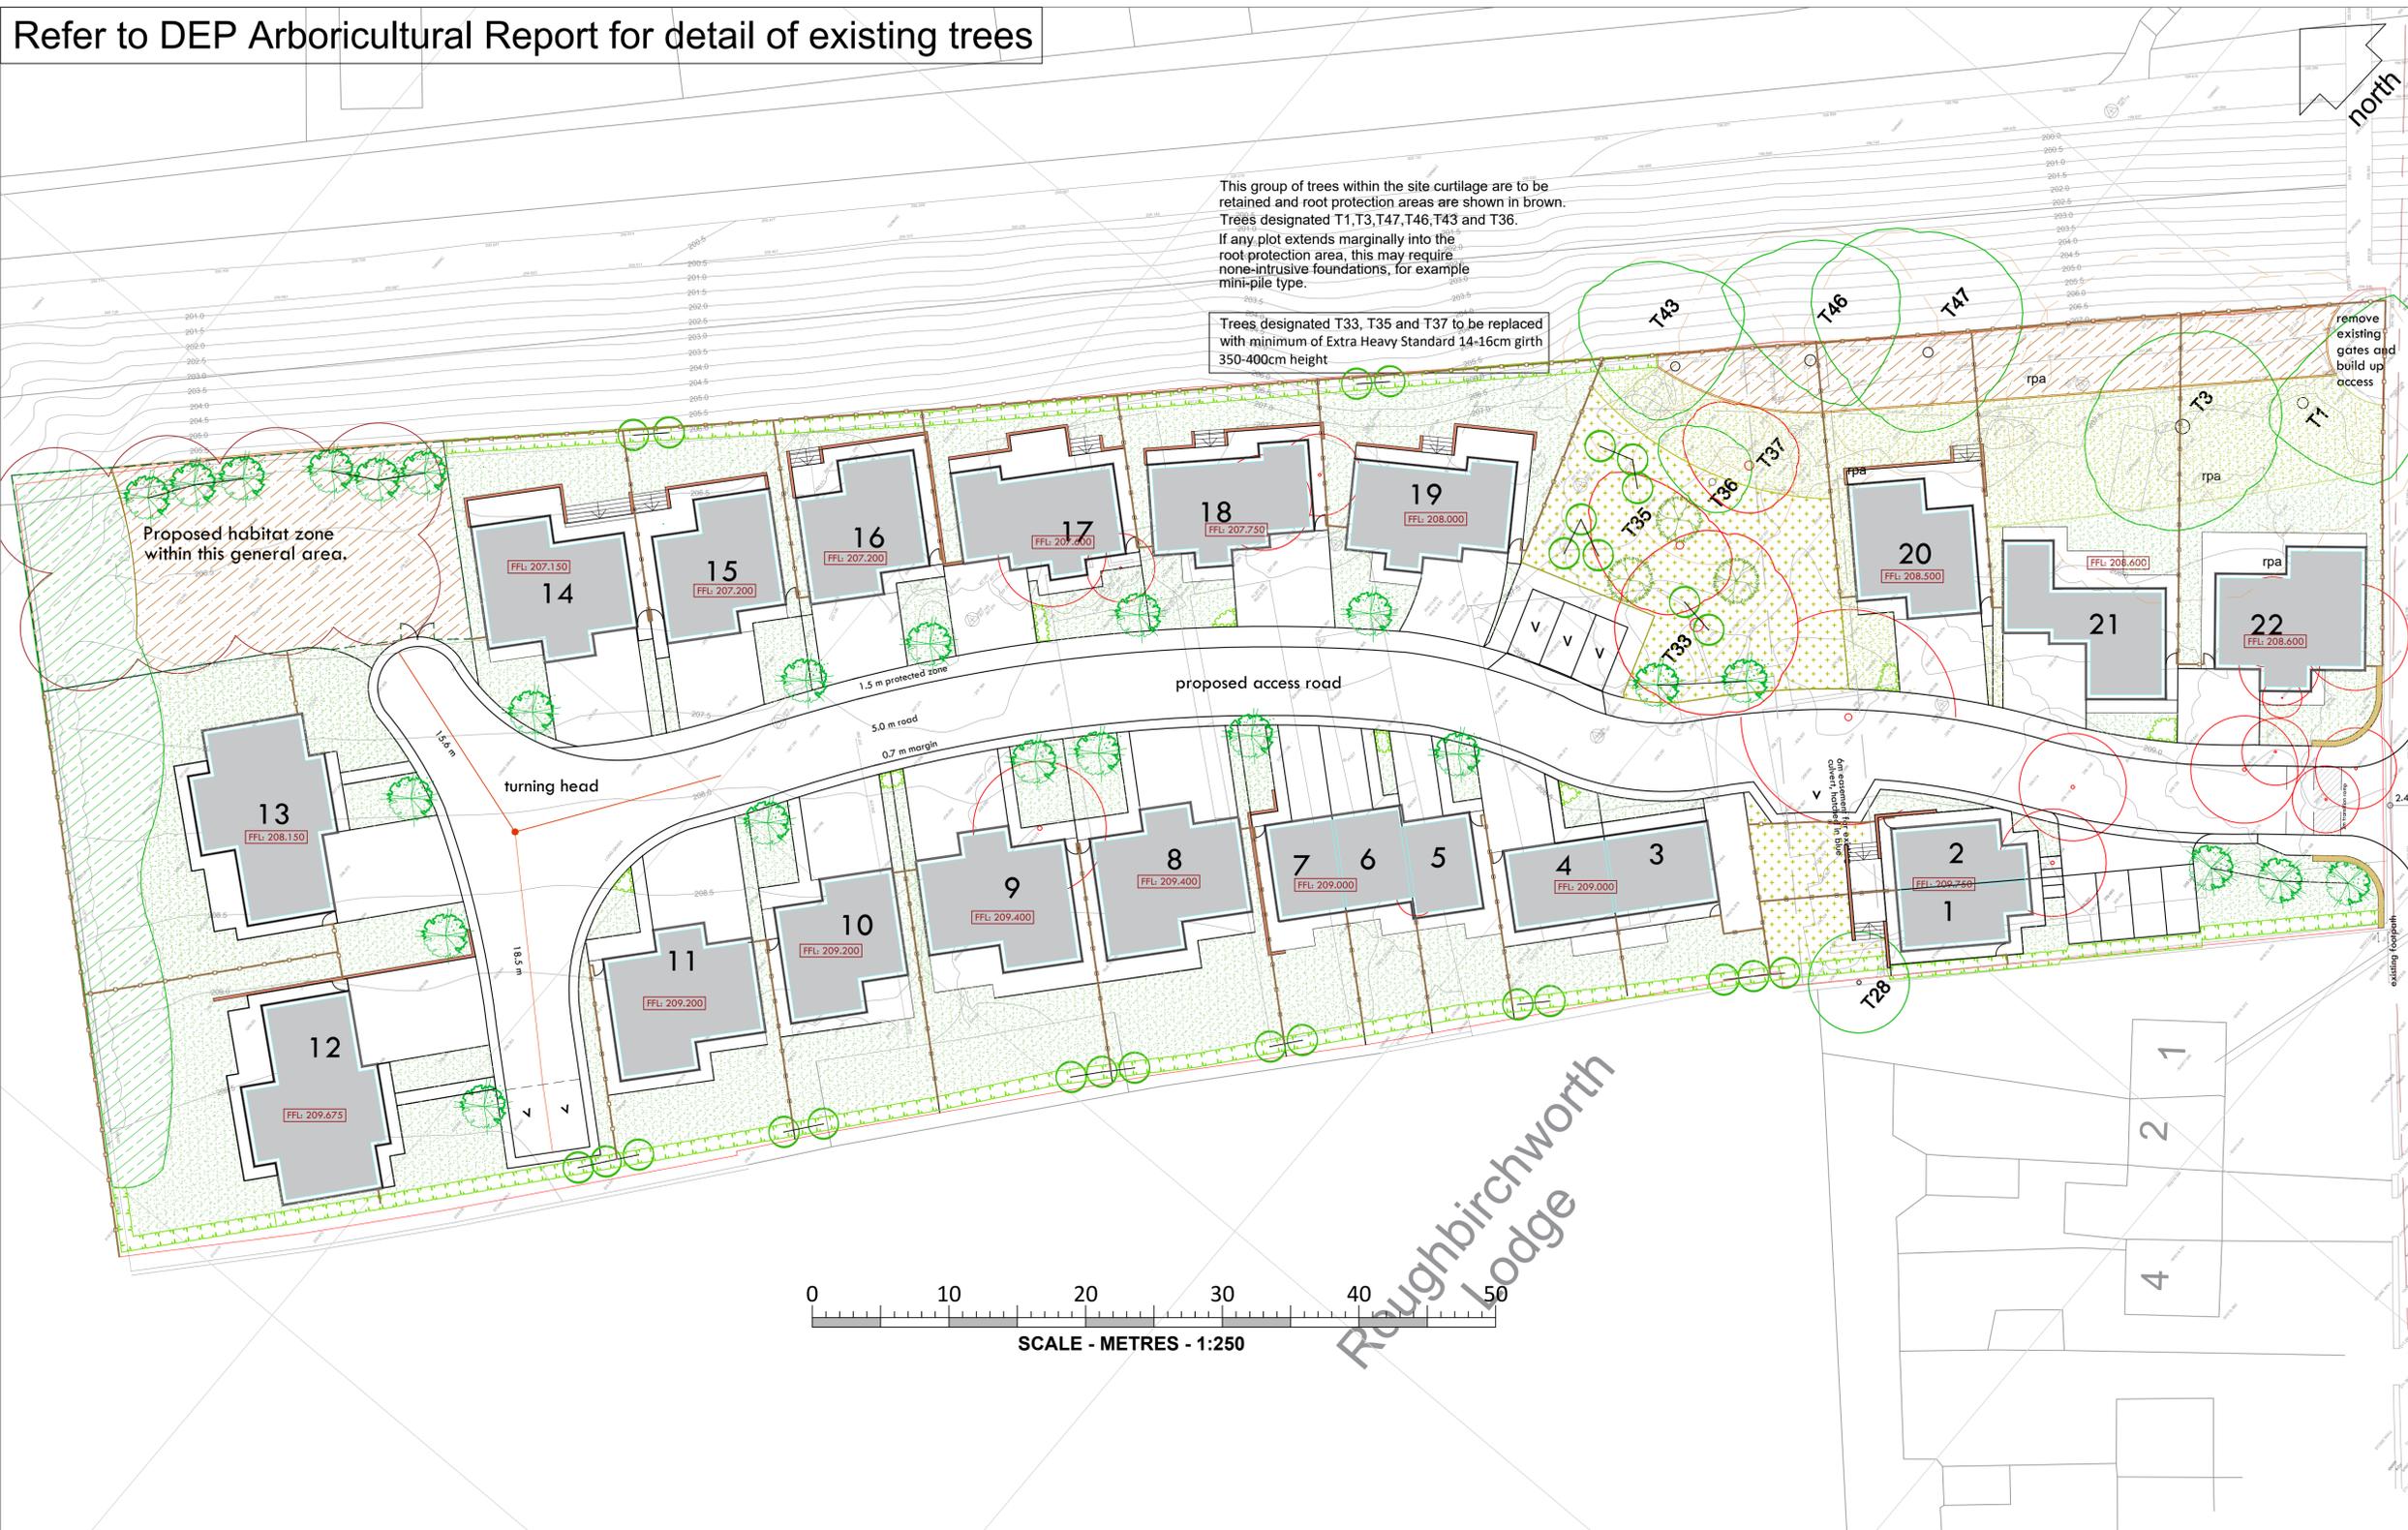

- KEY**
- BOUNDARY TREATMENTS**
- Proposed closeboard timber fencing to plot boundaries (1.8m height)
 - Proposed closeboard timber single gate (1.0m width) to match fencing
 - Proposed secure fencing (2m height) to habitat area, with double gate access (2.4m width)
 - Low brick retaining wall to accommodate level changes between properties
 - Steps to rear garden terraces
 - Stone walls with coping to site entrance, to match existing walls

REFER TO DEP DWG NO. 5098.04 FOR DETAILS OF SURFACE FINISHES & INDICATIVE LEVELS

DRAFT



DEP LANDSCAPE ARCHITECTURE LTD
 2 COMMERCIAL STREET
 MANCHESTER, M15 4RQ
 T: 0161 2419878
 E: info@dep.co.uk
 W: www.dep.co.uk

Client
 Sourced Capital

Project
 Land off Roughbitchworth Lane

Description
 Boundary Treatments Plan R13

Status
 Planning

Scale
 1:250@A1

Drawn
 TR

Job number
 5098

Drawing number
 05

Date
 Feb 24

Revision
 -

Copyright DEP Landscape Architecture Ltd

All levels and dimensions to be checked on site by contractor prior to commencement; Any variations to be reported to the client. This drawing is to be read in conjunction with all others relating to the project and all information derived accordingly; any anomalies to be reported to the client. Do not scale from this drawing. Use figured dimensions only. Work shown on this drawing to be carried out in accordance with current British Standards and Codes of Practice.

© Copyright to DEP Landscape Architecture Limited. The information shown on this drawing shall not be reproduced or copied in any form without prior written consent from DEP Landscape Architecture Limited.



Roughbitchworth Lodge