


0401-00151 O/S 32 WILTHORPE ROAD GAWPER BARNSELEY S75 1JB

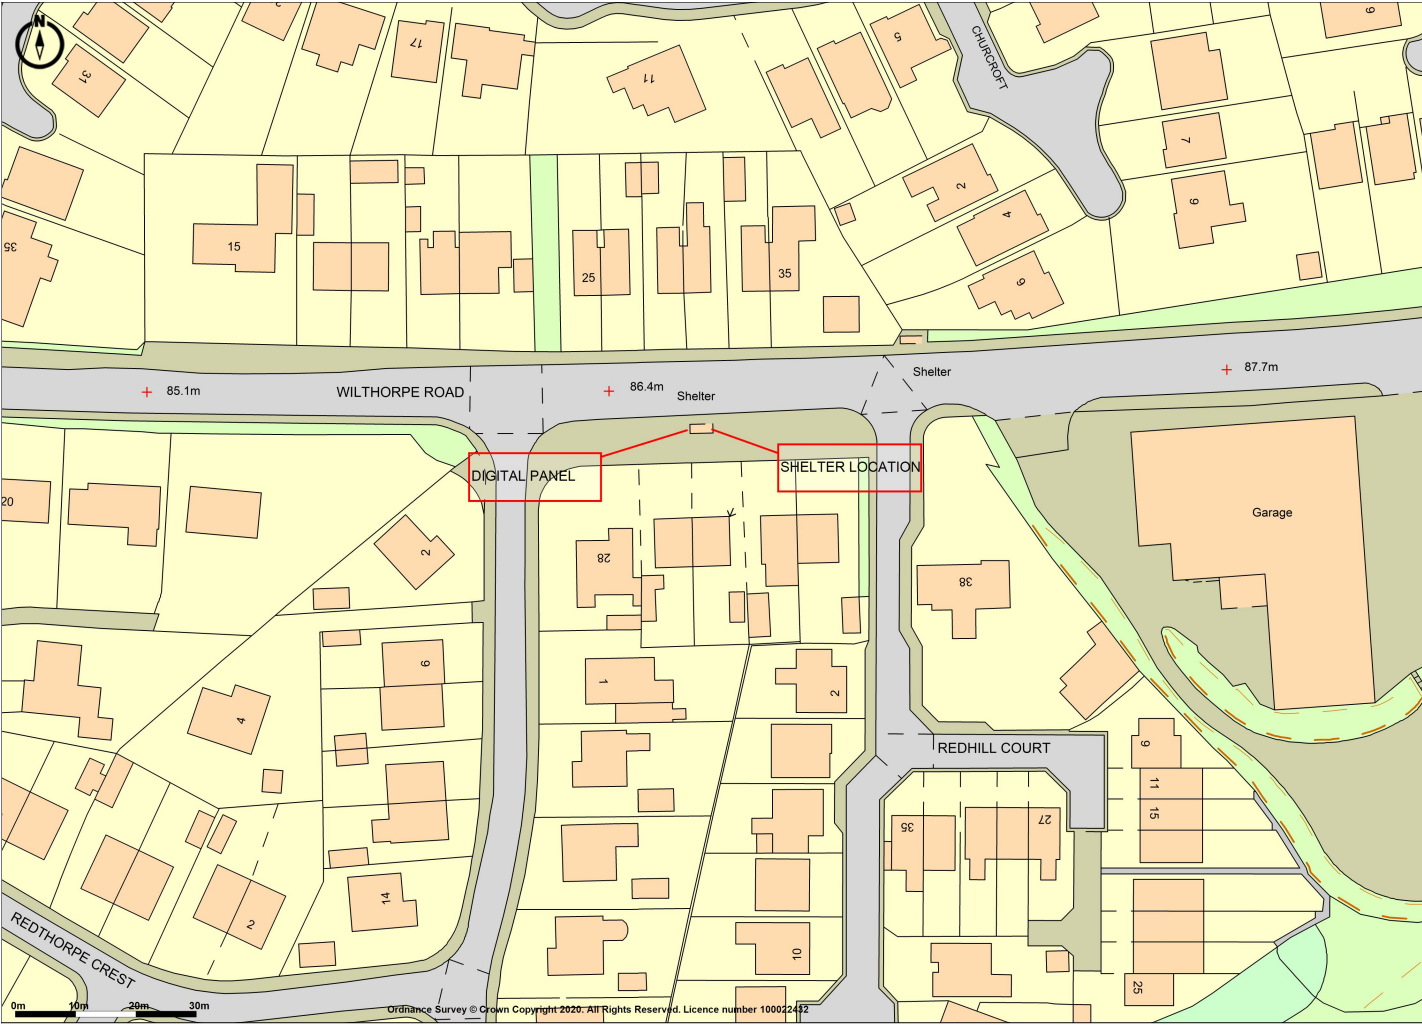

Promapv2
LANDMARK INFORMATION

Ordnance Survey © Crown Copyright 2020. All Rights Reserved.
Licence number 100022432
Plotted Scale - 1:1250. Paper Size - A4

CREATED BY ALIGHT MEDIA