



102 SACKVILLE STREET
ELEVATIONS

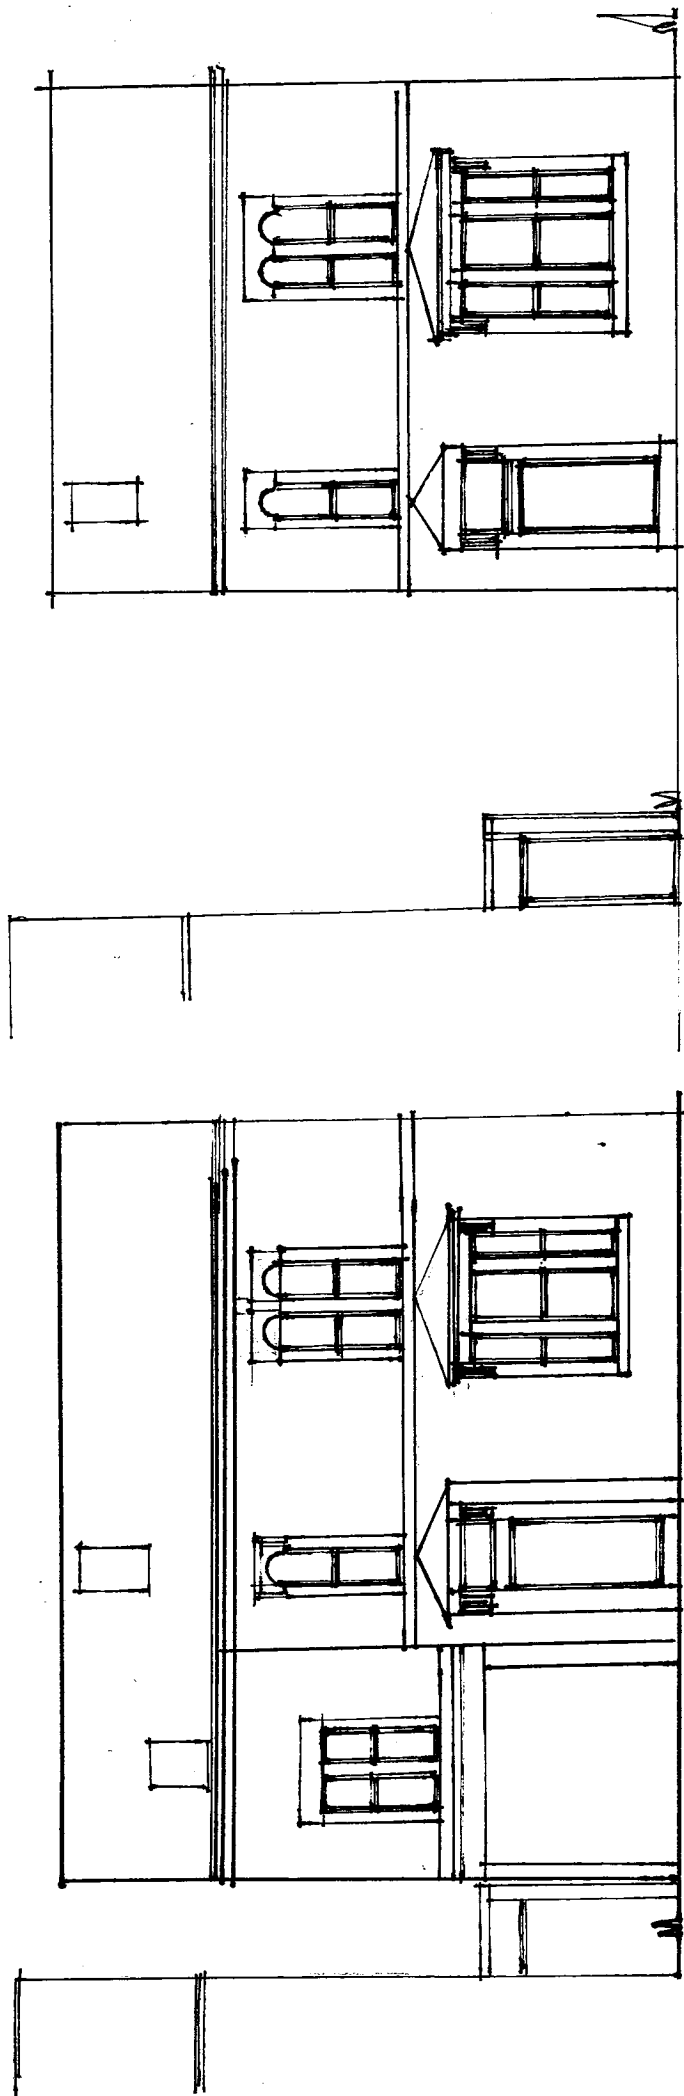

EXISTING FRONT
PROPOSED FRONT

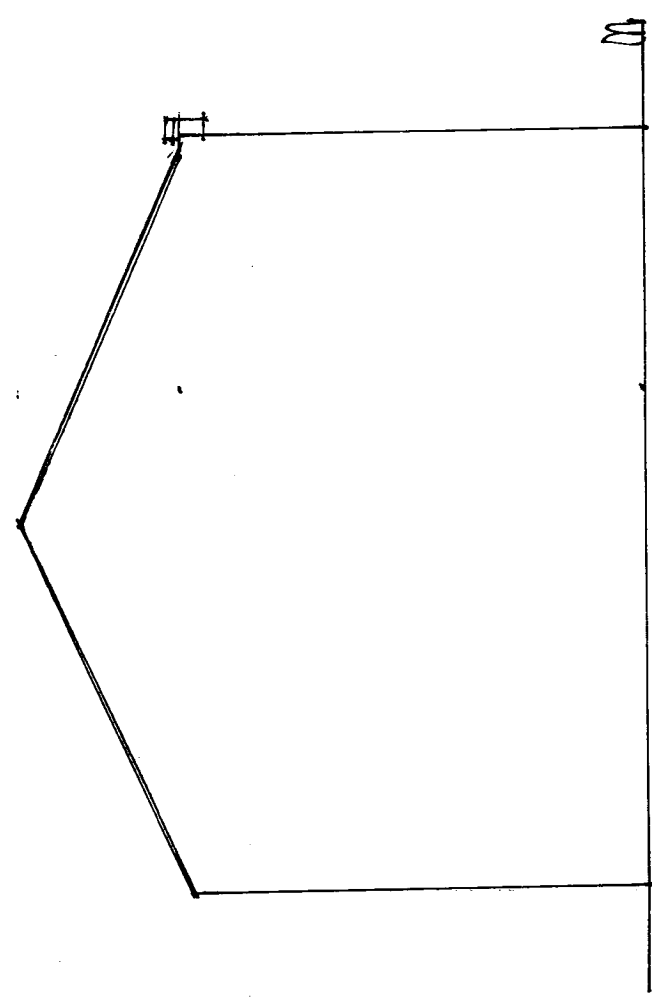

EXISTING/PROPOSED SIDE