



■ COPYRIGHT
 THIS DRAWING IS THE SOLE COPYRIGHT OF KILMARTIN PLOWMAN & PARTNERS LTD AND NO REPRODUCTION IN ANY FORM IS FORBIDDEN UNLESS PERMISSION IS OBTAINED IN WRITING.
 DO NOT SCALE FROM THIS DRAWING ANY DIMENSIONS OR SITE LOCATIONS BE BROUGHT TO THE ATTENTION OF KILMARTIN PLOWMAN & PARTNERS LTD.
 WORK AND MATERIALS MUST COMPLY WITH THE CURRENT BUILDING REGULATIONS AND CODES OF PRACTICE AND BE MADE IN CONFORMANCE WITH BUILDING SPECIFICATIONS AND OTHER RELEVANT CONTRACT DOCUMENTS.


KPP
 ARCHITECTS
 KILMARTIN PLOWMAN
 & PARTNERS LIMITED

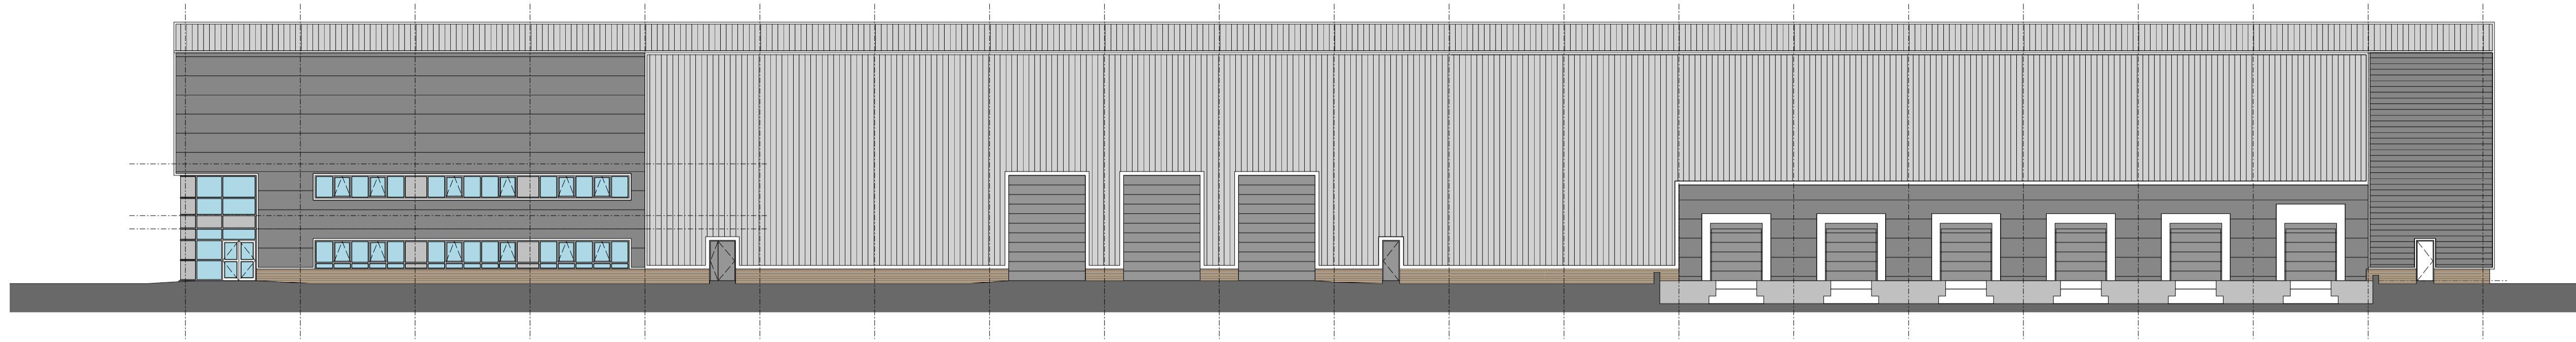


EAST ELEVATION

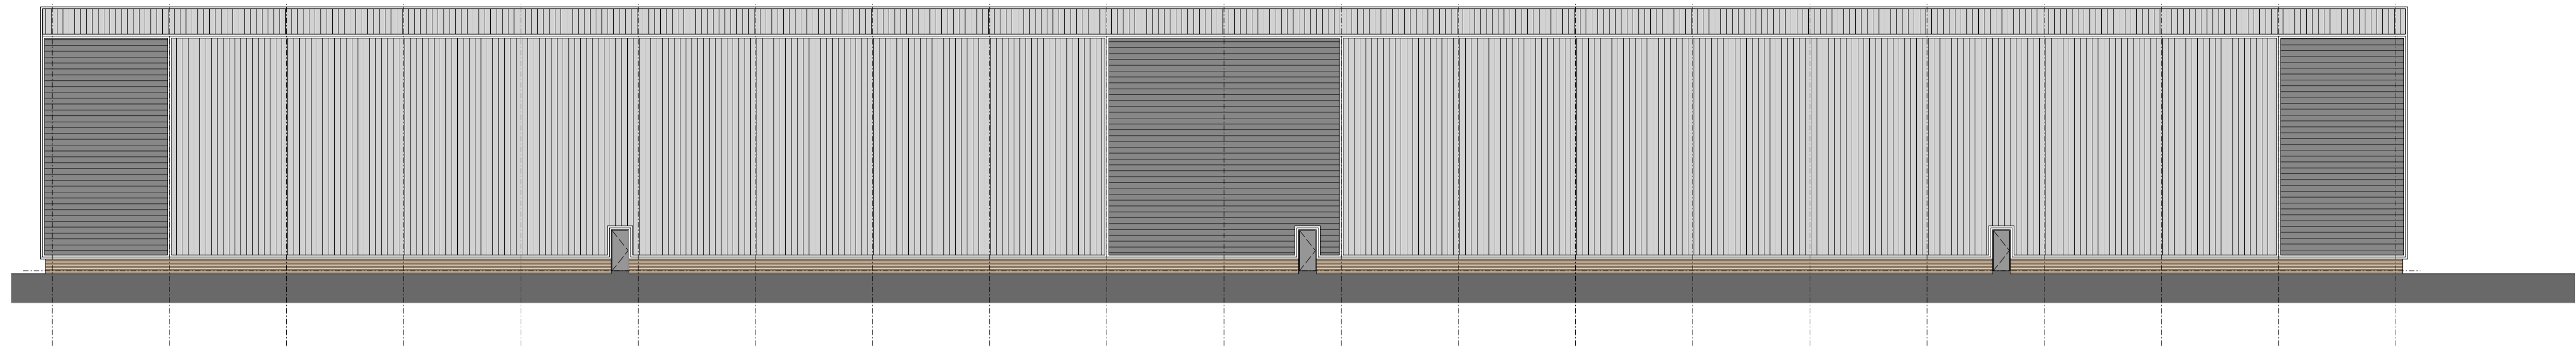


WEST ELEVATION

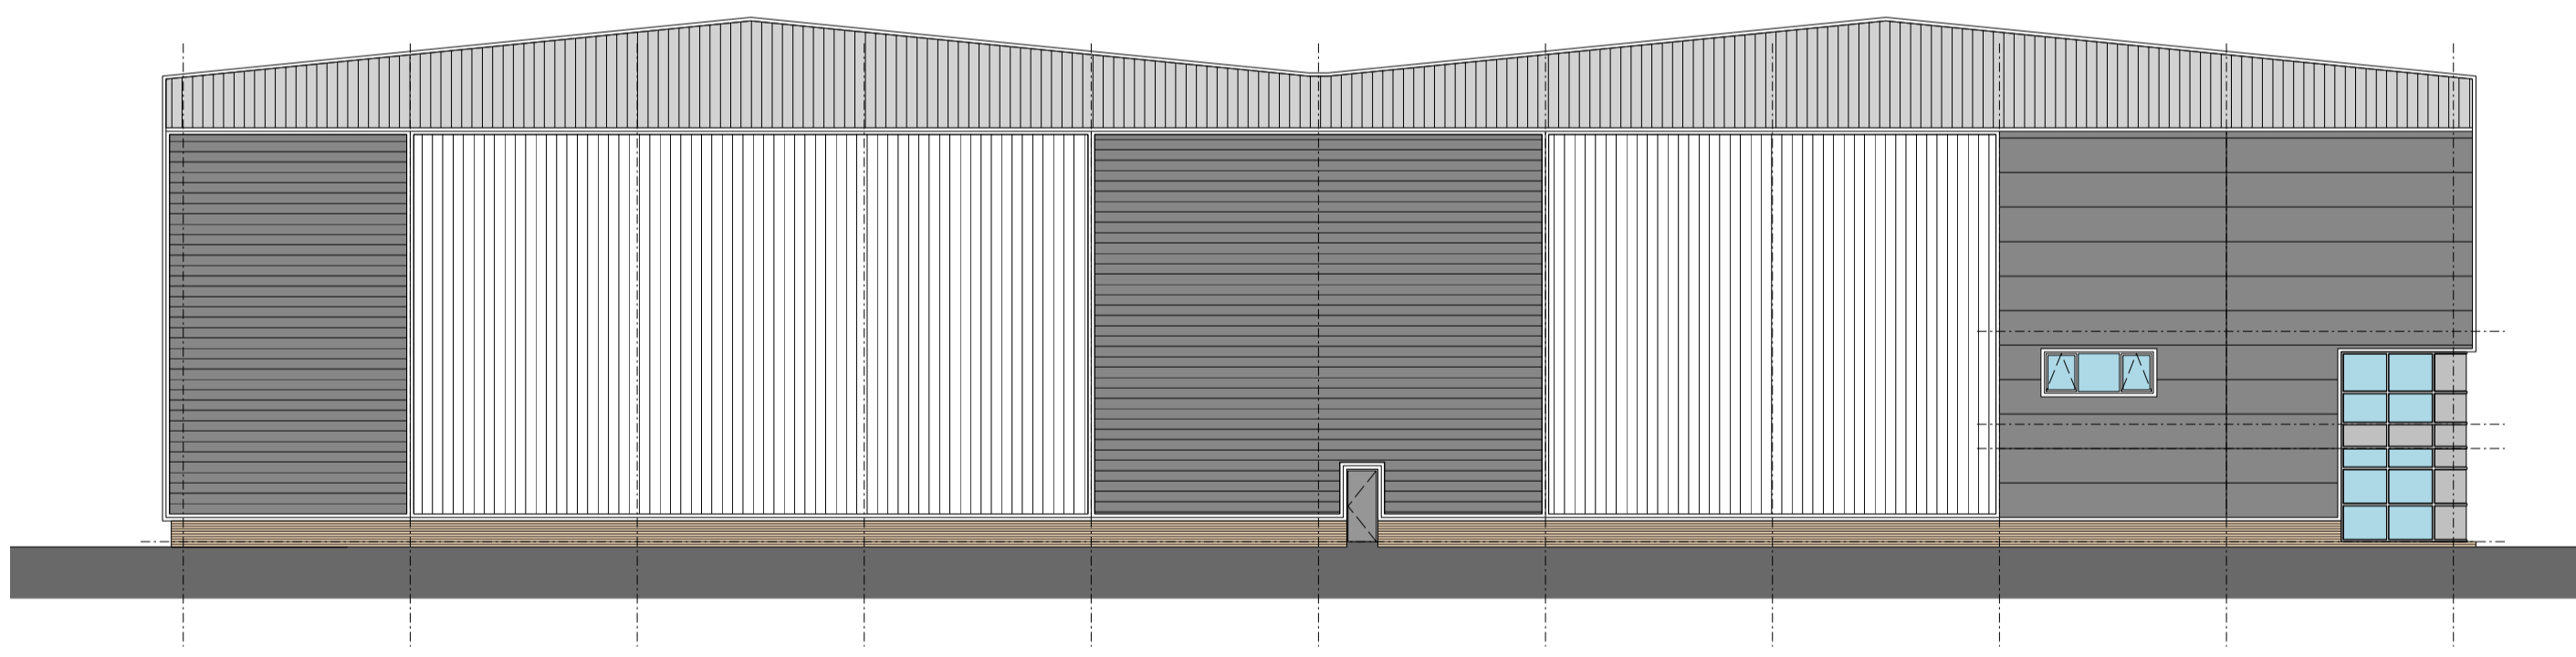

SOUTH ELEVATION

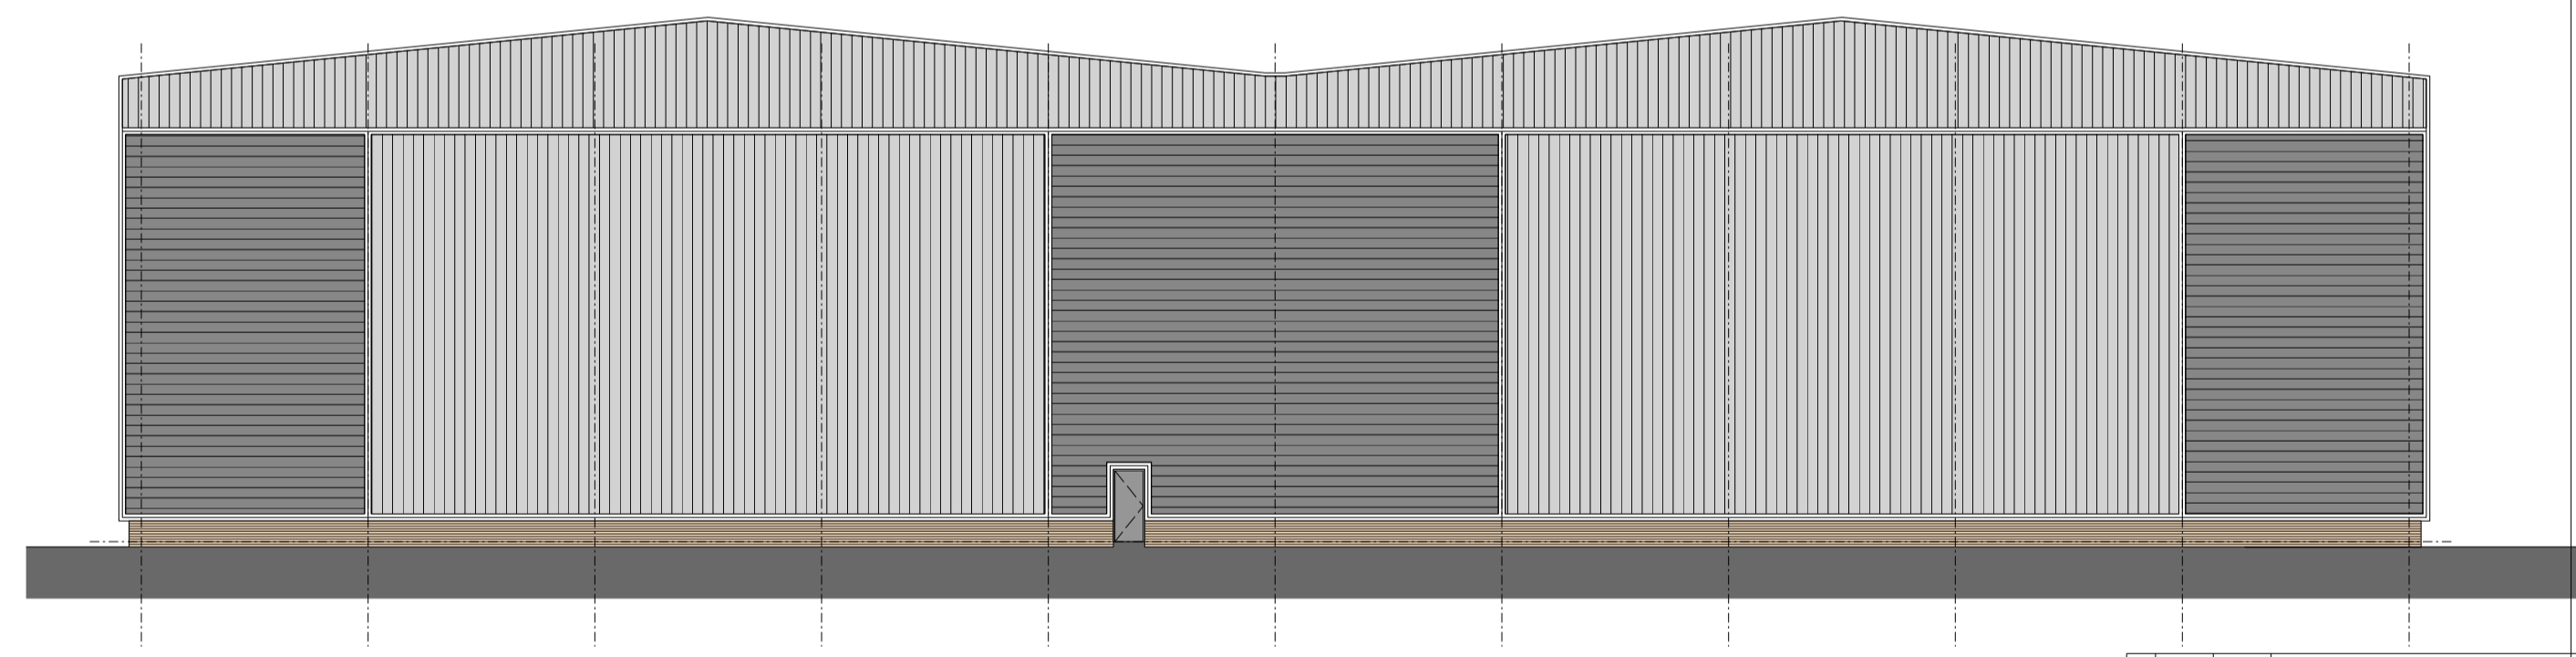

NORTH ELEVATION

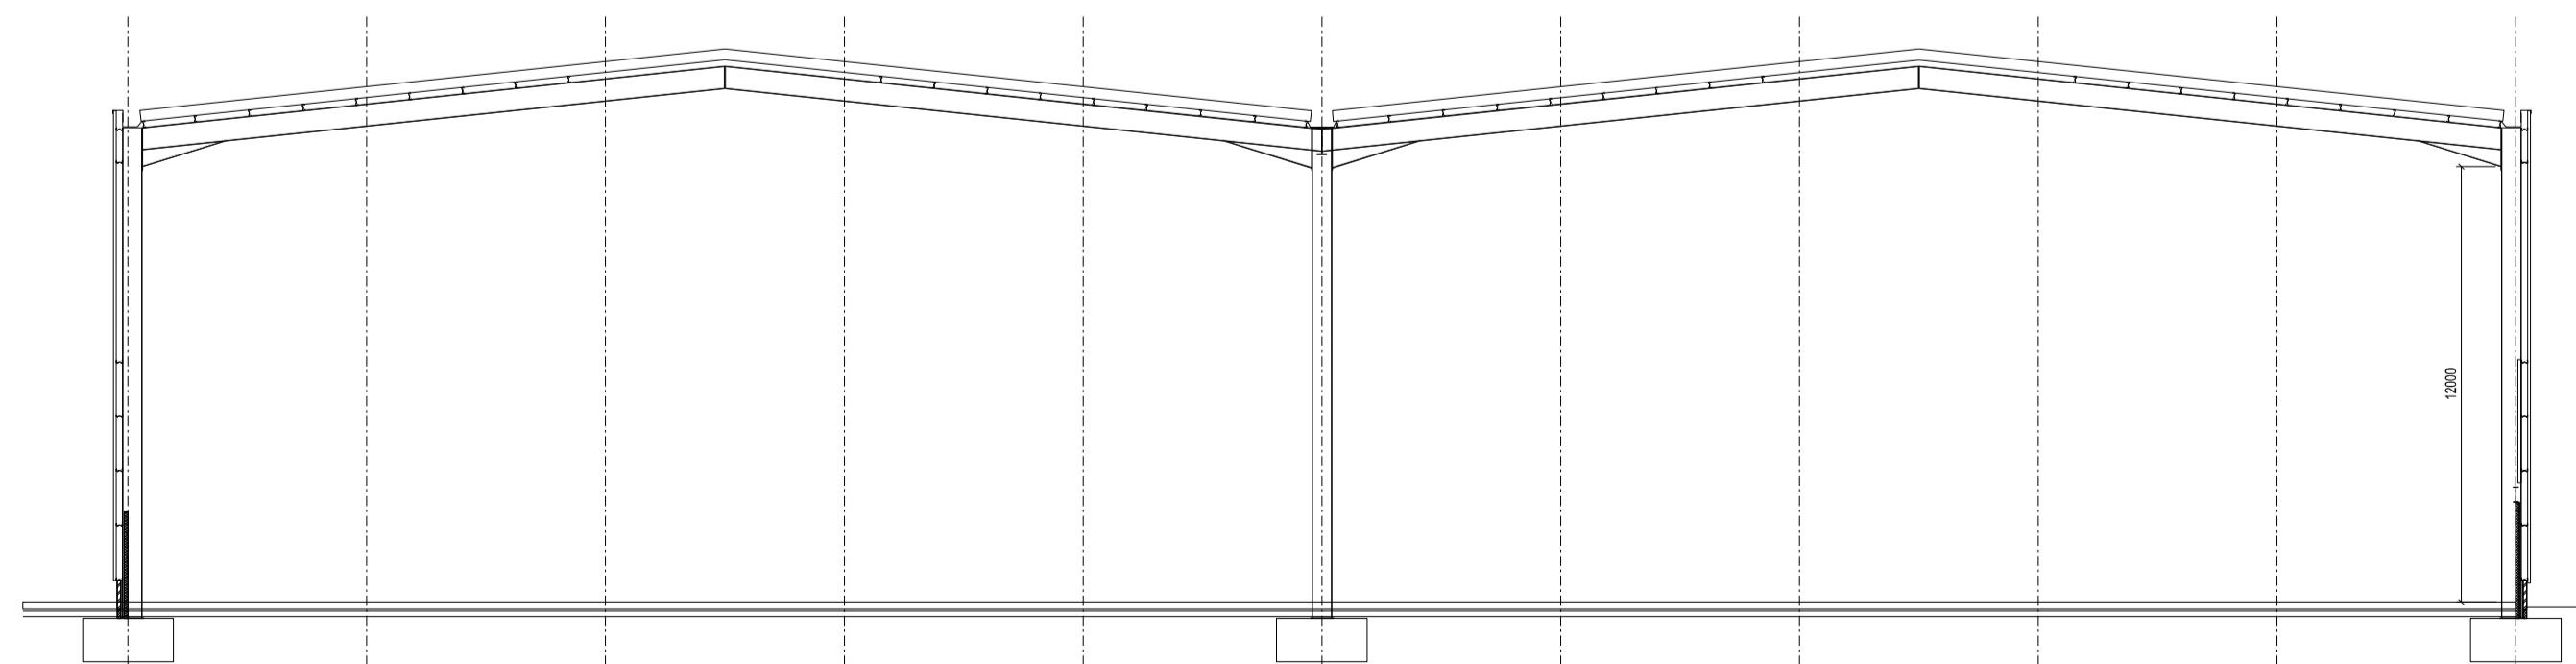

TYPICAL SECTION

REV	DRAWN	DATE	DESCRIPTION
PH	AB	DEC 15	UPDATED FOLLOWING AGENTS COMMENTS
PS	JM	DEC 15	REVISED TO SUIT ALTERATIONS FOLLOWING CLIENT MEETING

KPP
 ARCHITECTS
 KILMARTIN PLOWMAN
 & PARTNERS LIMITED

- LODGE HOUSE 12 TOWN STREET
 HORSFORTH LEEDS LS18 4RJ
- T: 0113 239 0460 F: 0113 239 0475
- E: architects@kpp-leeds.co.uk
- W: www.kpp-leeds.co.uk

PROJECT TITLE	TANKERSLEY PARK BARNESLEY
TITLE	UNIT 4 ELEVATIONS

FILE STATUS	PLANNING	SCALE	1:200 @A1	DATE DRAWN	AS
PROJECT	1979	DRAWING	209	REVISION	P4