




Location Plan @1 : 1250

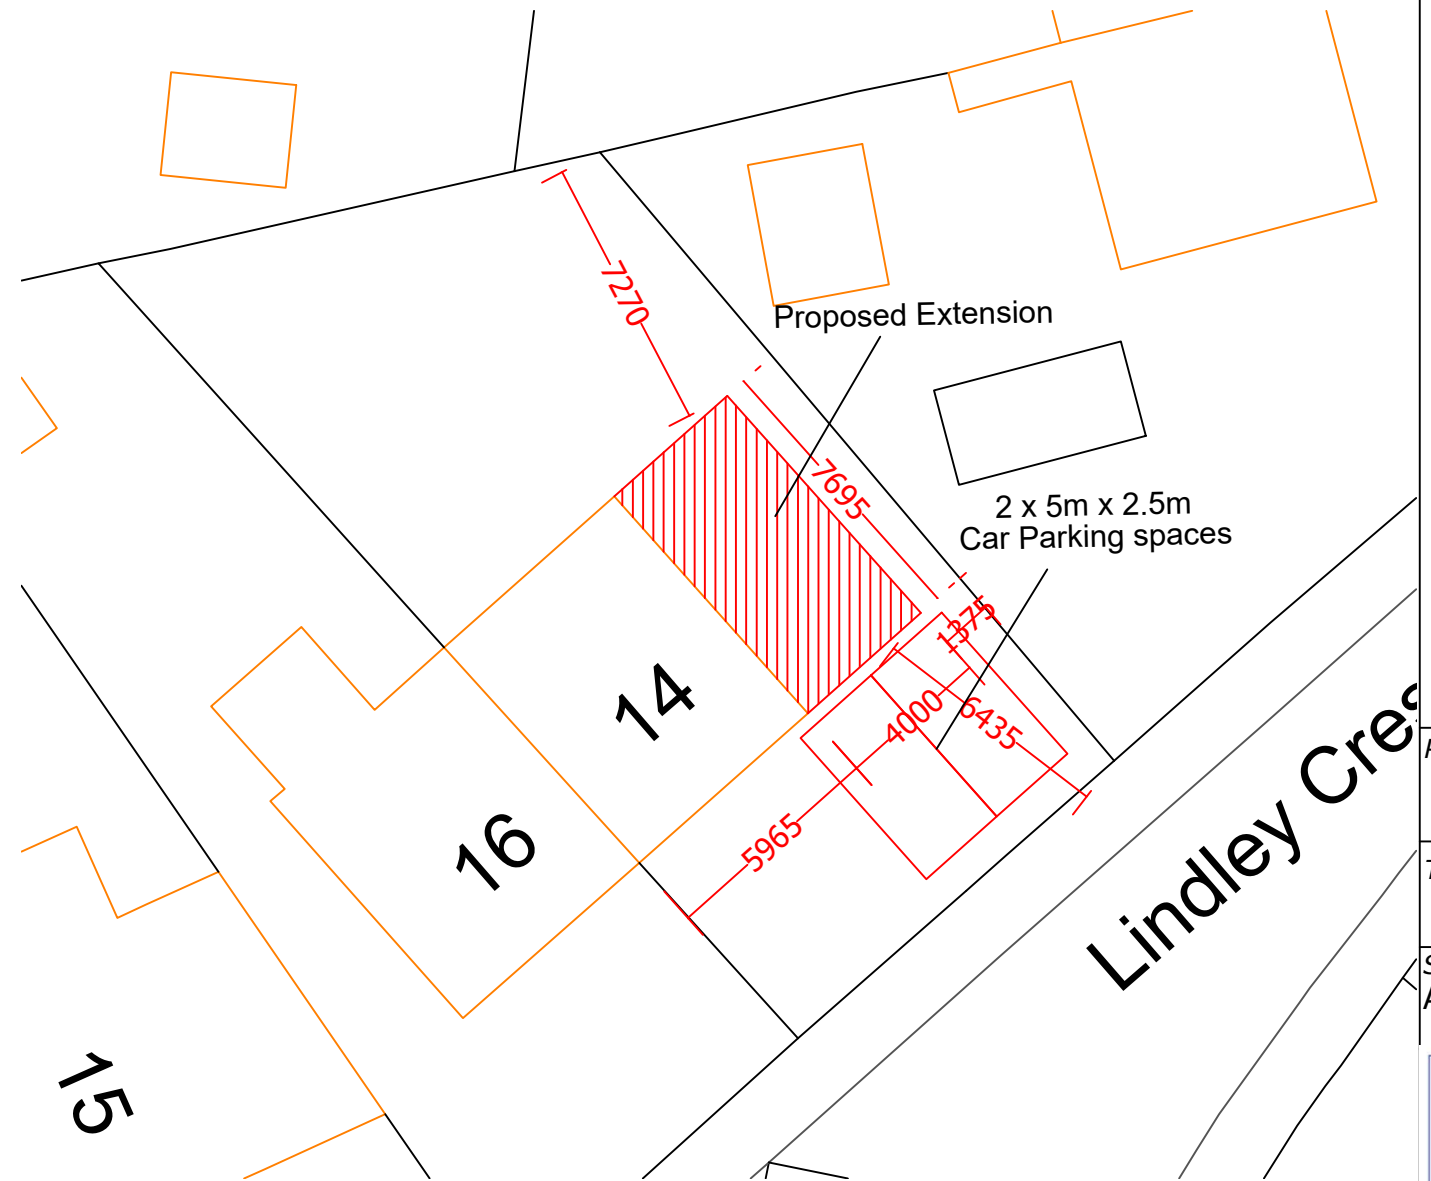

Block Plan @ 1 : 200

Notes:
All dimensions are metric millimetres.

Detailed design and specification shall be the sole responsibility of the contractor.

The contractor shall allow for all those items of work which are not specified but can reasonably be identified as required as being necessary within good building practice.

Work shall not commence until all planning and Building Control regulation approvals have been obtained.

All dimensions and levels to be checked and confirmed on site prior to commencement of site works.

Attention is drawn to the client with regards to the CDM 2015 regulation. It is the duty of the client under the Regulations to appoint a principle designer and a Principle contractor, ensuring compliance.

Do Not Scale

Phase
Pre Application advice

Title
Location and Block Plan

Scale
As drawn

Size
A3

Date
Sept 24



Drawing Number
24/020/01

Rev
A

Project Title
Building Extension and Alterations
to 14 Lindley Crescent Thurnscoe Rotherham
For Mr A Hey

01472 902671
07545 225615

01472 210547
07716 196800