



Side view of Garage No.1 located at the bottom of the site and rear view of Garage No.2 located at the top of the site

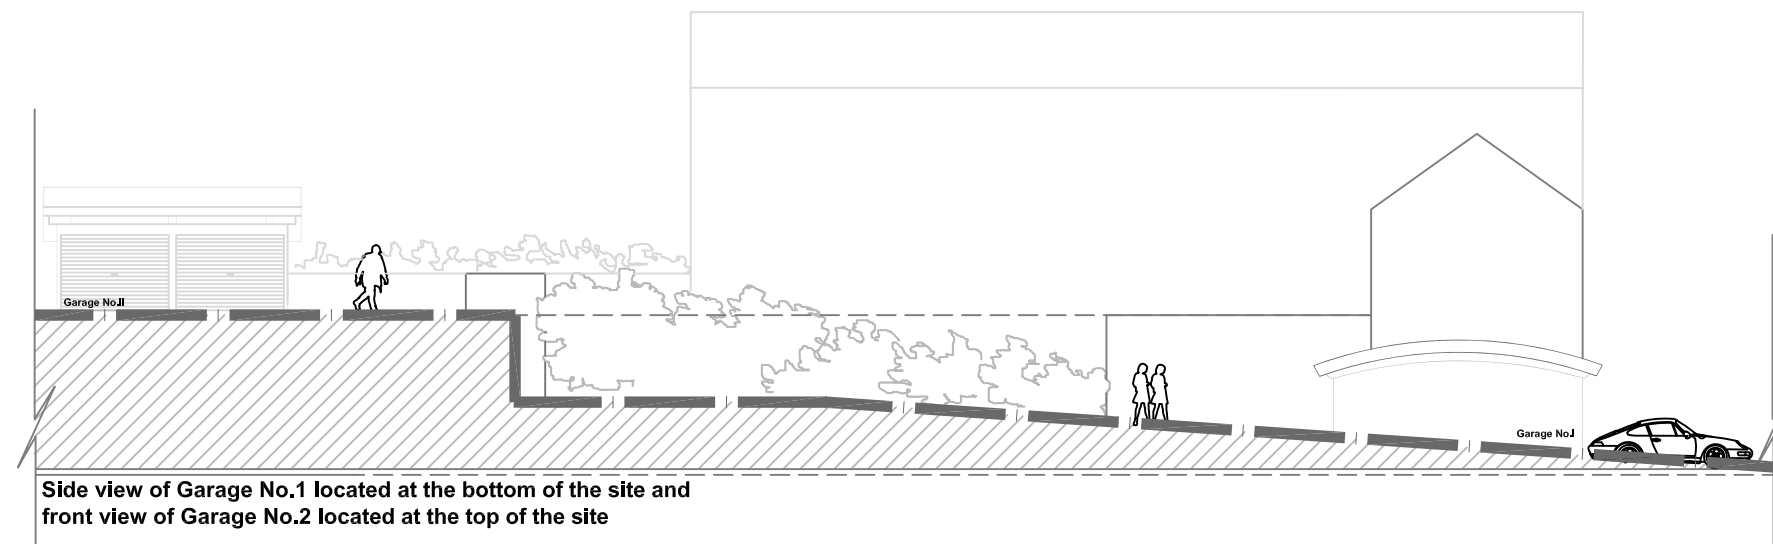

Side view of Garage No.1 located at the bottom of the site and front view of Garage No.2 located at the top of the site

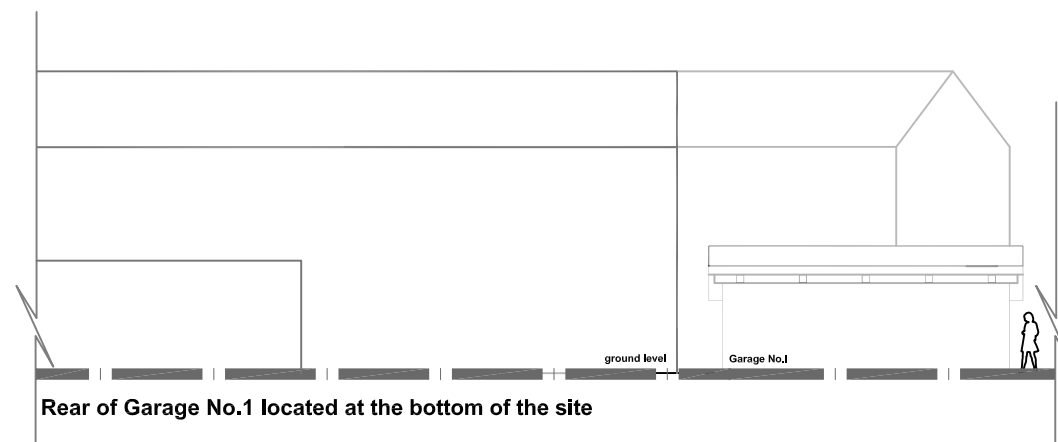

Rear of Garage No.1 located at the bottom of the site

Garage I & Garage II Elevations

scale 1:200

Notes:

Copyright Reserved. This drawing must only be used for the client and location specified in the title block. It may not be copied by any third party without prior written consent from Walker Associates.

This drawing is only for the purposes described below and must not be used for any other purpose.

Do not scale from this drawing, all dimensions are in millimetres unless otherwise stated and should be considered as guides subject to on-site confirmation.

Prior to any work on site Walker Associates. must be contacted to check the validity of the drawing.

Rev	Date	Amendment	By

PLANNING 01

Client:
Mr & Mrs H Taylor
Cathill Hall Mews
Firs Lane
Hoylandswalne

Job:
New Eco Dwelling

Drawing Title:
Garage Elevations 02

Drawing No:
WA 026/P 01/209

Scale:
1:200@A3

Date:
Nov 2013

Drawn By:
eddm



5 New Hagg,
Oldfield Road,
Holmfirth,
Huddersfield,
West Yorkshire,
HD9 6RN

Tel: 01484 303800
Email: enquiries.walkerassociates@gmail.com