



| Rev | Description                              | Date     |
|-----|--|----------|
| A   | Amended in-line with comments from BMBC. | 12/02/20 |

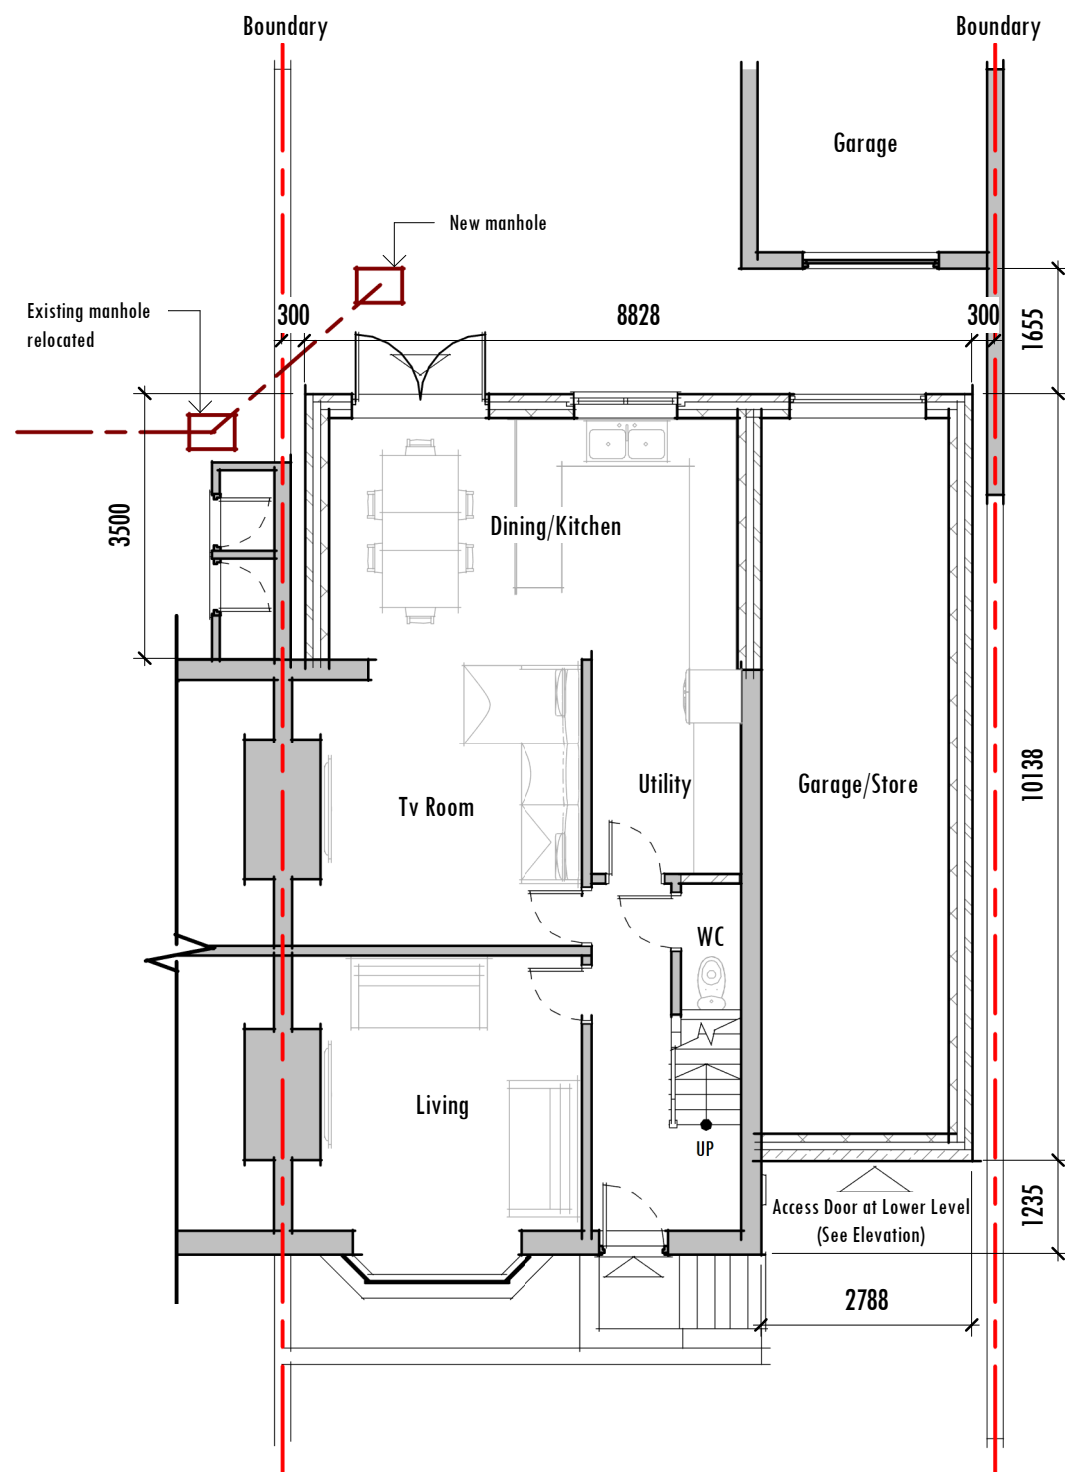

**Ground Floor**  
1 : 100

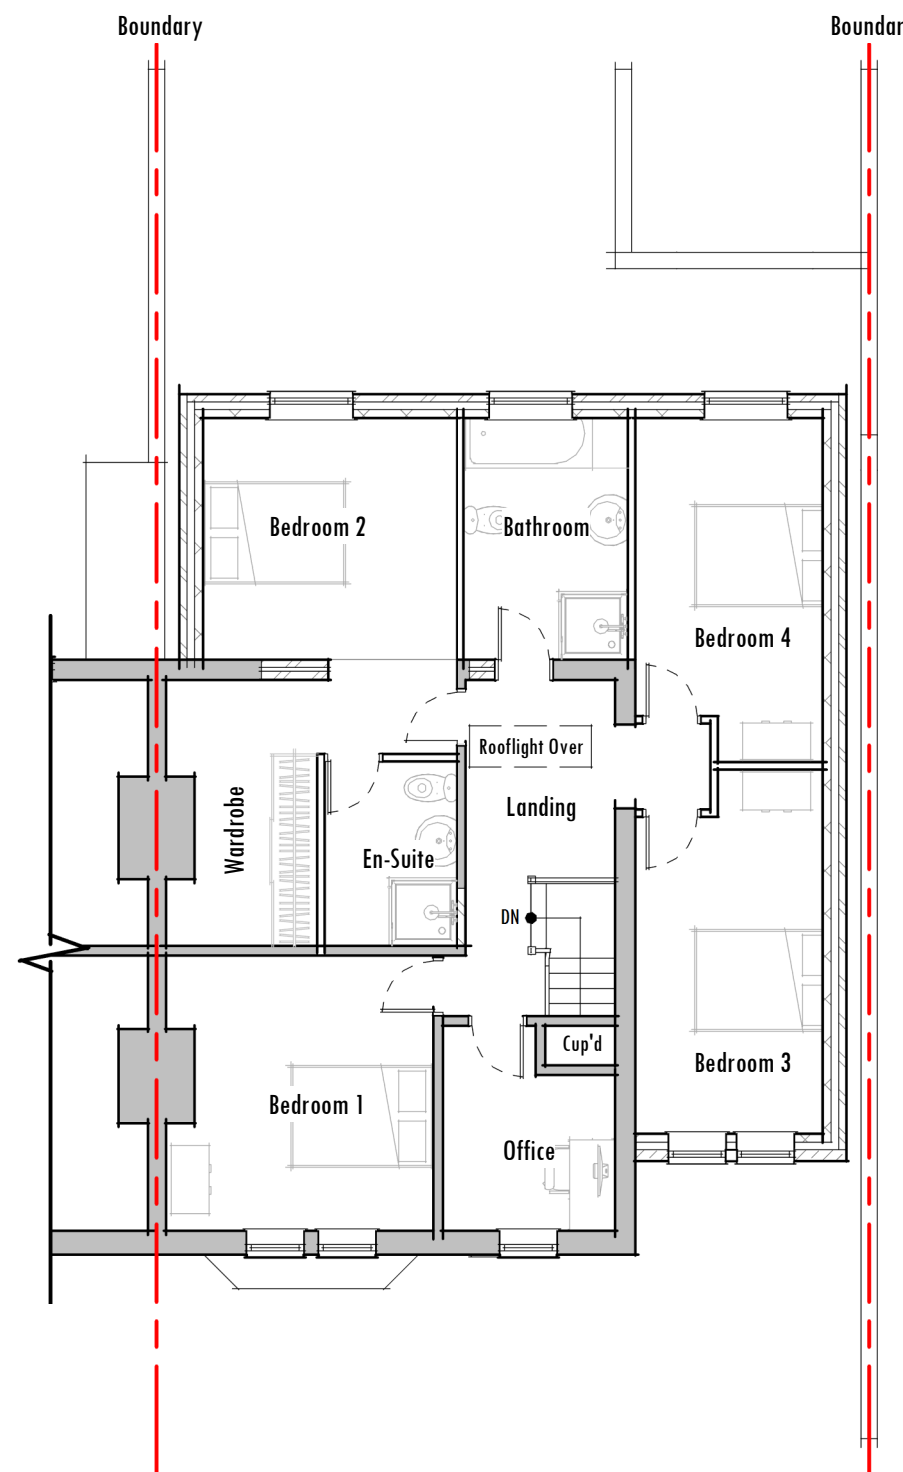

**First Floor**  
1 : 100

