


Existing Ridge Line



Proposed Ridge Line

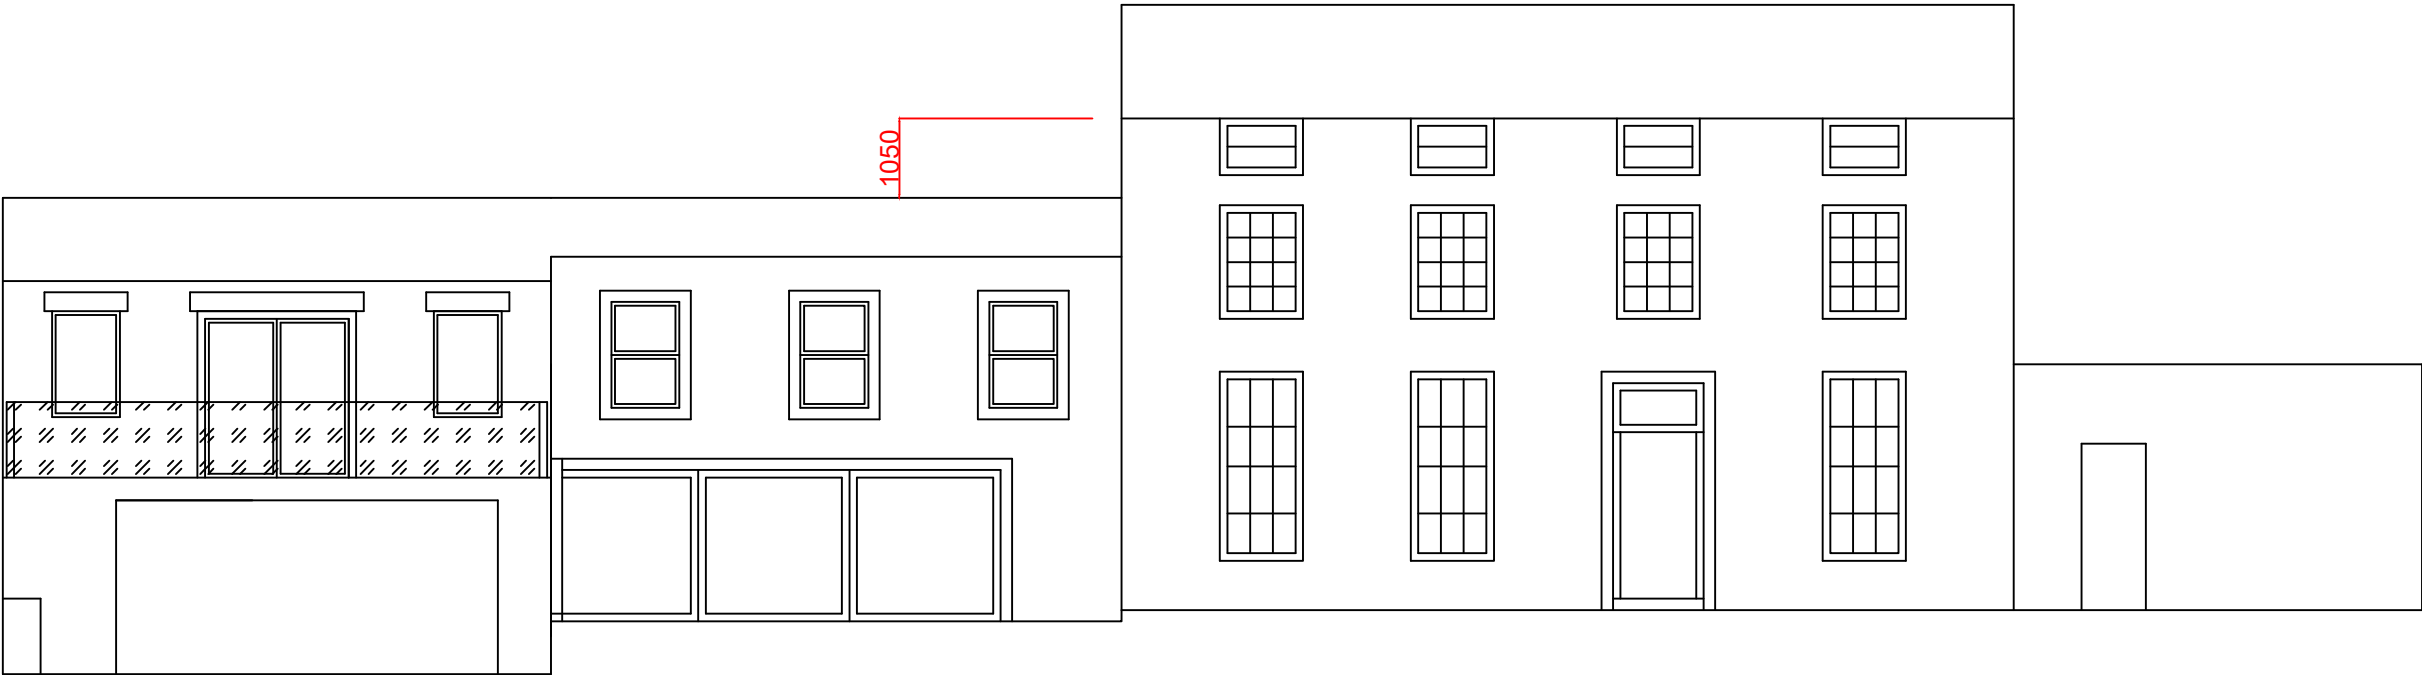

Scale; 1:100 @ A3
Title; Ridge Line Comparison
Drawing No.; RLC001
Client;
Drawn by; RP Date; 14/10/2020

