

THIS DRAWING SHOULD NOT BE SCALED. DIMENSIONS TO BE VERIFIED ON SITE. ANY DISCREPANCIES SHOULD BE REFERRED TO THE ENGINEER PRIOR TO WORK COMMENCING.


NOTES

- GENERAL NOTES**
- ARCHITECTURAL SITE PLAN
THE HARRIS PARTNERSHIP
12006-S-THP-XX-XX-DR-A-1051-P02
- EXISTING TOPOGRAPHICAL SURVEY
ELLAM LAND SURVEYS
8848_ZD1
- ALL COORDINATES RELATE TO TOPOGRAPHICAL SURVEY COORDINATION
 - ALL DIMENSION IN METRES UNLESS NOTIFIED OTHERWISE
 - ALL LEVELS IN METRES AOD IN RELATION TO TOPOGRAPHICAL SURVEY COORDINATION UNLESS NOTIFIED OTHERWISE


KEY:

— PROPOSED FINISHED GRADE
- - - EXISTING GRADE

ROAD 1 LONGSECTION
SCALE: H 1:250, V 1:50, DATUM: 145.000

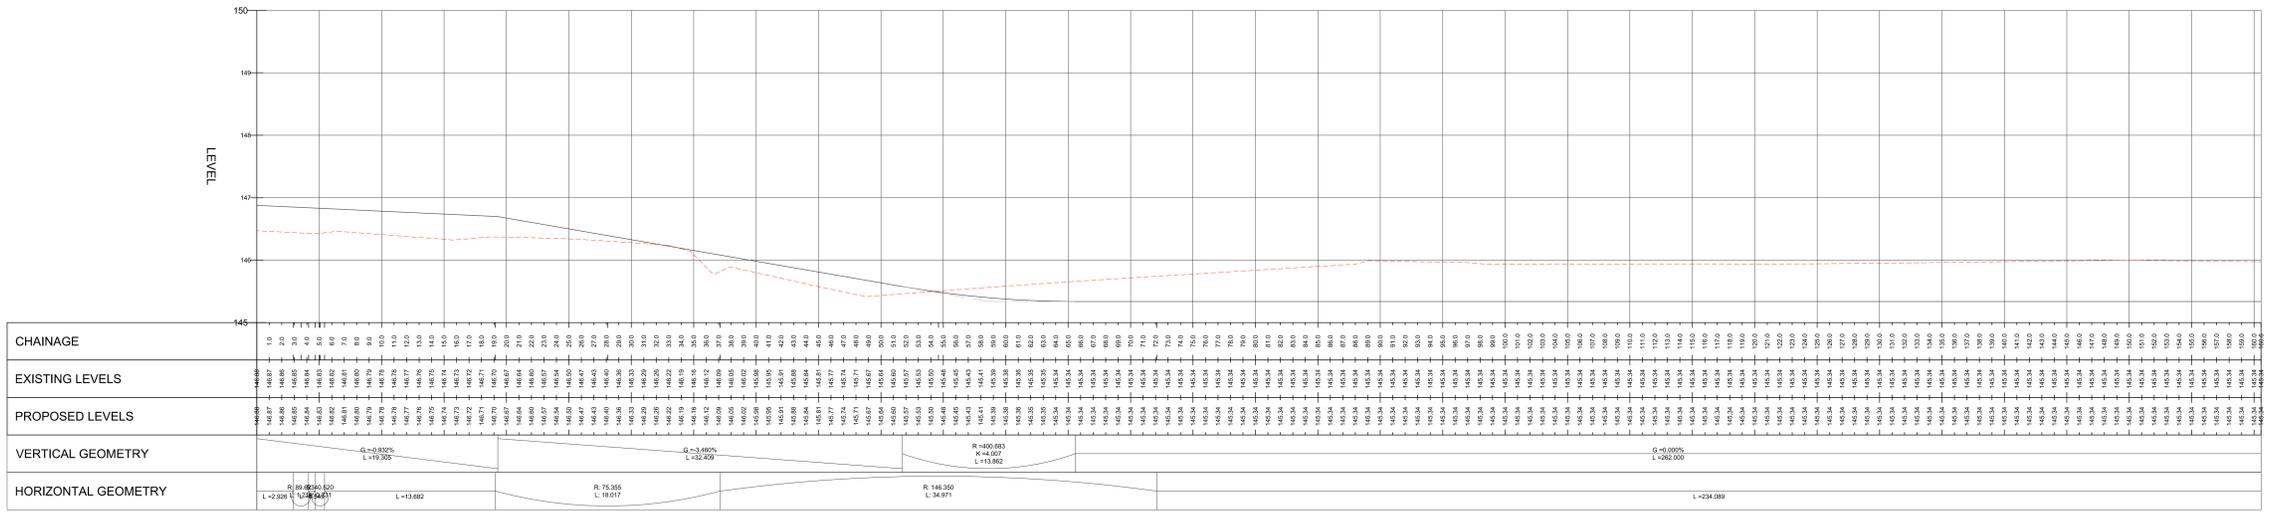

ROAD 2 LONGSECTION
SCALE: H 1:250, V 1:50, DATUM: 145.000

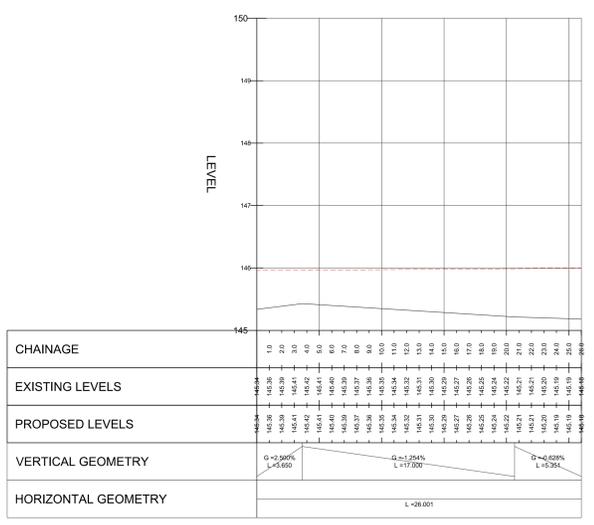

ROAD 3 LONGSECTION
SCALE: H 1:250, V 1:50, DATUM: 145.000

