


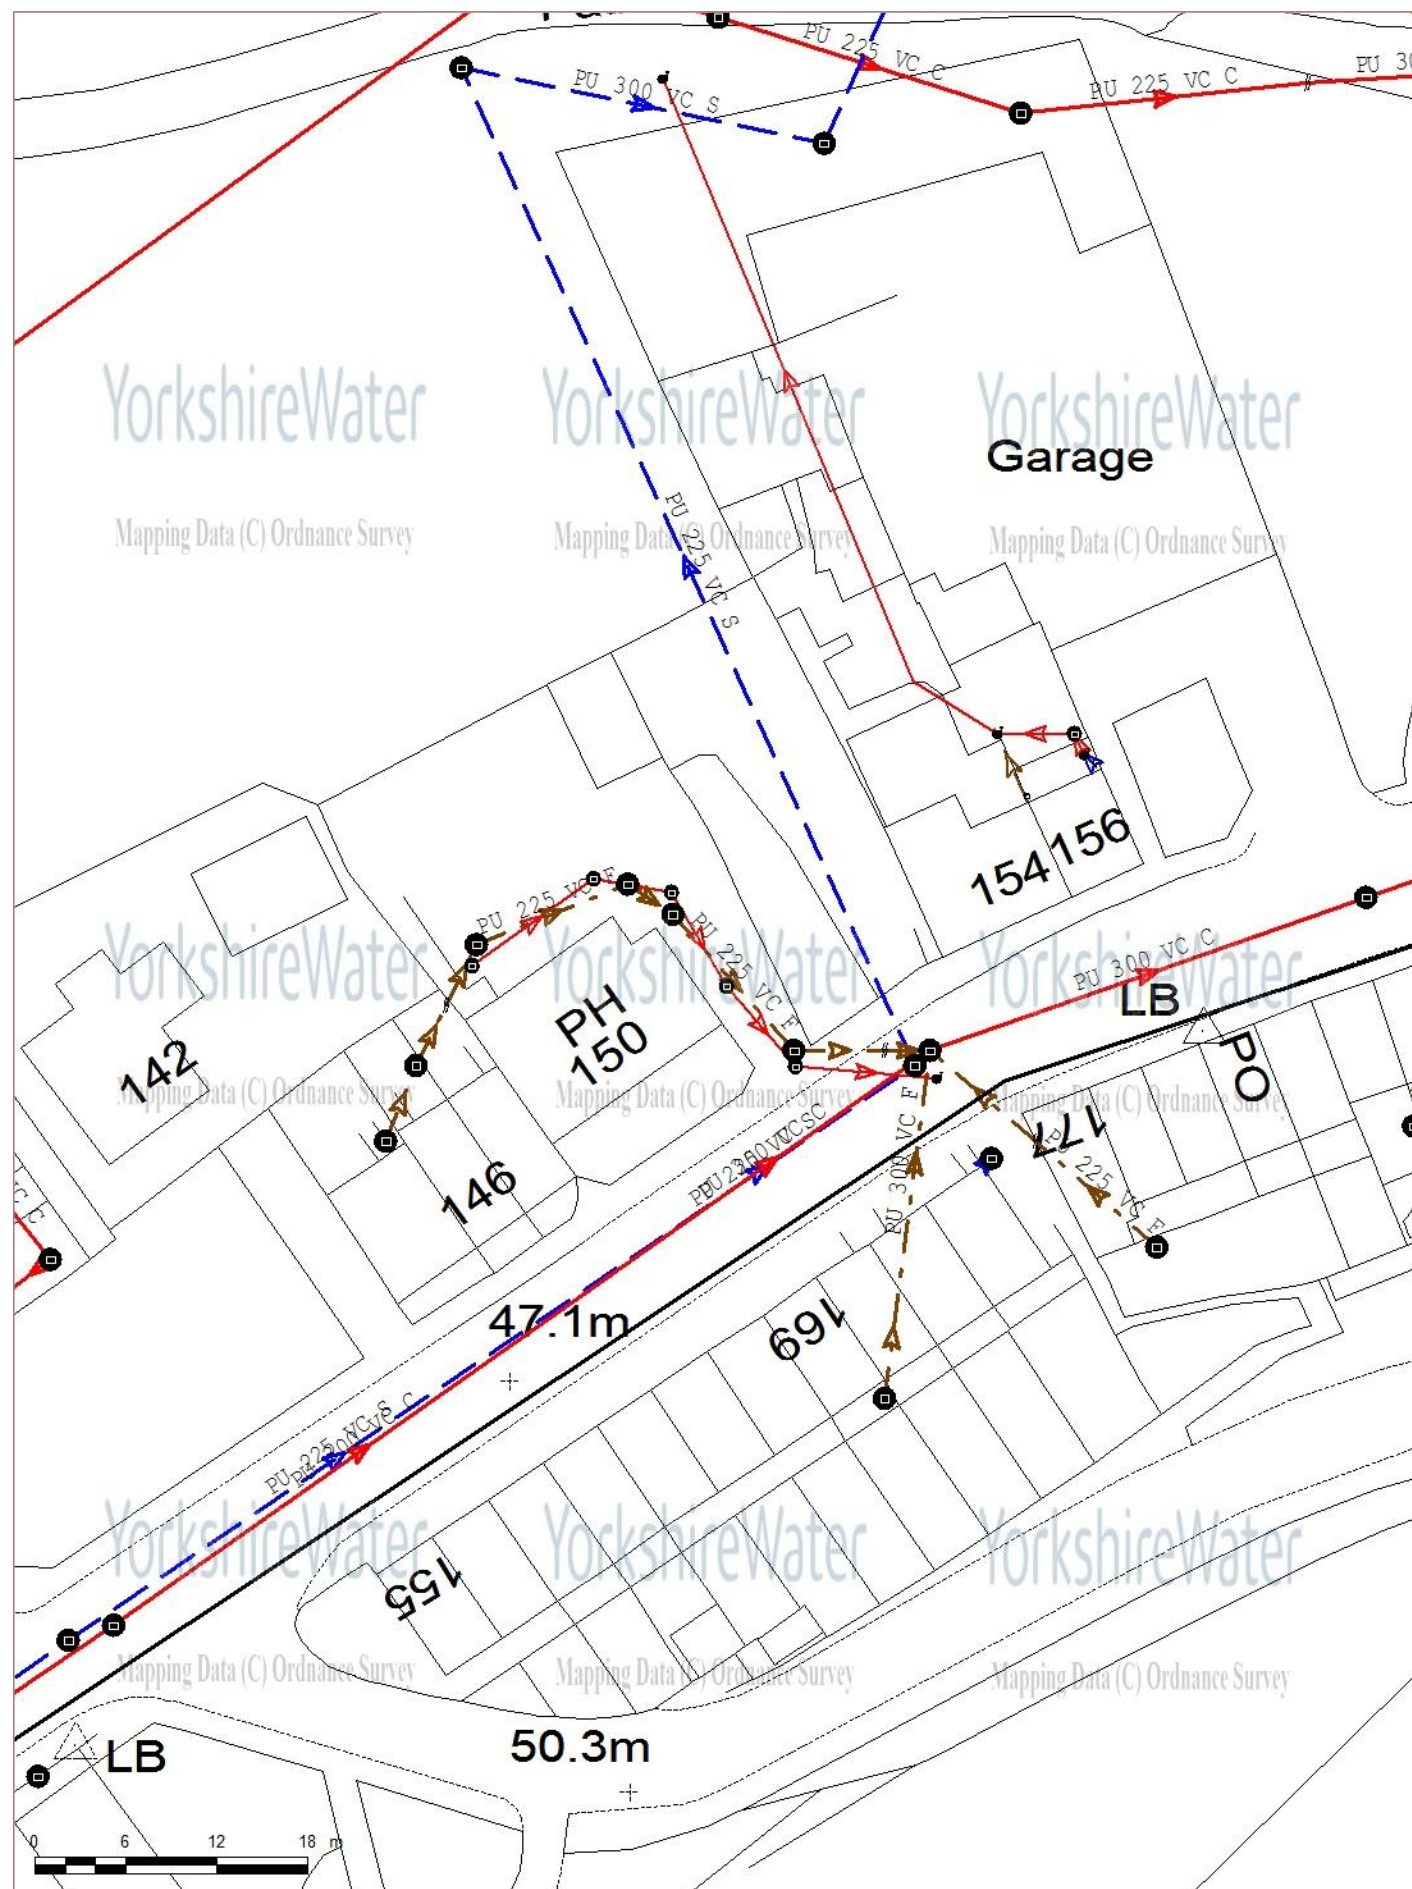

Yorkshire Water
PO Box 500
Halifax Road
Bradford BD6 2LZ

Originator: rushforthm Centre: 436126 , 406521 Scale 1:500 Date Requested: 17th October 2019

This plan is furnished as a general guide only and no warranty as to its correctness is given or implied. This plan must not be relied upon in the event of excavations or other works made in the vicinity of public sewers. No house or property connection is shown.

Contains OS data © Crown Copyright and database right 2015. All rights reserved Ordnance Survey Licence number 100022432.