


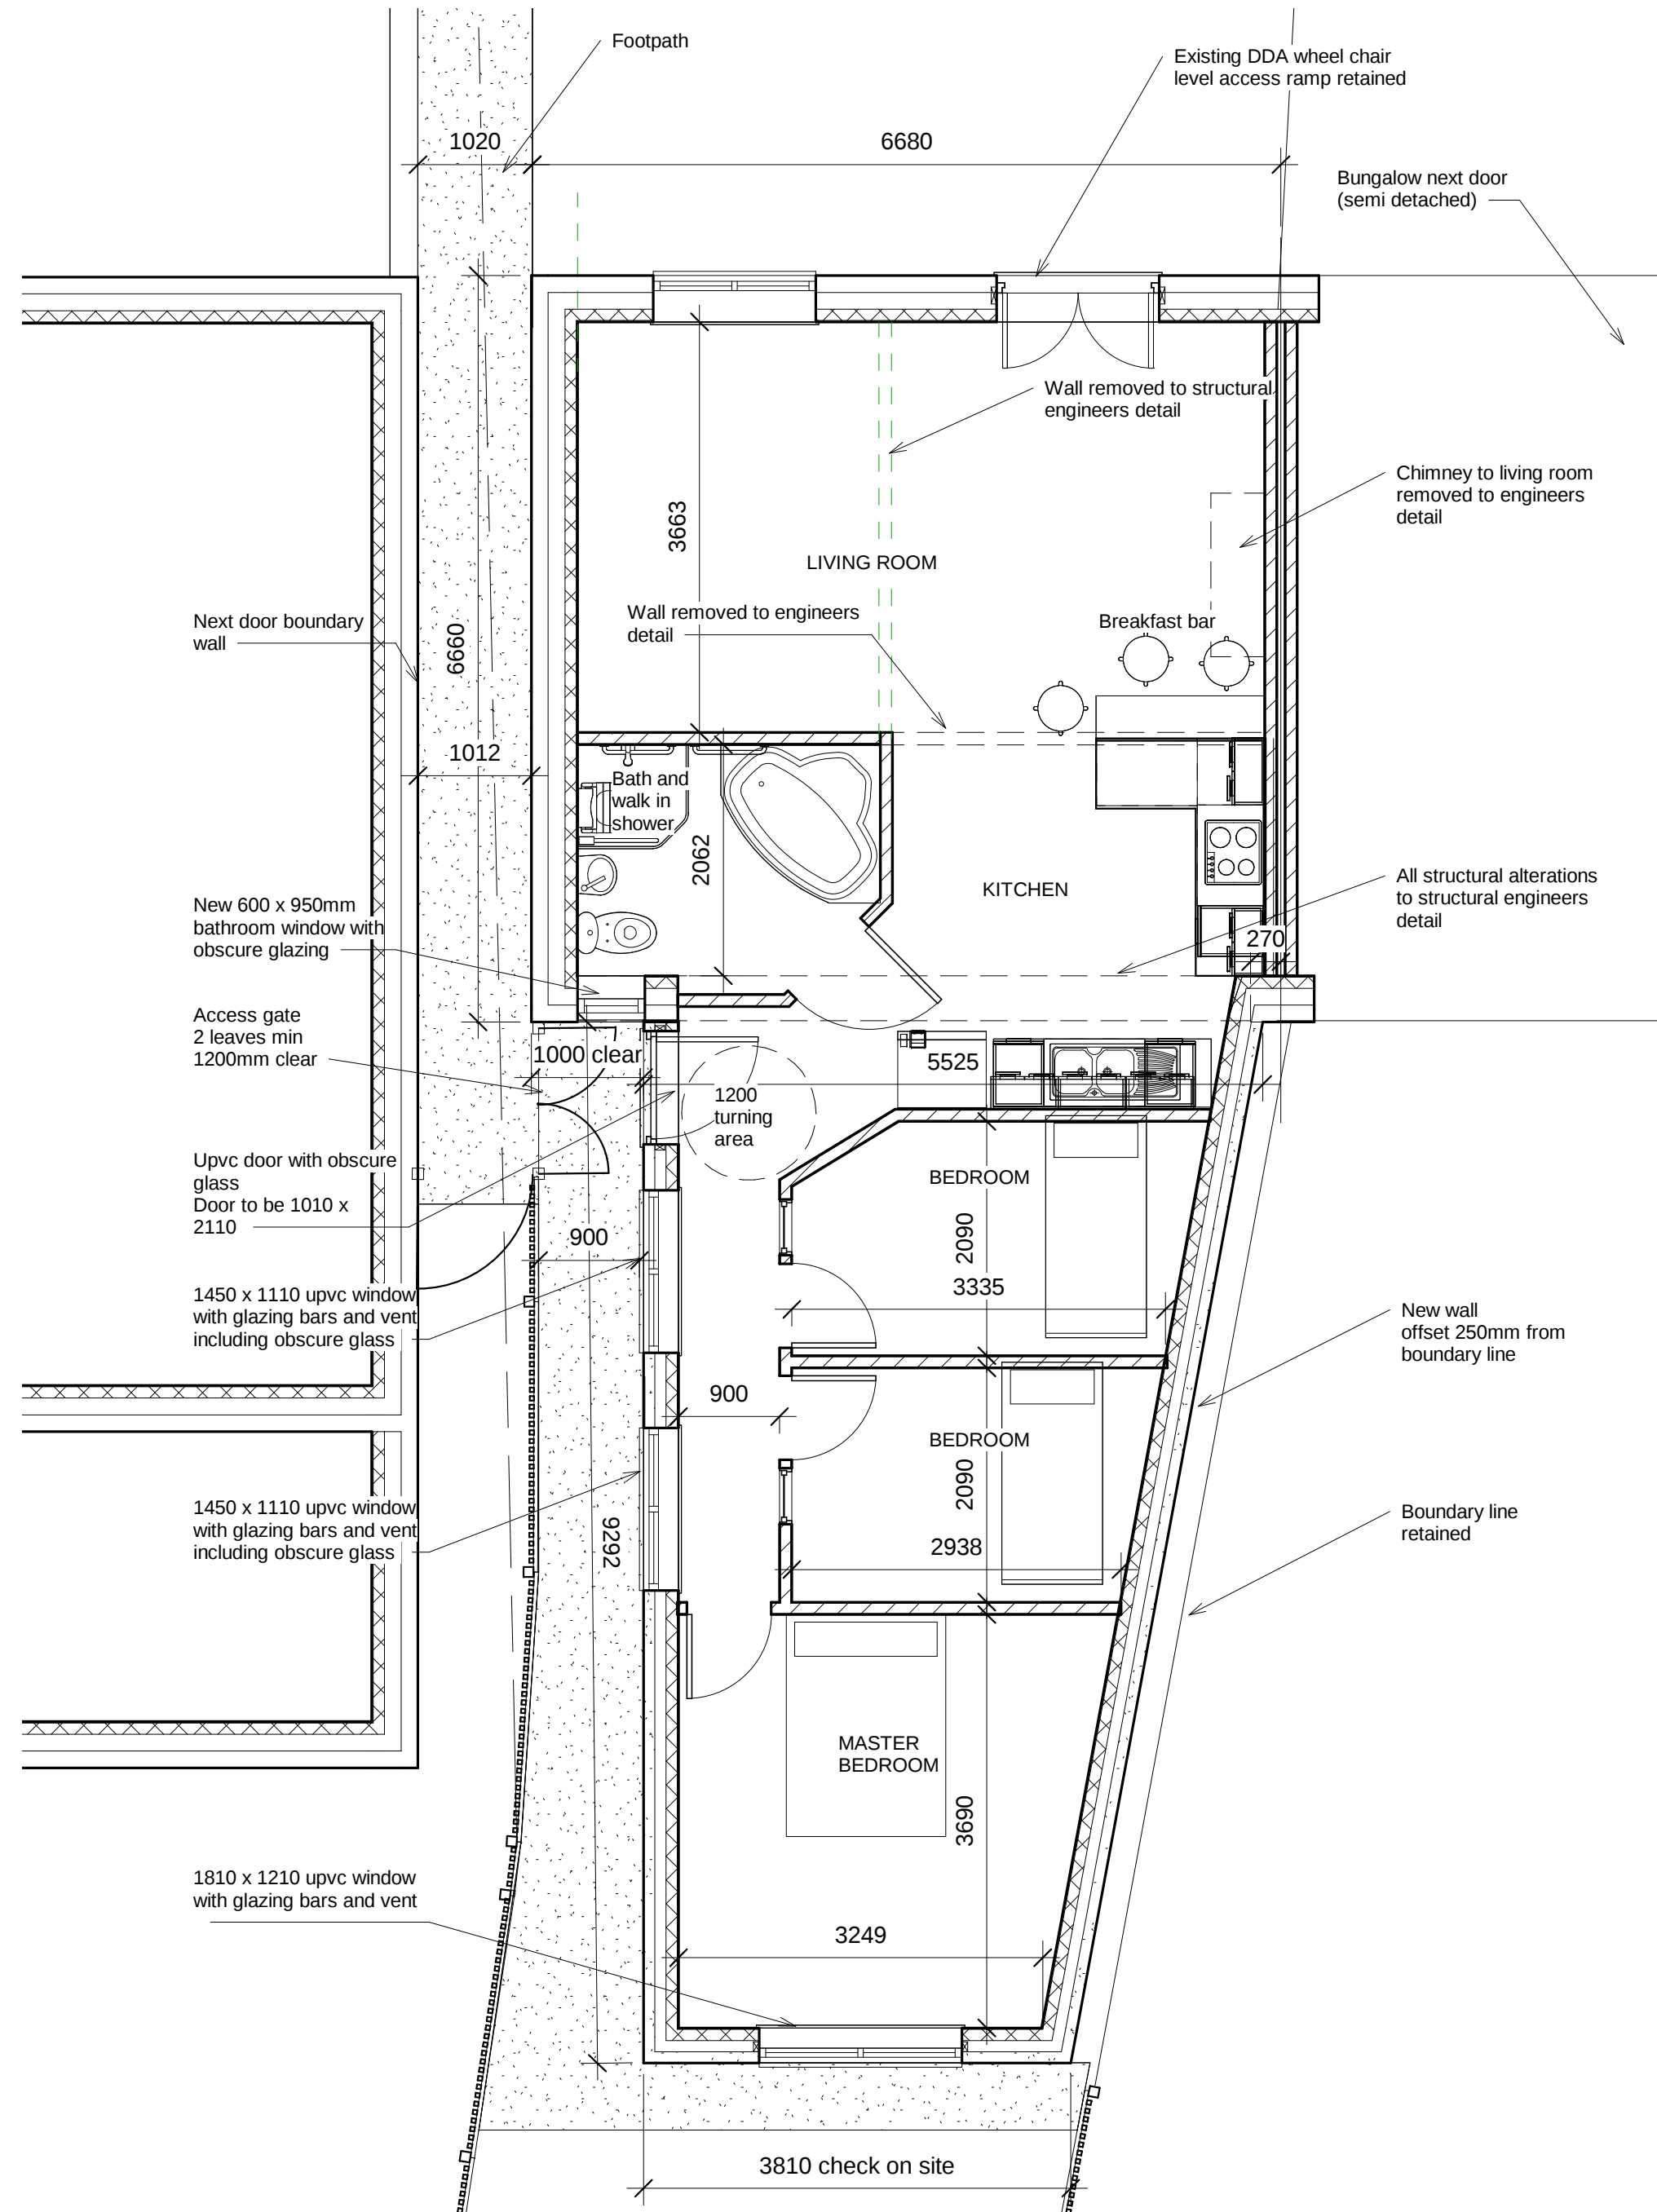

1 Ground floor
1 : 50

Single Storey 3 Bedroom Extension
9 Church Street, Cawthorne;
Barnsley S75 4HL

No.	Description	Date

Ground floor
plan

Project number	AR/2020
Date	03/07/2020
Drawn by	RBO/2020
Checked by	RBO/2020

A102

Scale	1 : 50
-------	--------