




GROUND FLOOR

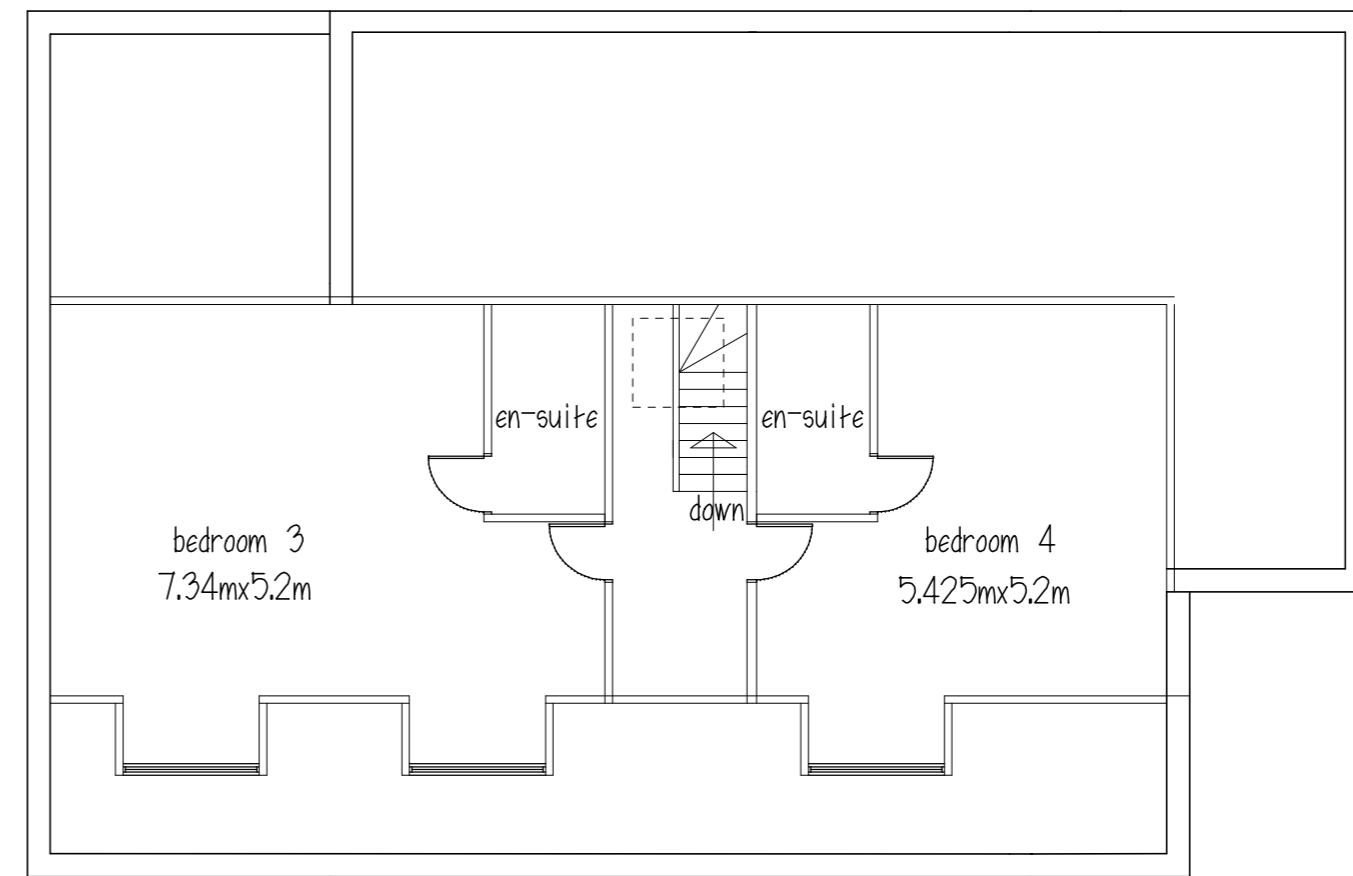

ATTIC

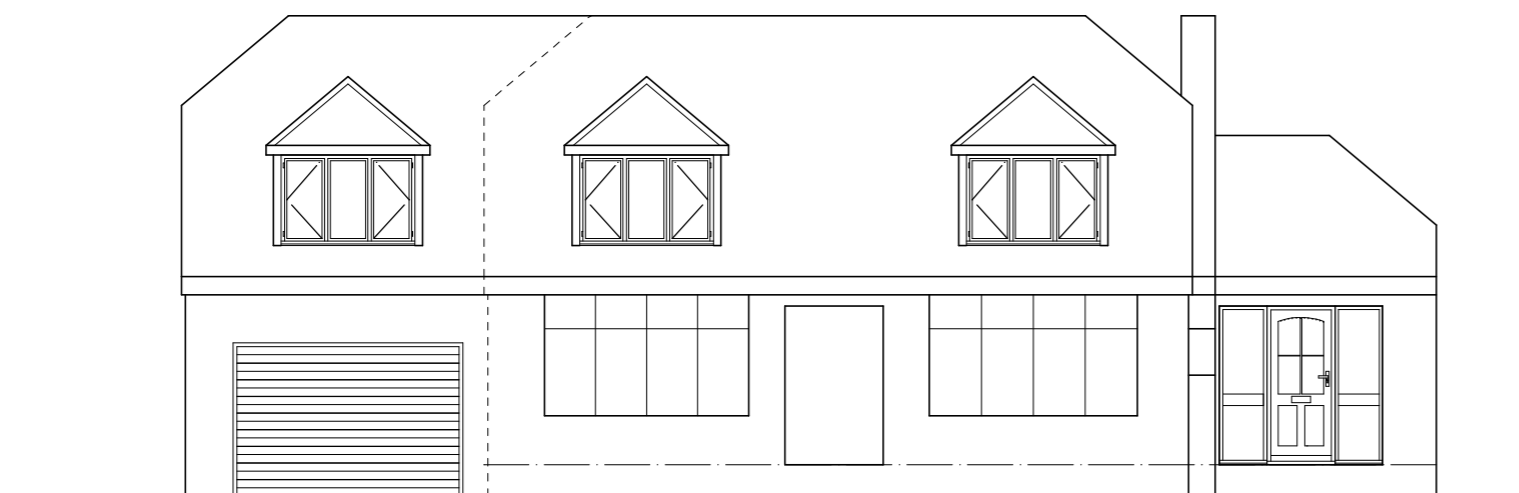


FRONT ELEVATION

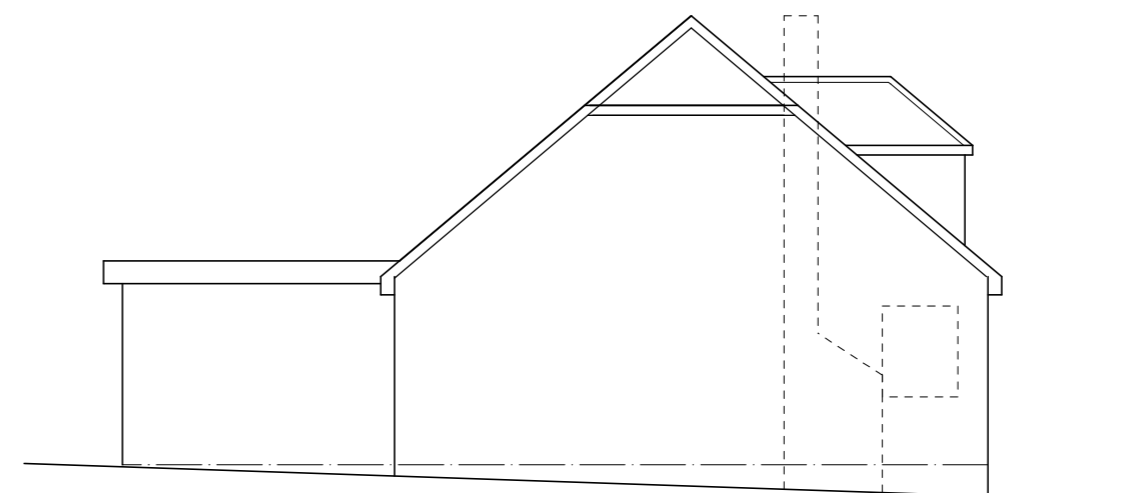


SIDE ELEVATION

ROOF - existing roof replaced with marley modern grey  
 WALLS - ex brick removed and refaced with carlton brick priory mixture  
 WINDOWS - white wood grain upvc  
 DOORS - graphite grey composite upvc

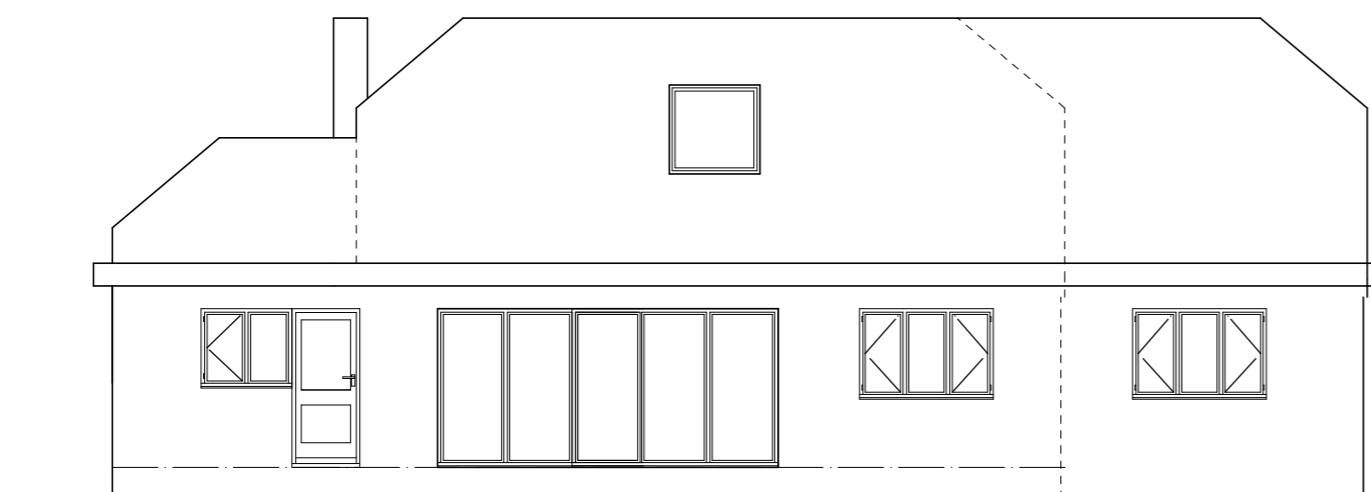

REAR ELEVATION

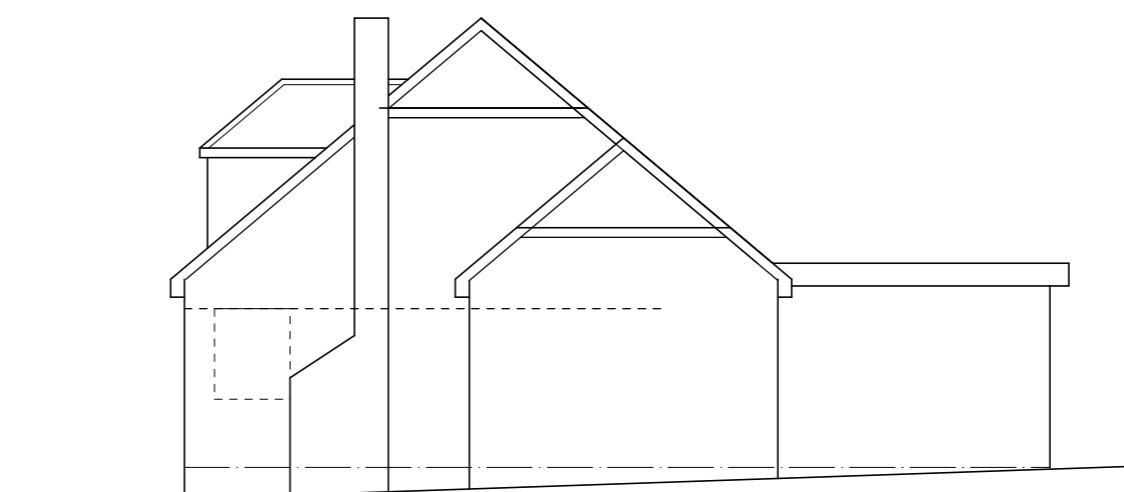

SIDE ELEVATION

Ms D BEACHILL

PROPOSED EXTENSIONS  
 160 ROYSTON RD  
 CUDWORTH

PLANS & ELEVATIONS

1:100@A2 APRIL 16 Rev A

**Peter Thompson**  
 "Linwood"  
 Barnsley Road  
 Dodworth  
 Barnsley S75 3JR  
 e-mail peter-thompson@hotmail.co.uk



M.C.I.A.T.

t: 01226 201391

m: 07973251730