



STREET SCENE A-A @ 1:200




STREET SCENE B-B @ 1:200




STREET SCENE C-C @ 1:200



STREET SCENE D-D @ 1:200

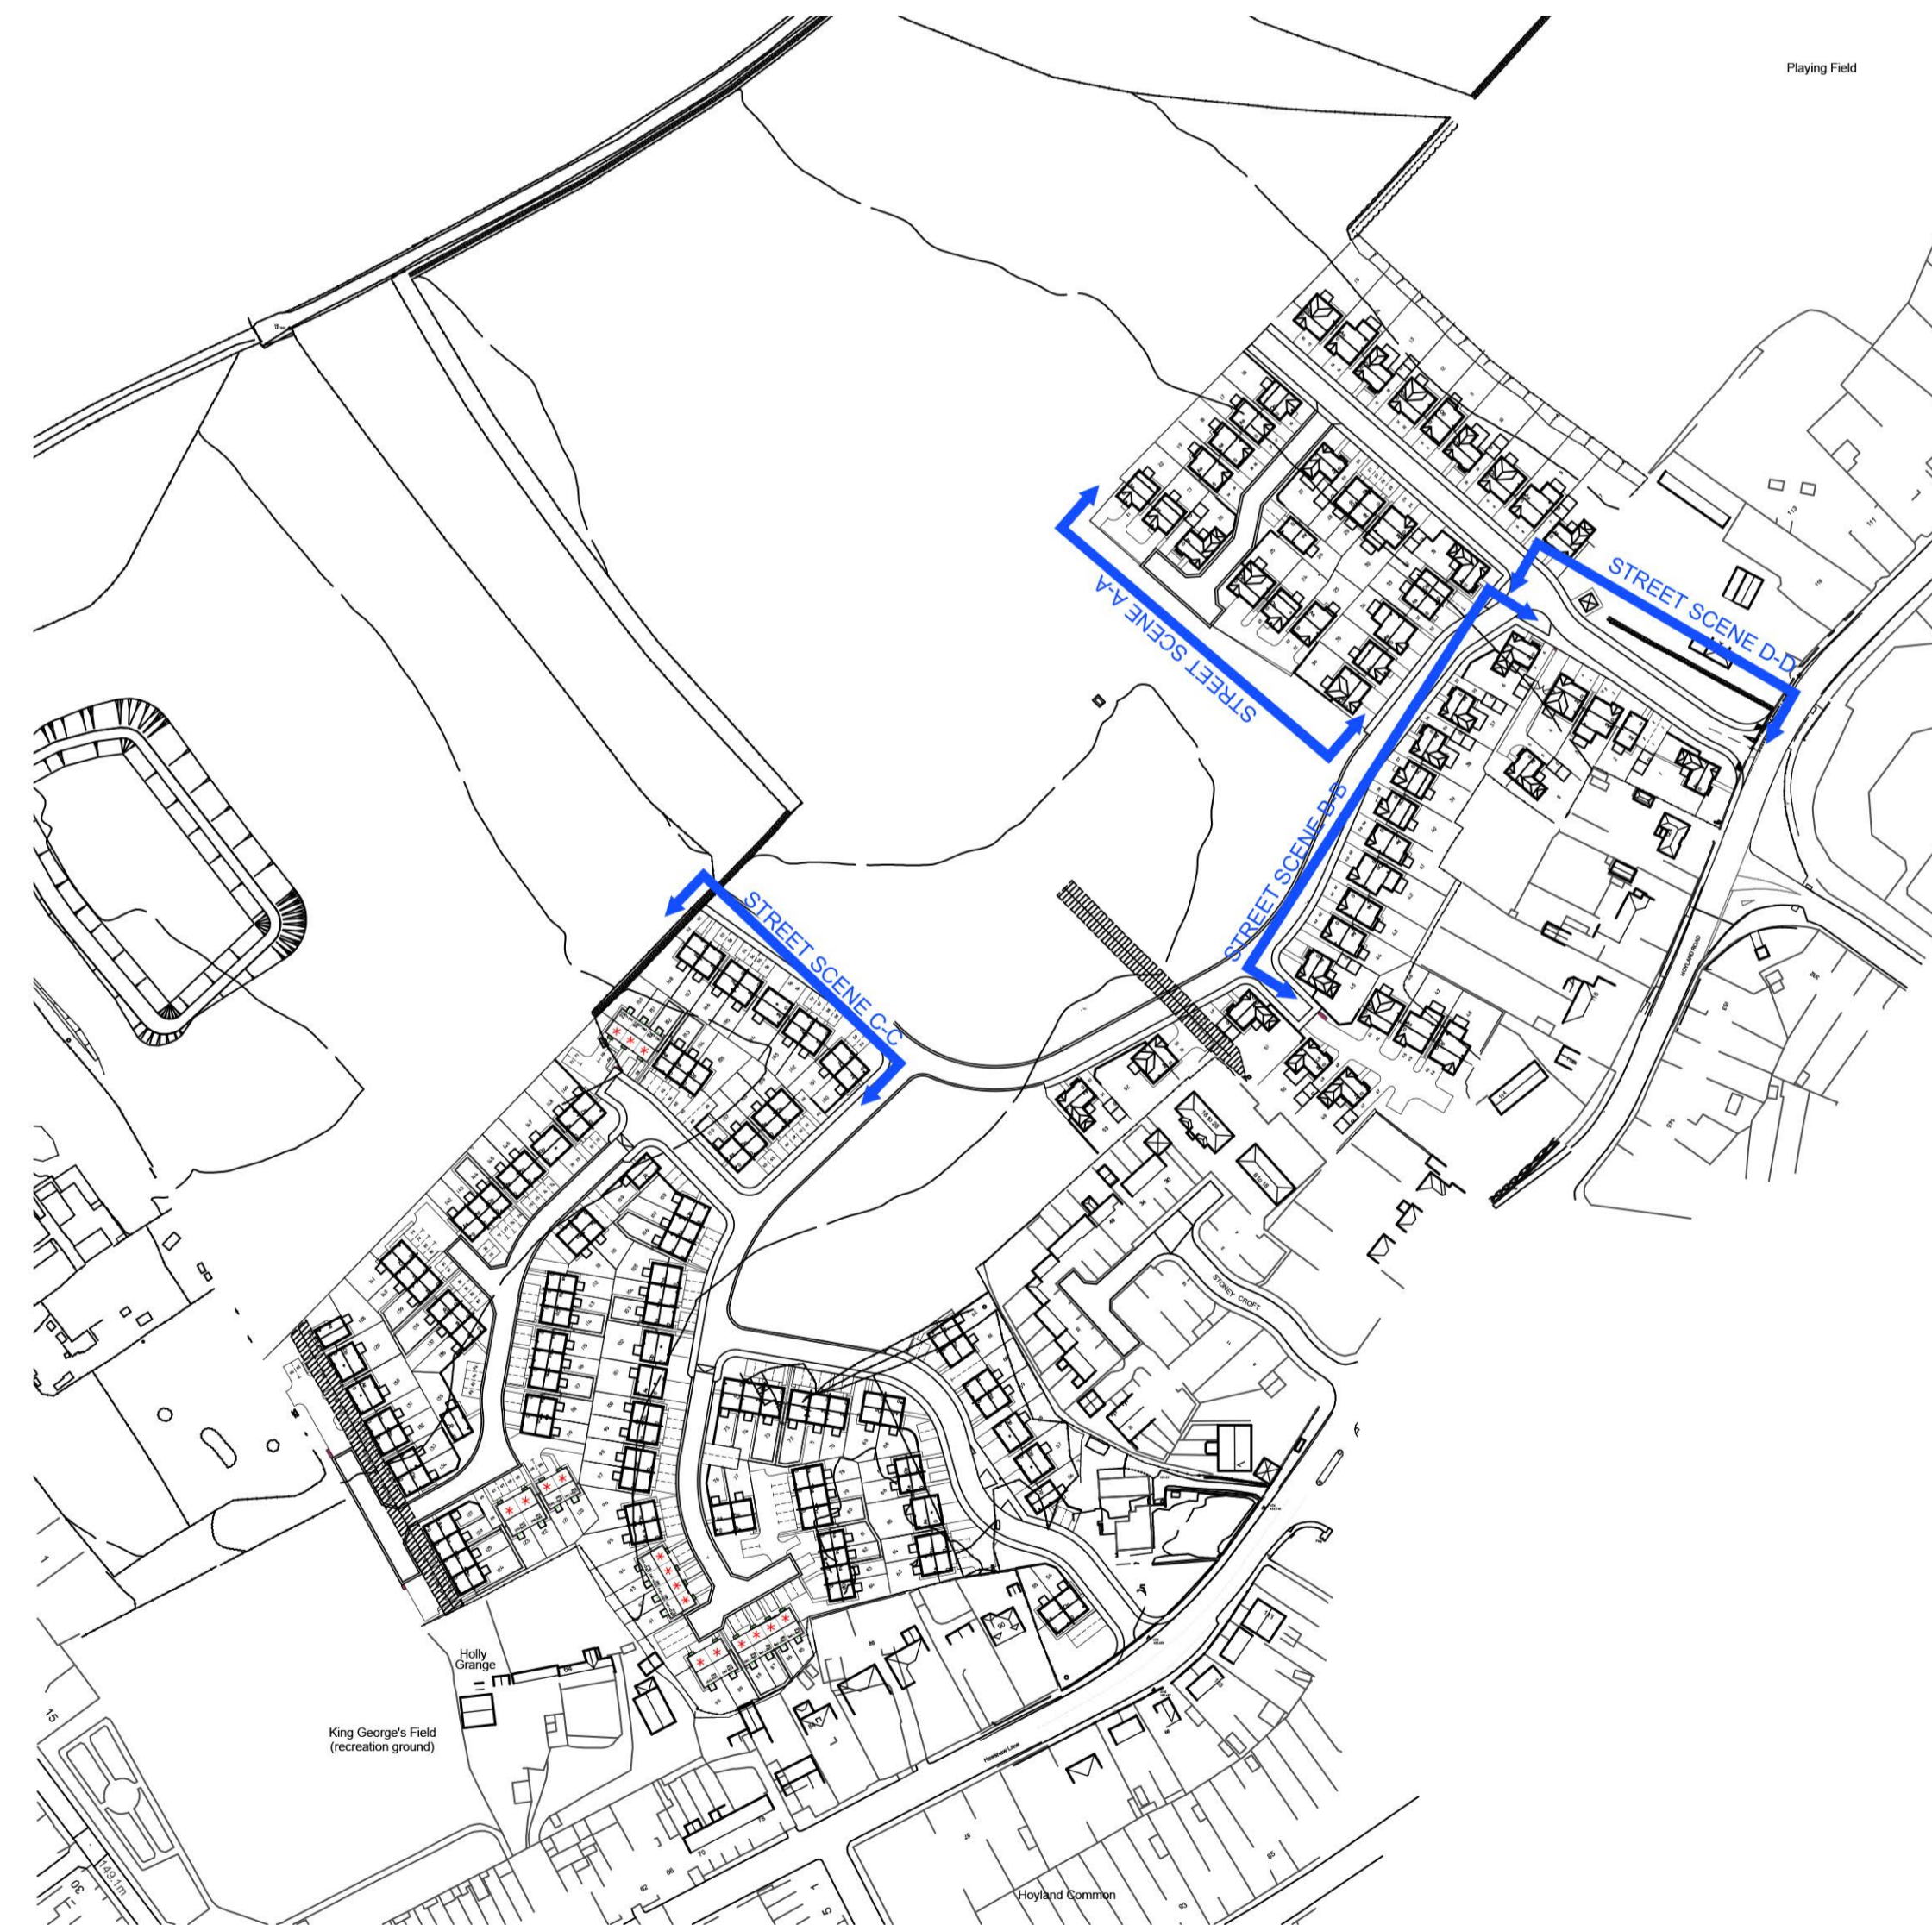

STREET SCENE KEY (NTS)

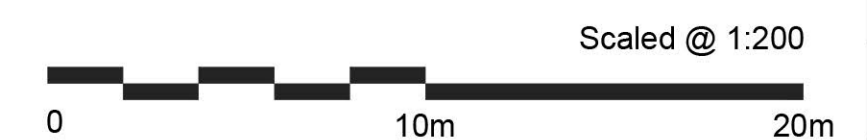

REV.	DESCRIPTION	BY:	DATE:

STEN
ARCHITECTURE

Suite 4, Unit 1,
Bentley Office Park,
Bennett Avenue,
Horbury,
Wakefield,
WF4 5SA.
Tel: 01924 669424

Web: www.sten-architecture.co.uk
Twitter: @STEN_arch
Facebook: [starchitectureuk](https://www.facebook.com/stenarchitecture)
LinkedIn: Sten Architecture

CLIENT: **AVANT**
homes

SITE: Hoyland Road
Barnsley

TITLE: Street Scenes

SCALE AT A1:	DATE:	DRAWN:	CHECKED:
1:200	21.09.18	TW	
PROJECT NO:	DRAWING NO:	REVISION:	
1821	1821.04		