

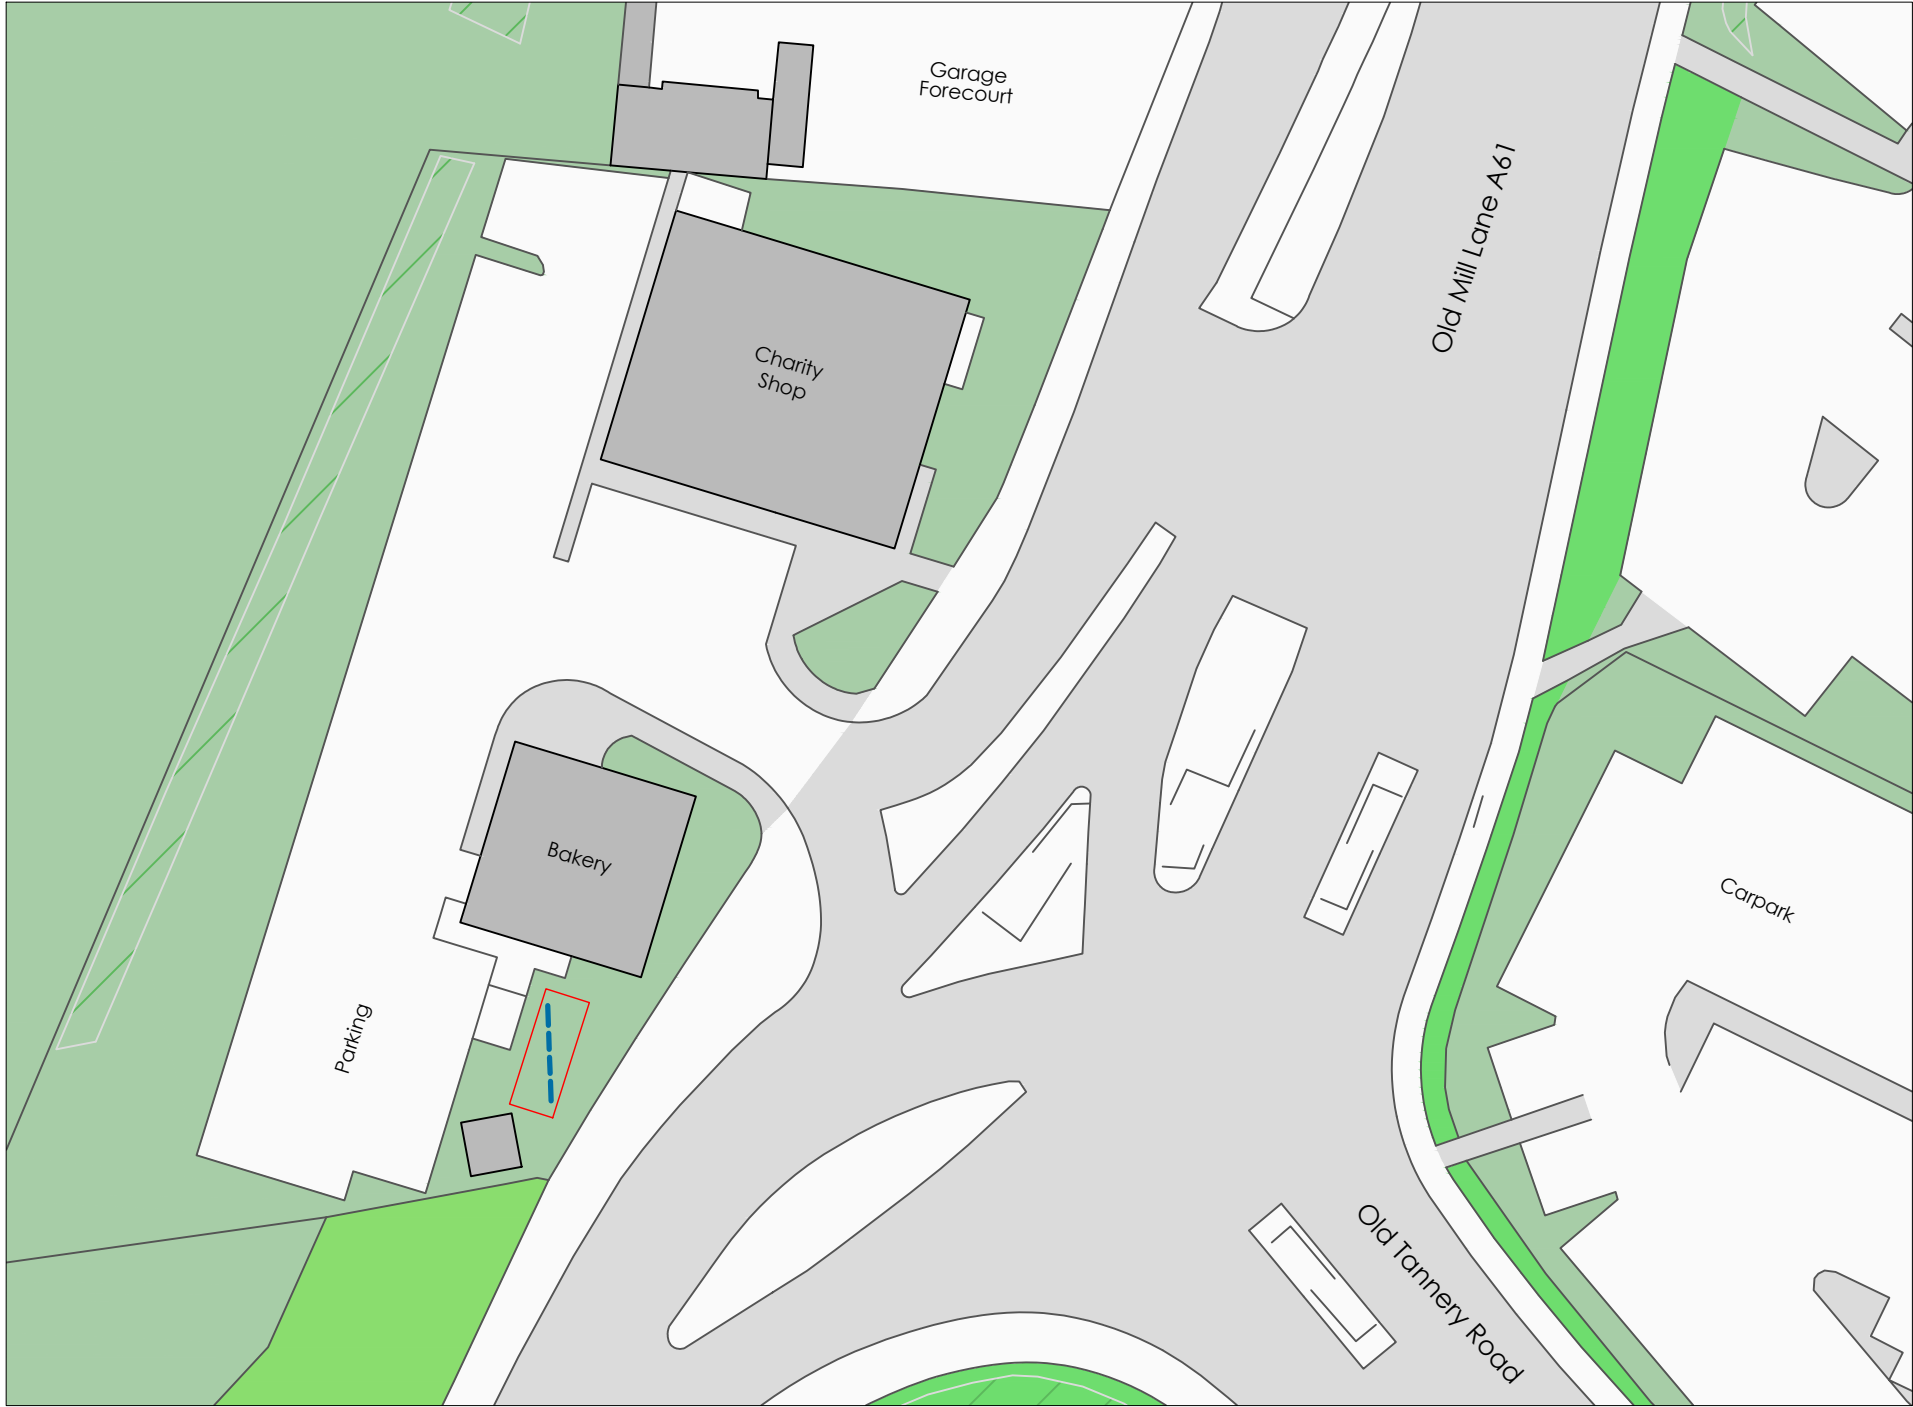


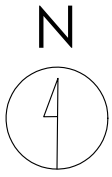

Crown copyright and database rights (2021) OS (100063368)

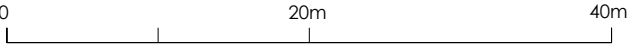

Title
Proposed Site Plan

Address
Unit 1 And 2, Old Mill Lane, Barnsley,
S71 1LL

Client

Job No. 22135
Issued 31/03/24

Scale
1:500 @ A3

Key

—	1. Site Boundary
- - -	2. Proposed Digital Display

All information is to be checked on site for accuracy and fit. Only drawings with WD status with the most recent revision are to be used for construction.