


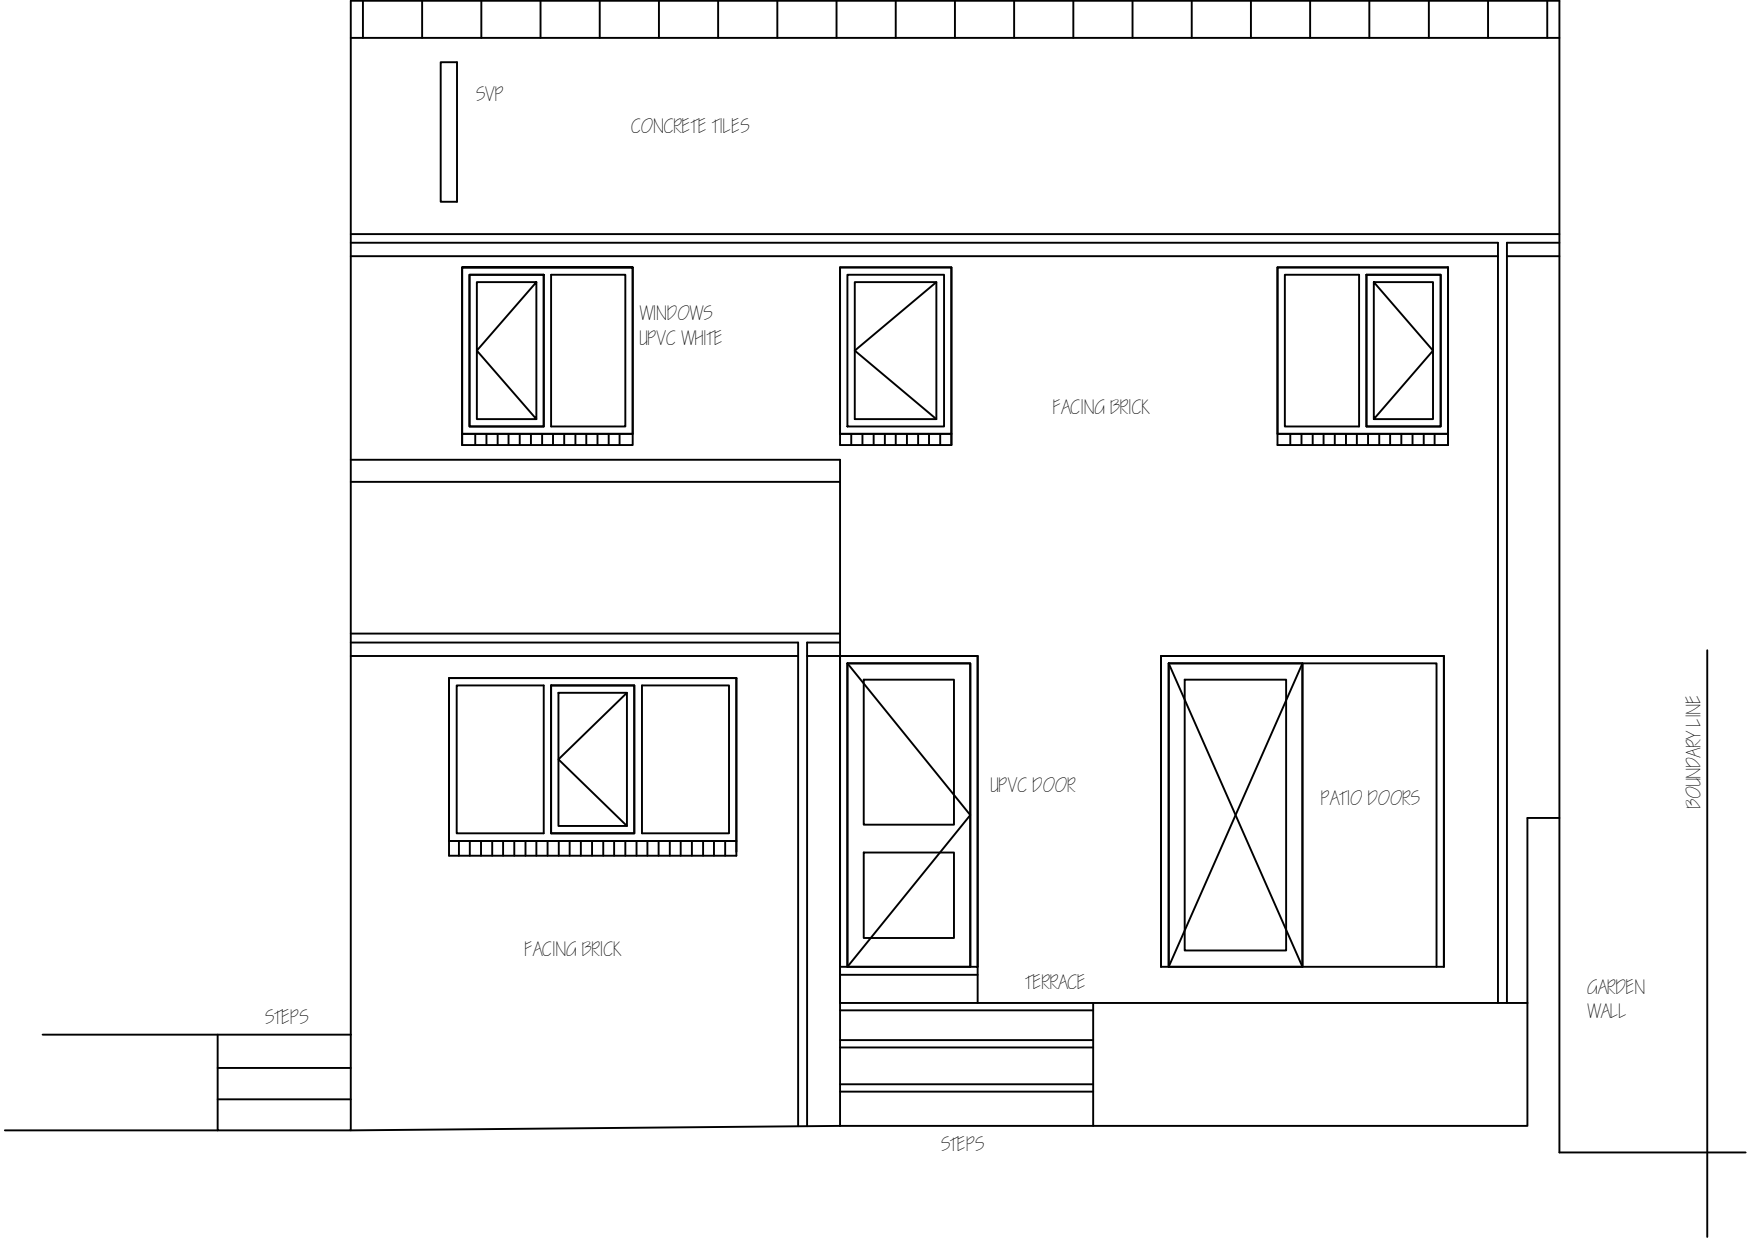

EXISTING REAR
ELEVATION 1:50

Revisions	A. A-----	00-00-00
This drawing is for planning permission only and is not a construction drawing.		
Drawing Title	EXISTING-REAR-ELEVATION	
Job No. - Dwg No.	LMcB/2016/3	-
Client:	Linda McBride 25 Worrall Close Worsbrough BARNSELEY S70 6TL	
Scale:	1:50	