


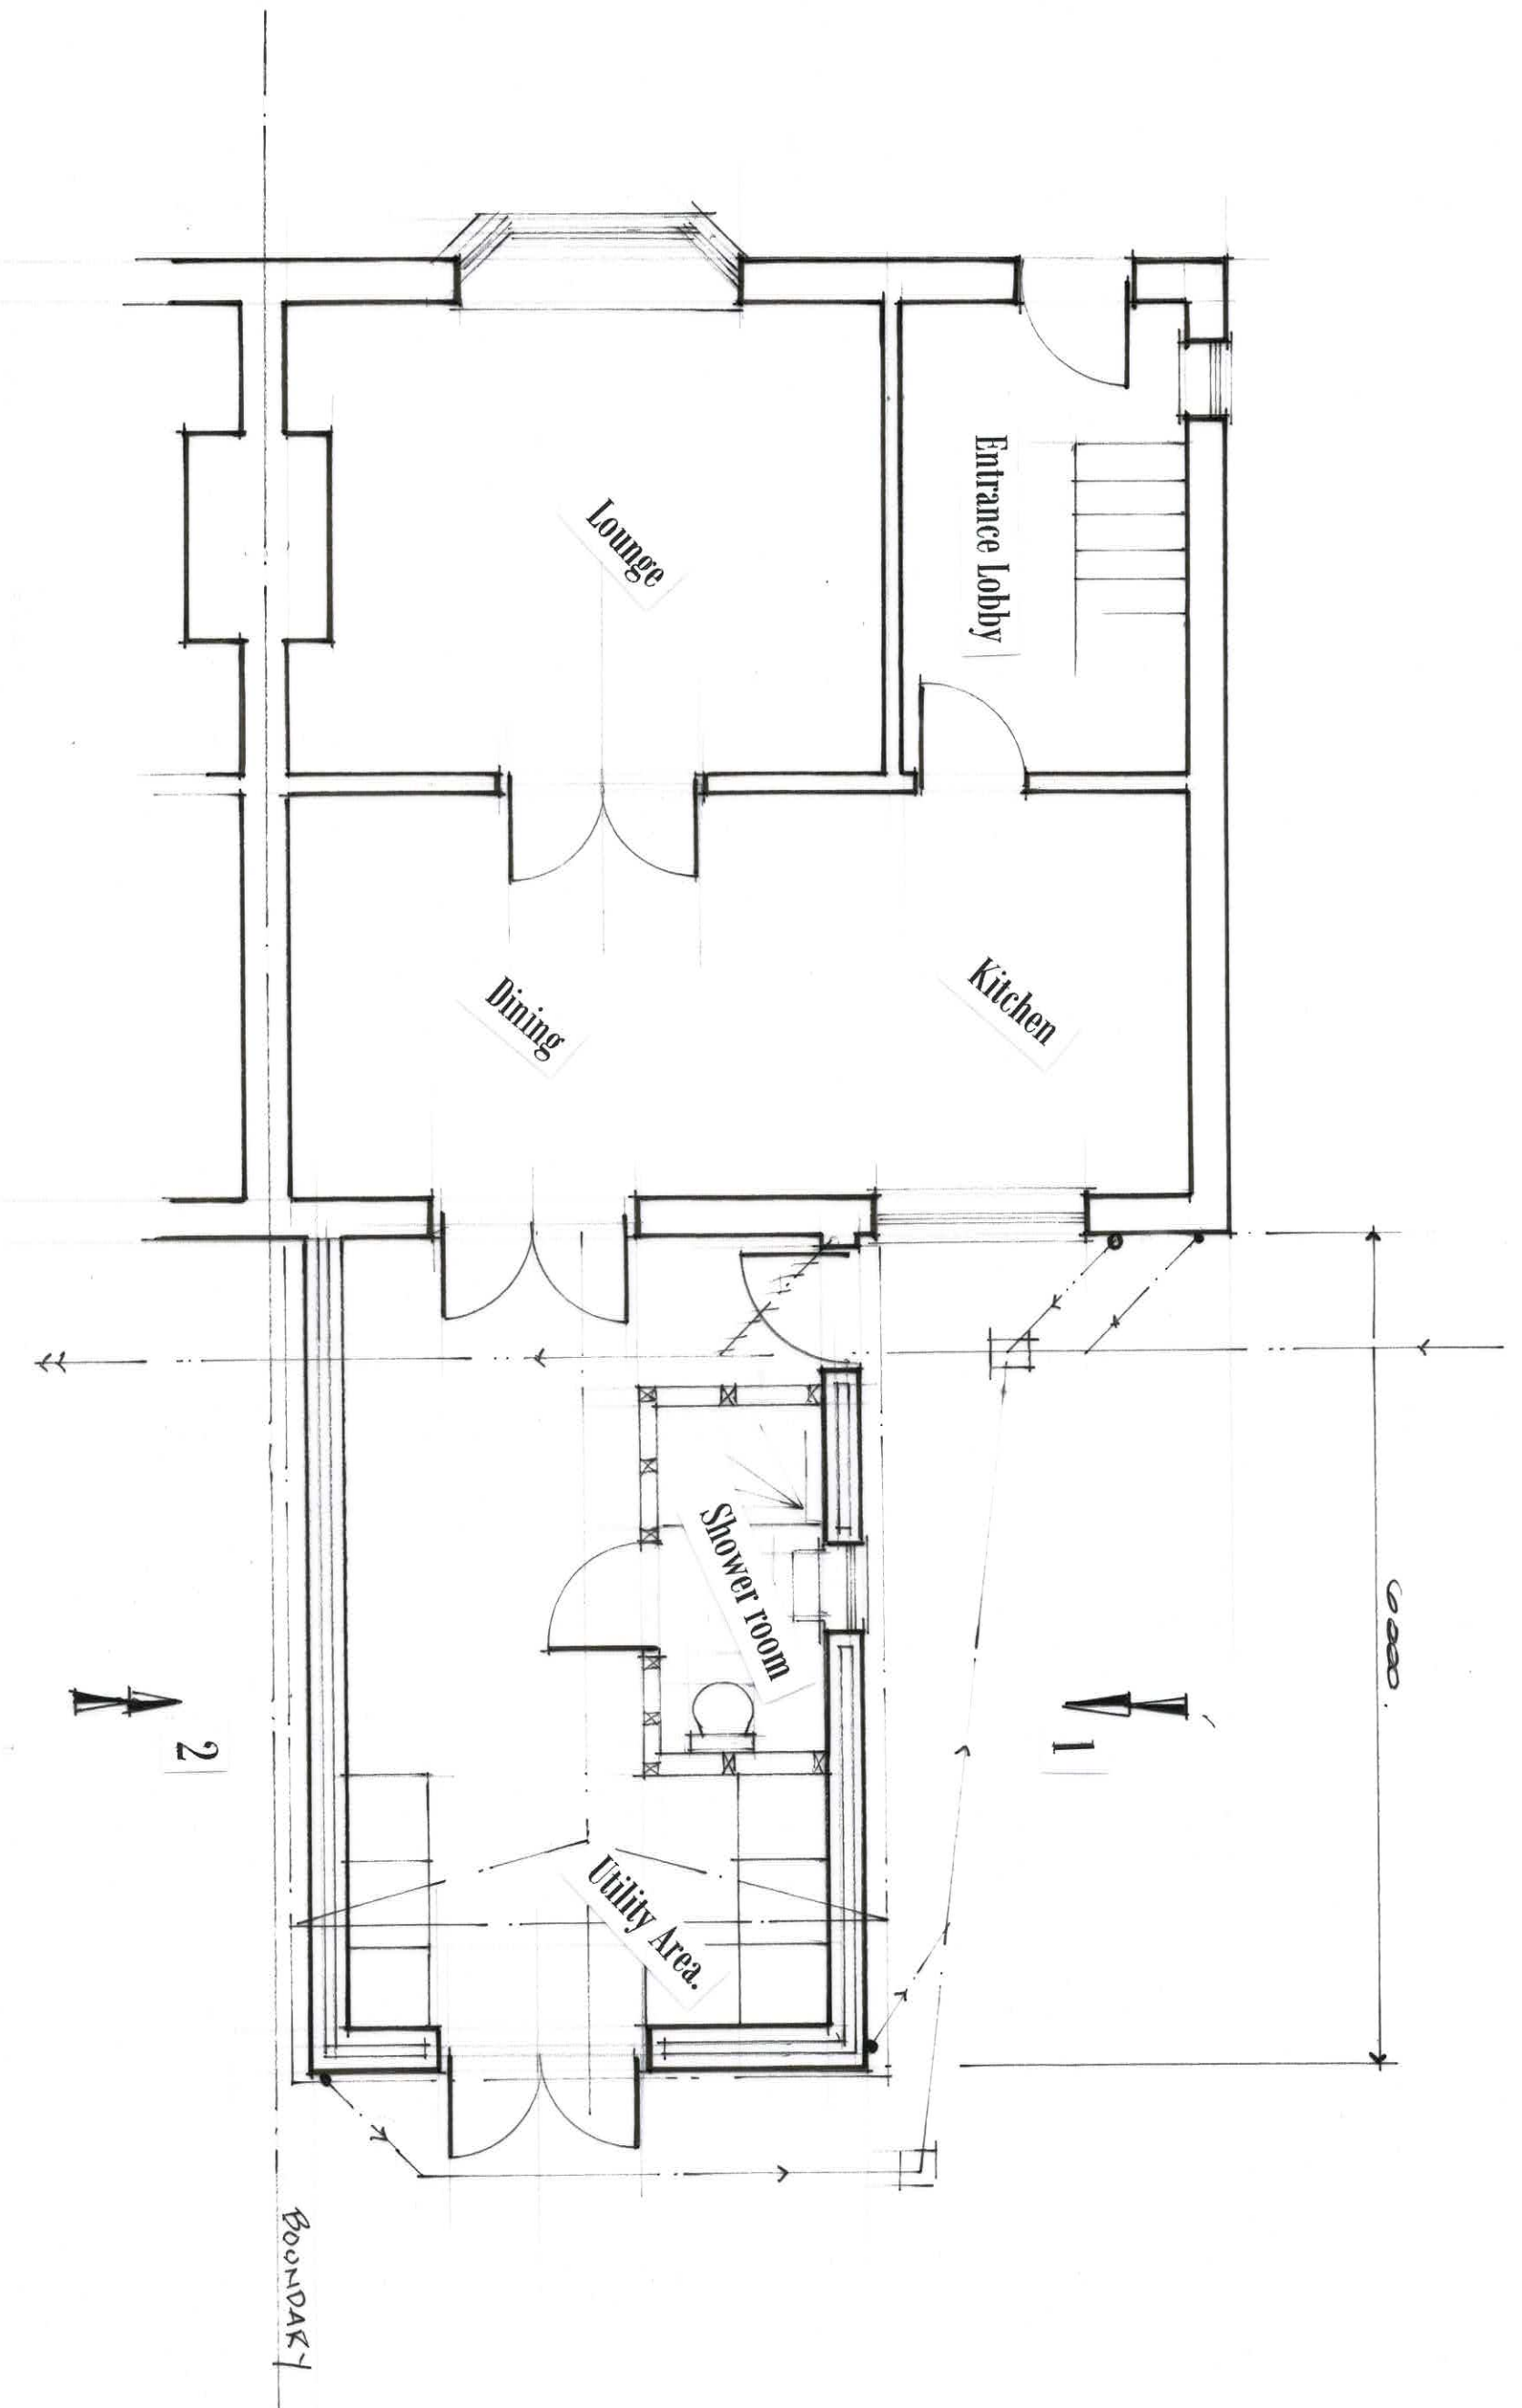

Proposed Ground Floor layout

1 : 50 @ A3