
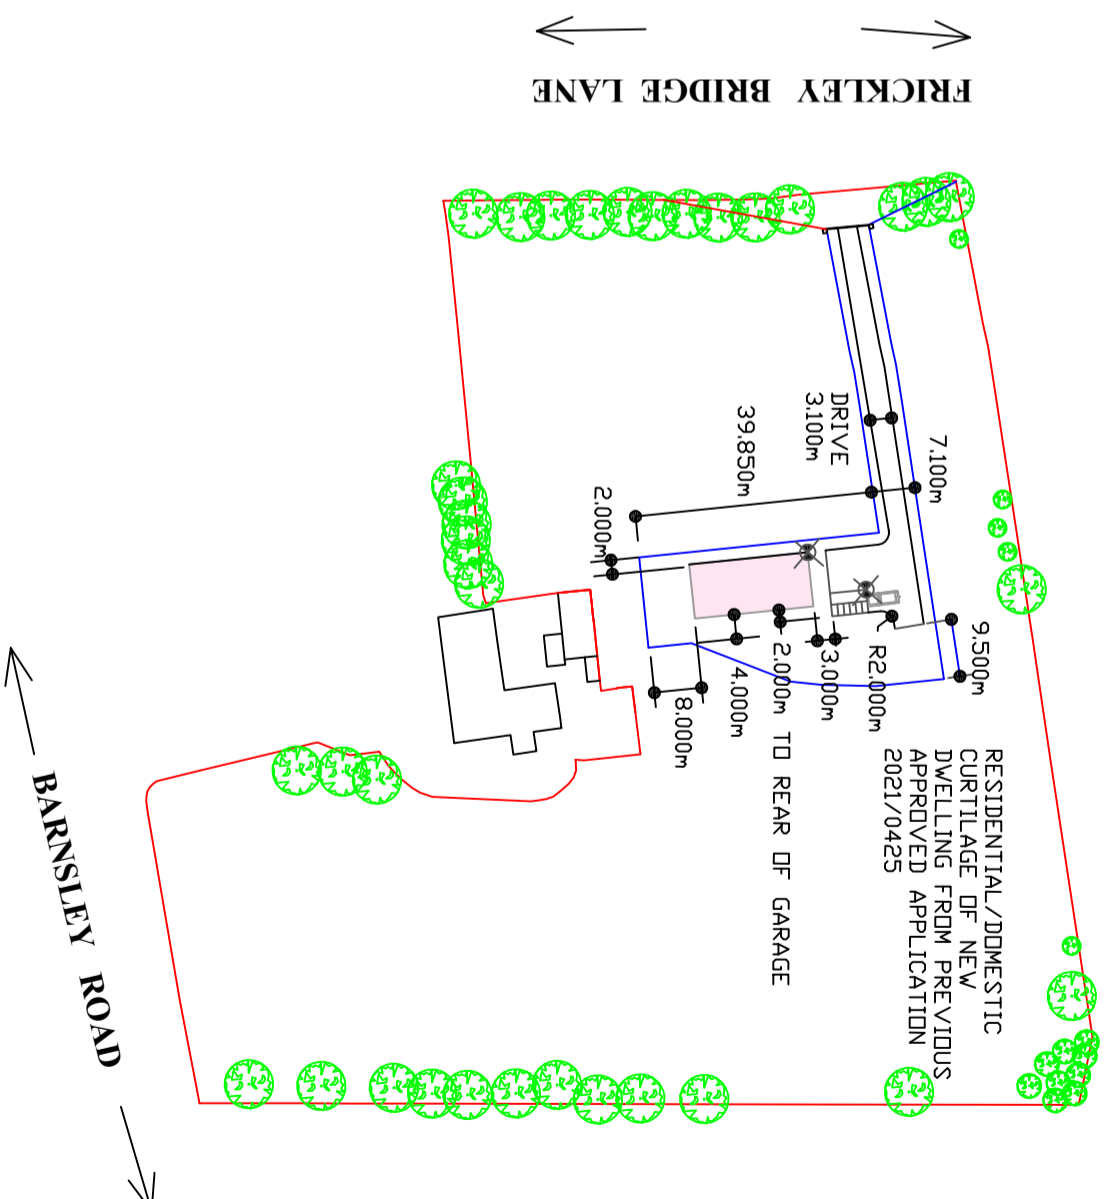


- GENERAL NOTES**
- A** DENOTES DD LEVEL AS SITE SECTION DRG 000/24 92.387m
 - B** DENOTES DD LEVEL AS SITE SECTION DRG 000/24 91.968m

CLIENT
MR & MRS K SHELBURNE

TITLE
SITING OF PROPOSED DWELLING WITH DISTANCES TO NEAREST HABITABLE ROOMS OF EXISTING DWELLINGS

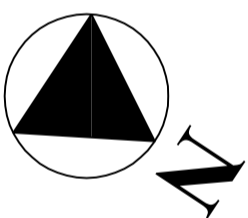

TITLE
DIMENSIONS OF DOMESTIC CURTILAGE OF NEW DWELLING



SCALE 1 : 1250 @ A3

DATE 07/05/2024

REV

DRG No 24/003