





SCALE BAR

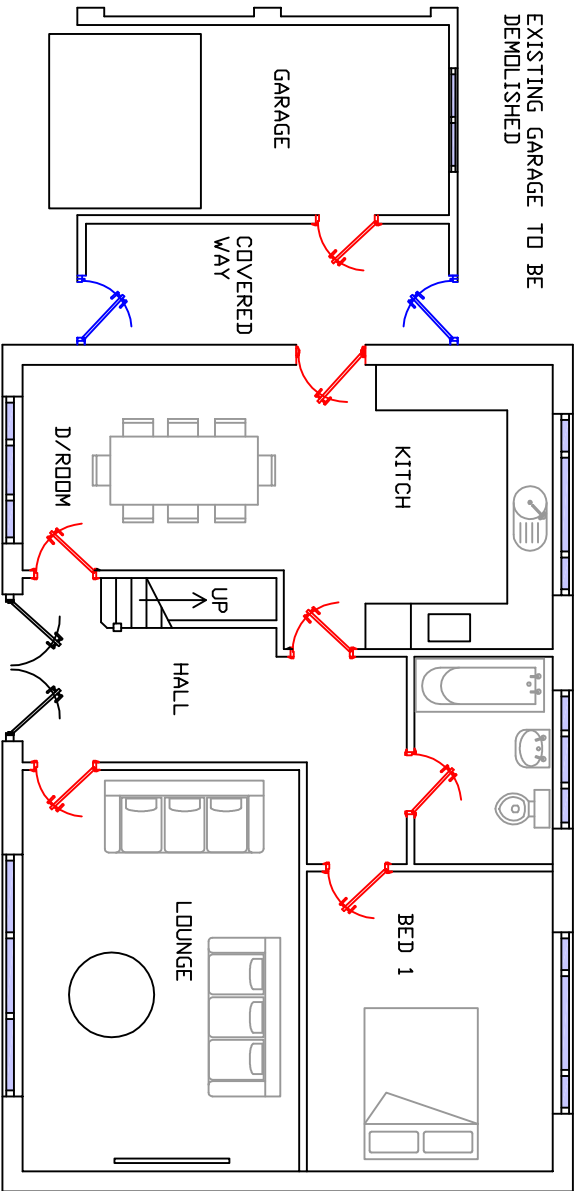

EXISTING GROUND FLOOR LAYOUT

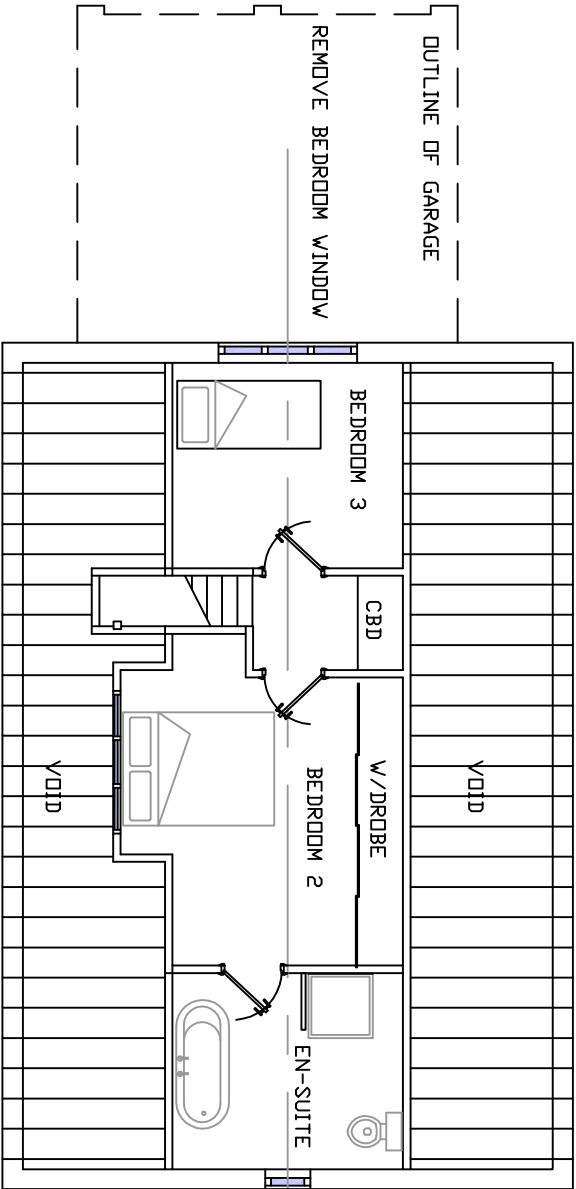

EXISTING FIRST FLOOR LAYOUT

CLIENT/ADDRESS		TITLE			
722 DONCASTER ROAD ARDSLEY		EXISTING GROUND & FIRST FLOOR LAYOUTS			
					
DRAWN		SCALE 1:100 @ A3			
AD		DATE 14/02/2025		REV	
		DRG No 004/25			