


- KEY**
-  Existing Palisade Perimeter Fencing & Gates
 -  New 2000mm high Weldmesh fencing (green polyester power finish) and gates
 -  Existing Bow Top Fencing and gates
 -  Proposed 1200mm Bow Top Fencing and gates (green PPC finish)
 -  Existing fencing to be removed
 -  New tarmac finish - final build up by Engineer
 -  New level play area to be created with Tarmac ULTIPLAY finish - final build up by Engineer
 -  New external area for Nursery to be created with Tarmac ULTIPLAY finish - final build up by Engineer

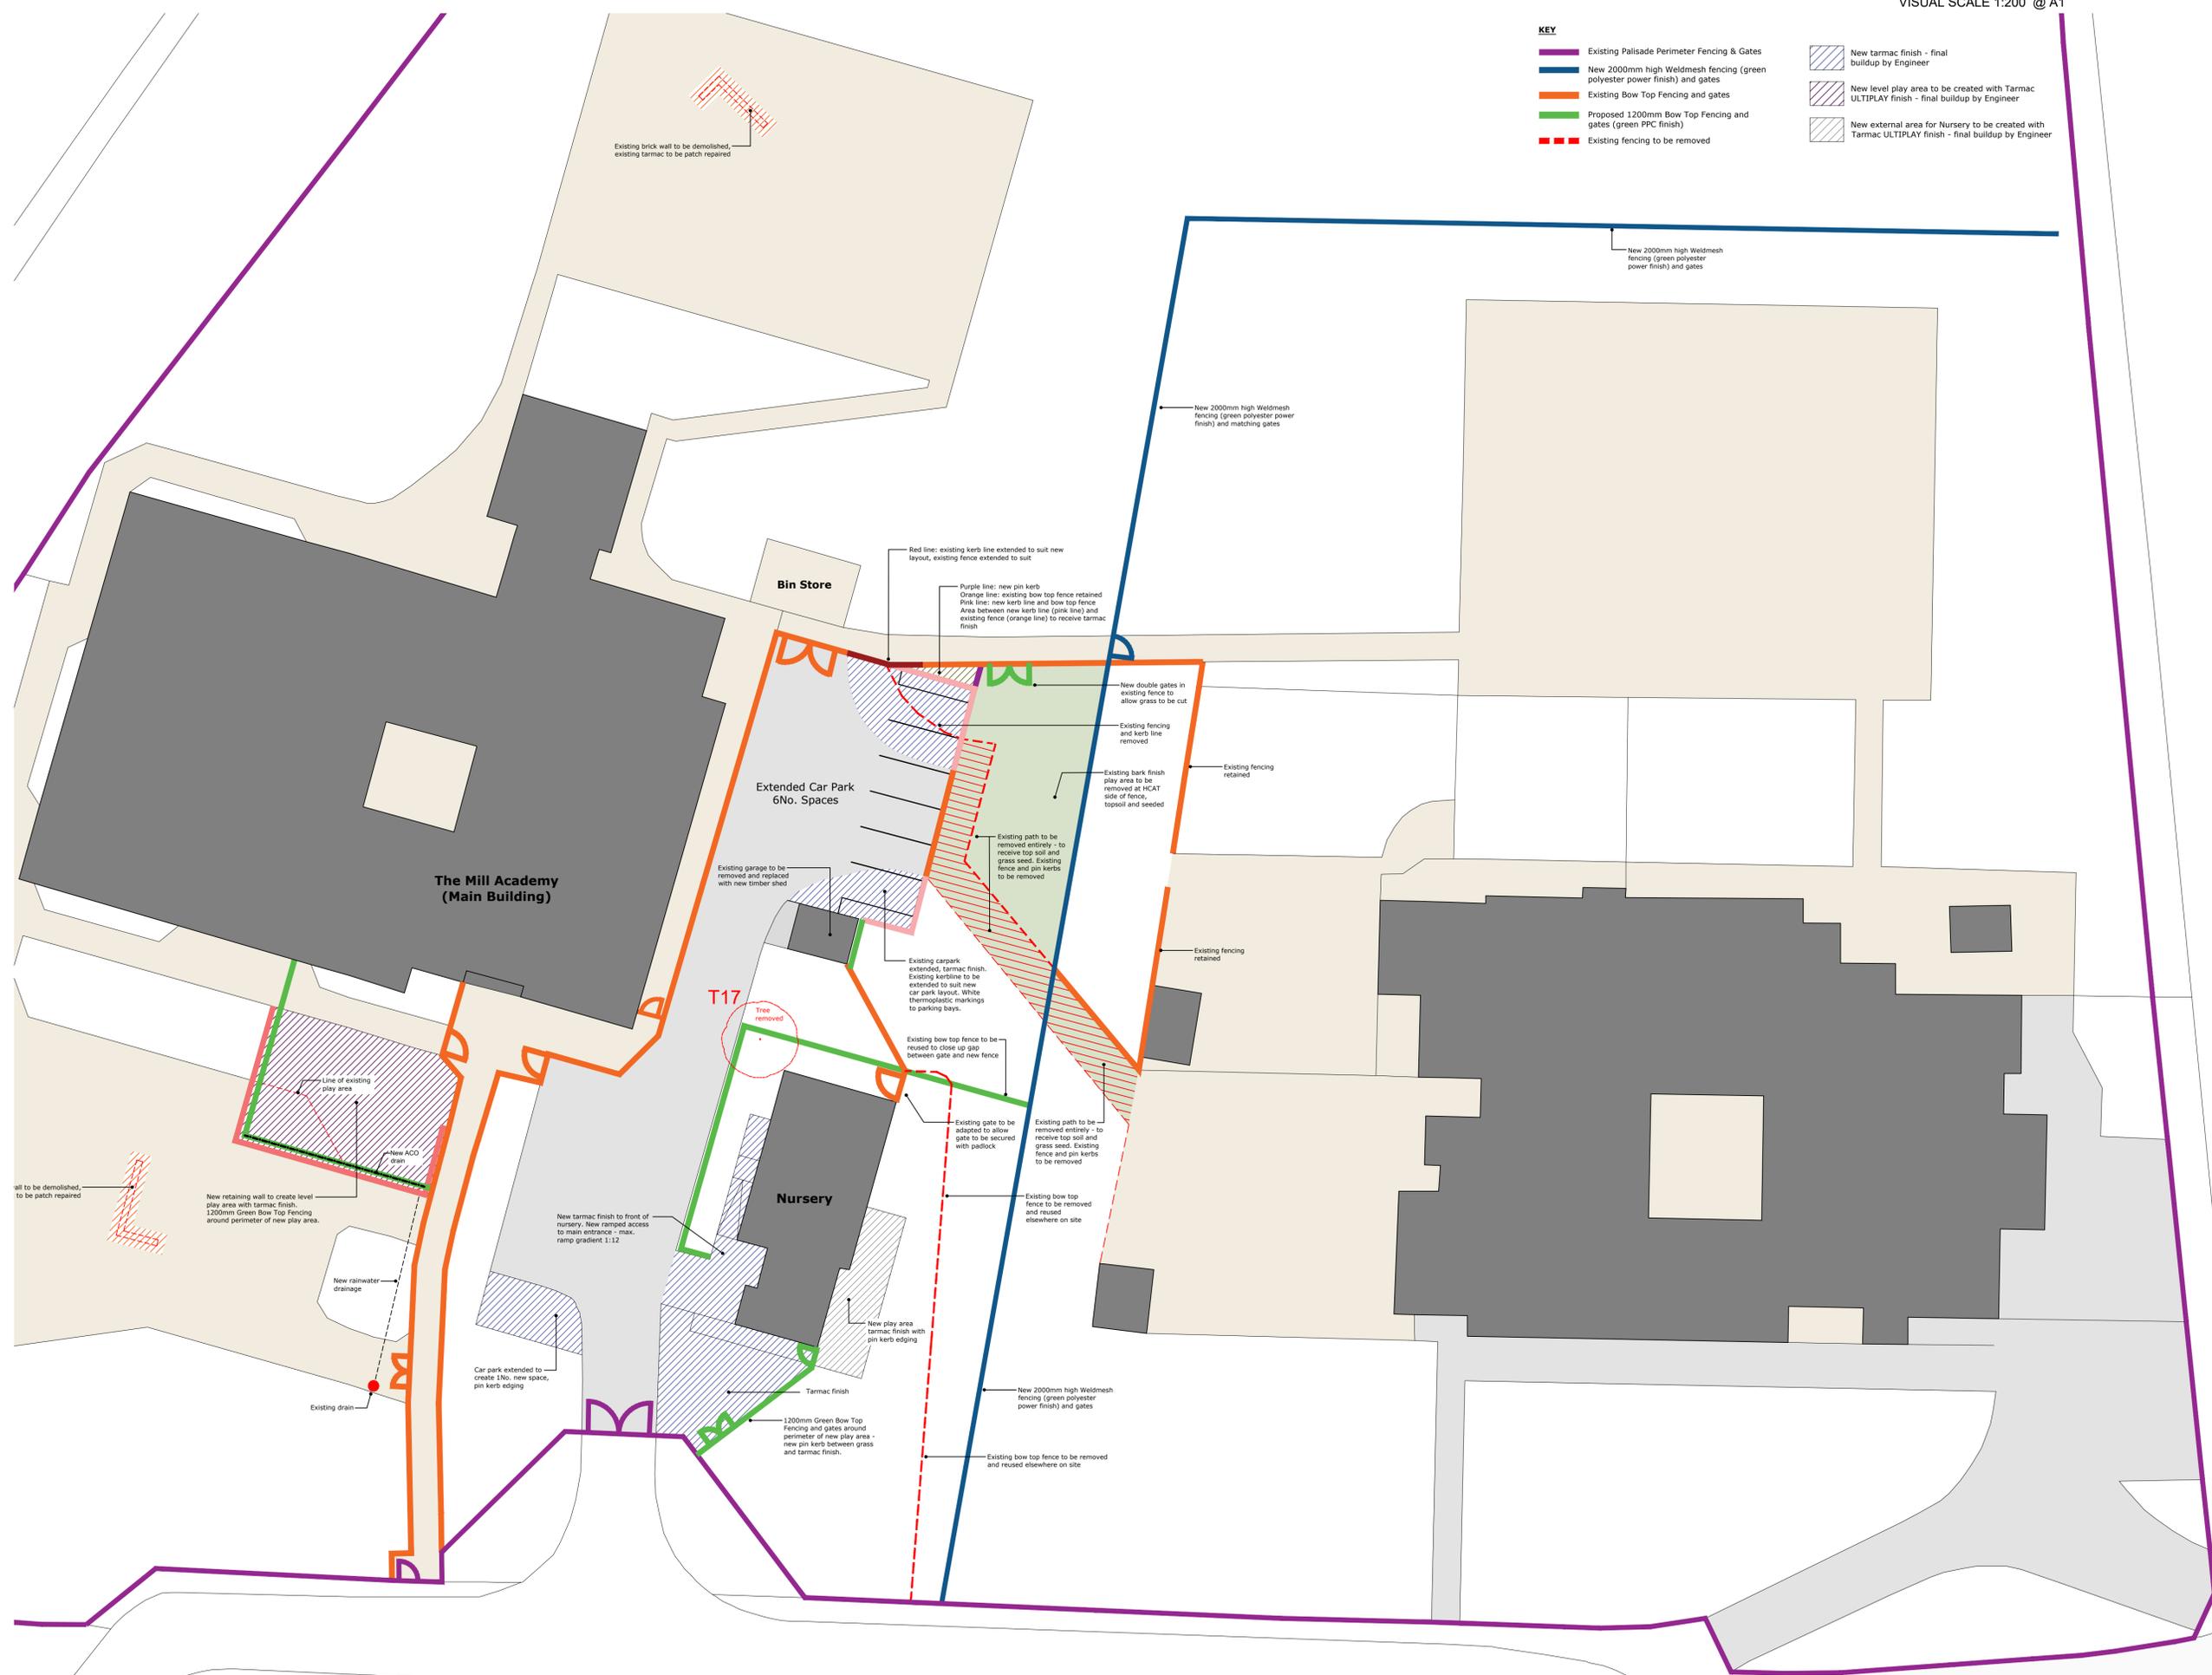

P3	Tree T17 to be removed (other trees not shown for clarity)	17.10.25	CJR	JL
P2	External works and fence lines updated following site meeting 06/10/25	06.10.25	CJR	JL
P1	Initial Issue	27.09.25	CJR	JL
Rev	Description	Date	By	CHK

S75 DESIGN
 Contact: hello@s75.design / 07356 234 043

Project
The Mill Academy
 Lobwood, Barnsley

Drawing
Proposed External Works

Scale	1:200 @ A1	Drawn	CJR	Date	Sept' 25
Drawing Purpose FOR PLANNING					
Ref	1019-S75-XX-00-DR-A-10001	Rev.	P3		
Job No.	Origin	Zone	Level	Type	Dis. Number