
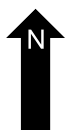
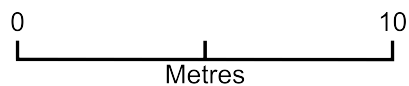


52 The Arcade - Black Velvet (bar)

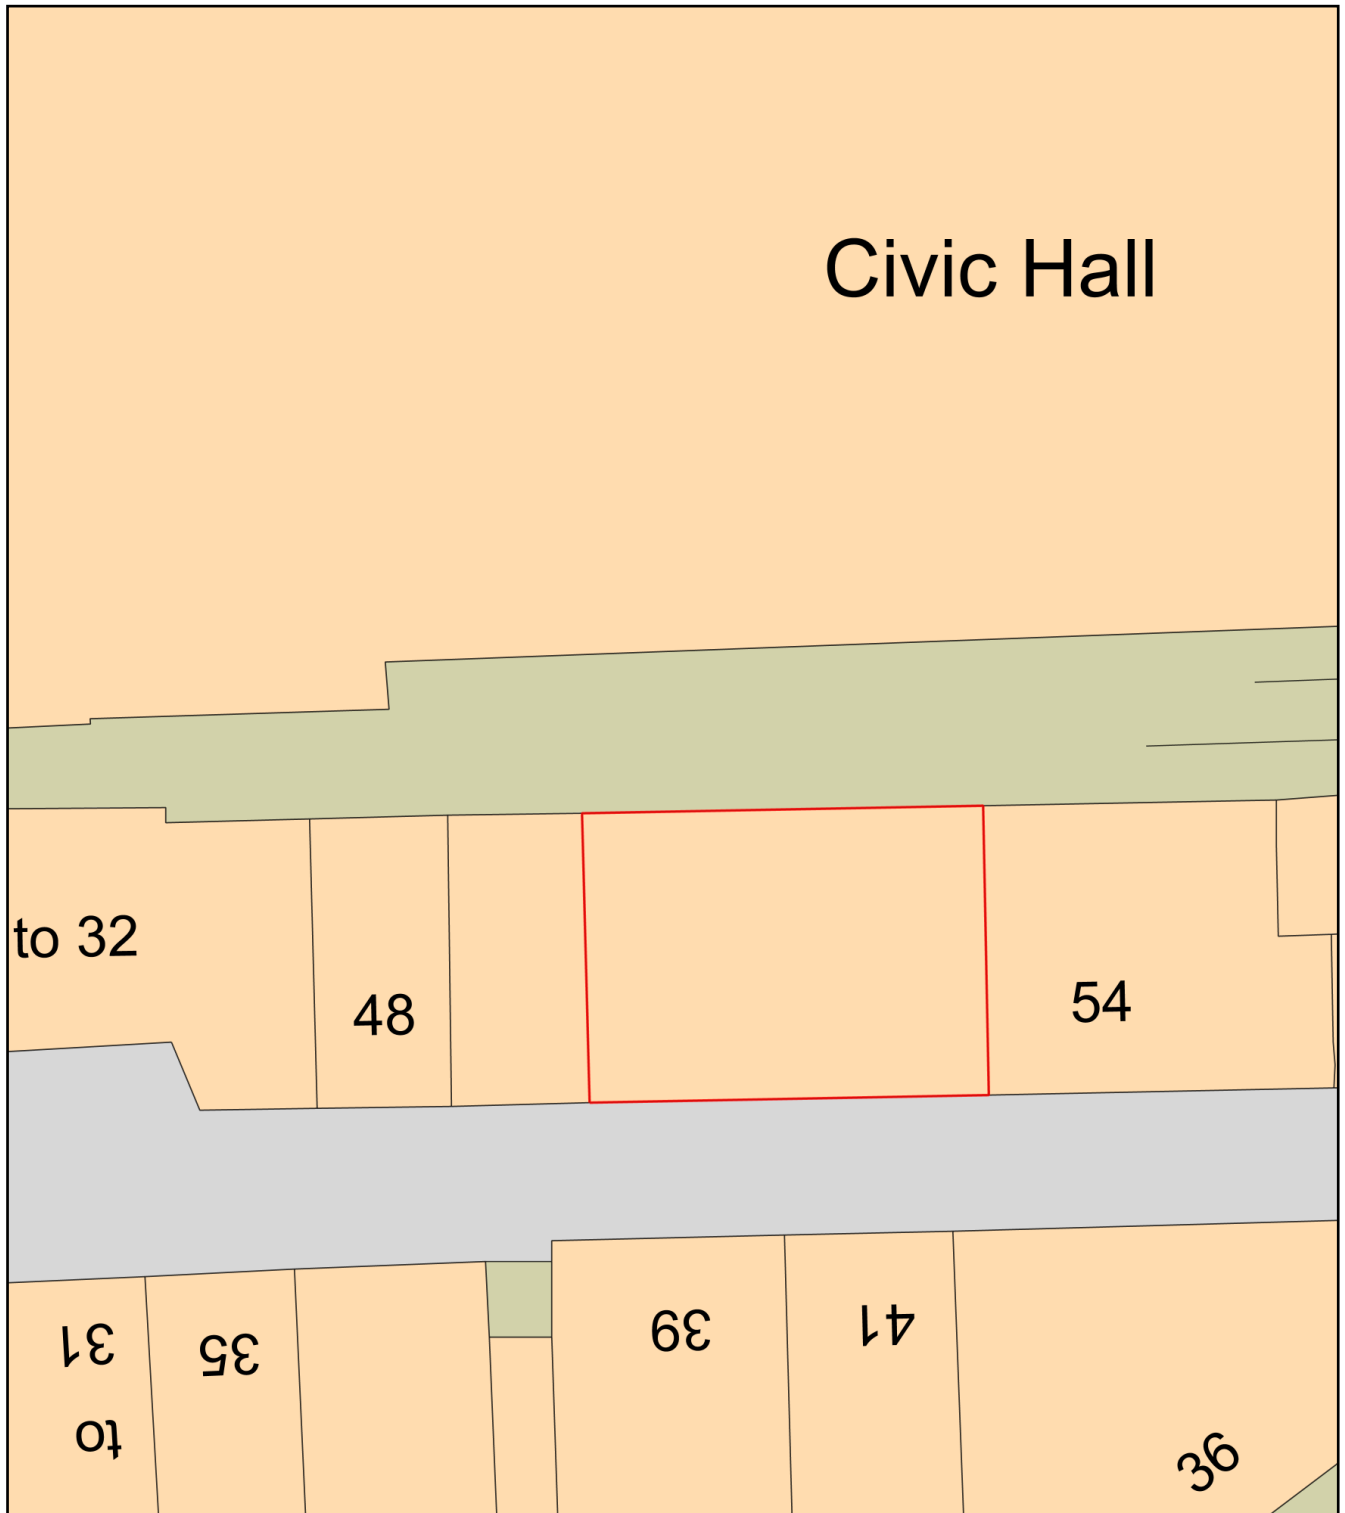

Plan Produced for: Tina Farnsworth

Date Produced: 26 Apr 2021

Plan Reference Number: TQRQM21116133558050

Scale: 1:200 @ A4