

NOTES

All works to comply with Building Regulations Approved document Part H. All products to be used in line with manufacturers recommendations.

Drainage points shown are approximate and should be checked against the working drawings.

All unknown connections to be checked and confirmed prior to commencement of any works.

Invert levels shown indicate the invert level of the main channel within the chamber. Branches connect at +50mm.

At changes of direction the main channel is to be used with bends outside the chamber. Branches not to be used for changes of direction.


Invert levels shown are dependant on finished ground levels and may need to be adjusted accordingly to meet cover requirements.

All internal Inspection chamber covers are to be class A15 loading, double sealed and to be brought to floor level.

All external Inspection chamber covers are to be class B125 loading.

KEY

-  Existing surface water drainage to remain
-  Existing foul drainage to remain
-  Existing combined drainage to remain
-  Existing drainage to be abandoned
-  Existing foul drainage to be re-laid at slacker gradients
-  Private foul/combined drain and chamber. 110mm dia UPVC unless stated otherwise. Kitemarked to BS EN 13476, BS EN 1401 and WIS 4-35-01. Chambers to comply with BS EN 13598 and be 450mm diameter. Chamber reducing ring is required when the chamber is greater than 1.2m deep.
 I.L. 65.40
-  Rodding Eye.
-  Private surface water drain and chamber. 110mm dia UPVC unless stated otherwise. Kitemarked to BS EN 13476, BS EN 1401 and WIS 4-35-01. Chambers to comply with BS EN 13598 and be 450mm diameter. Chamber reducing ring is required when the chamber is greater than 1.2m deep.
 I.L. 65.65
-  CHANNEL Linear drainage channel (Aco or similar)
-  SLOT Linear slot drain

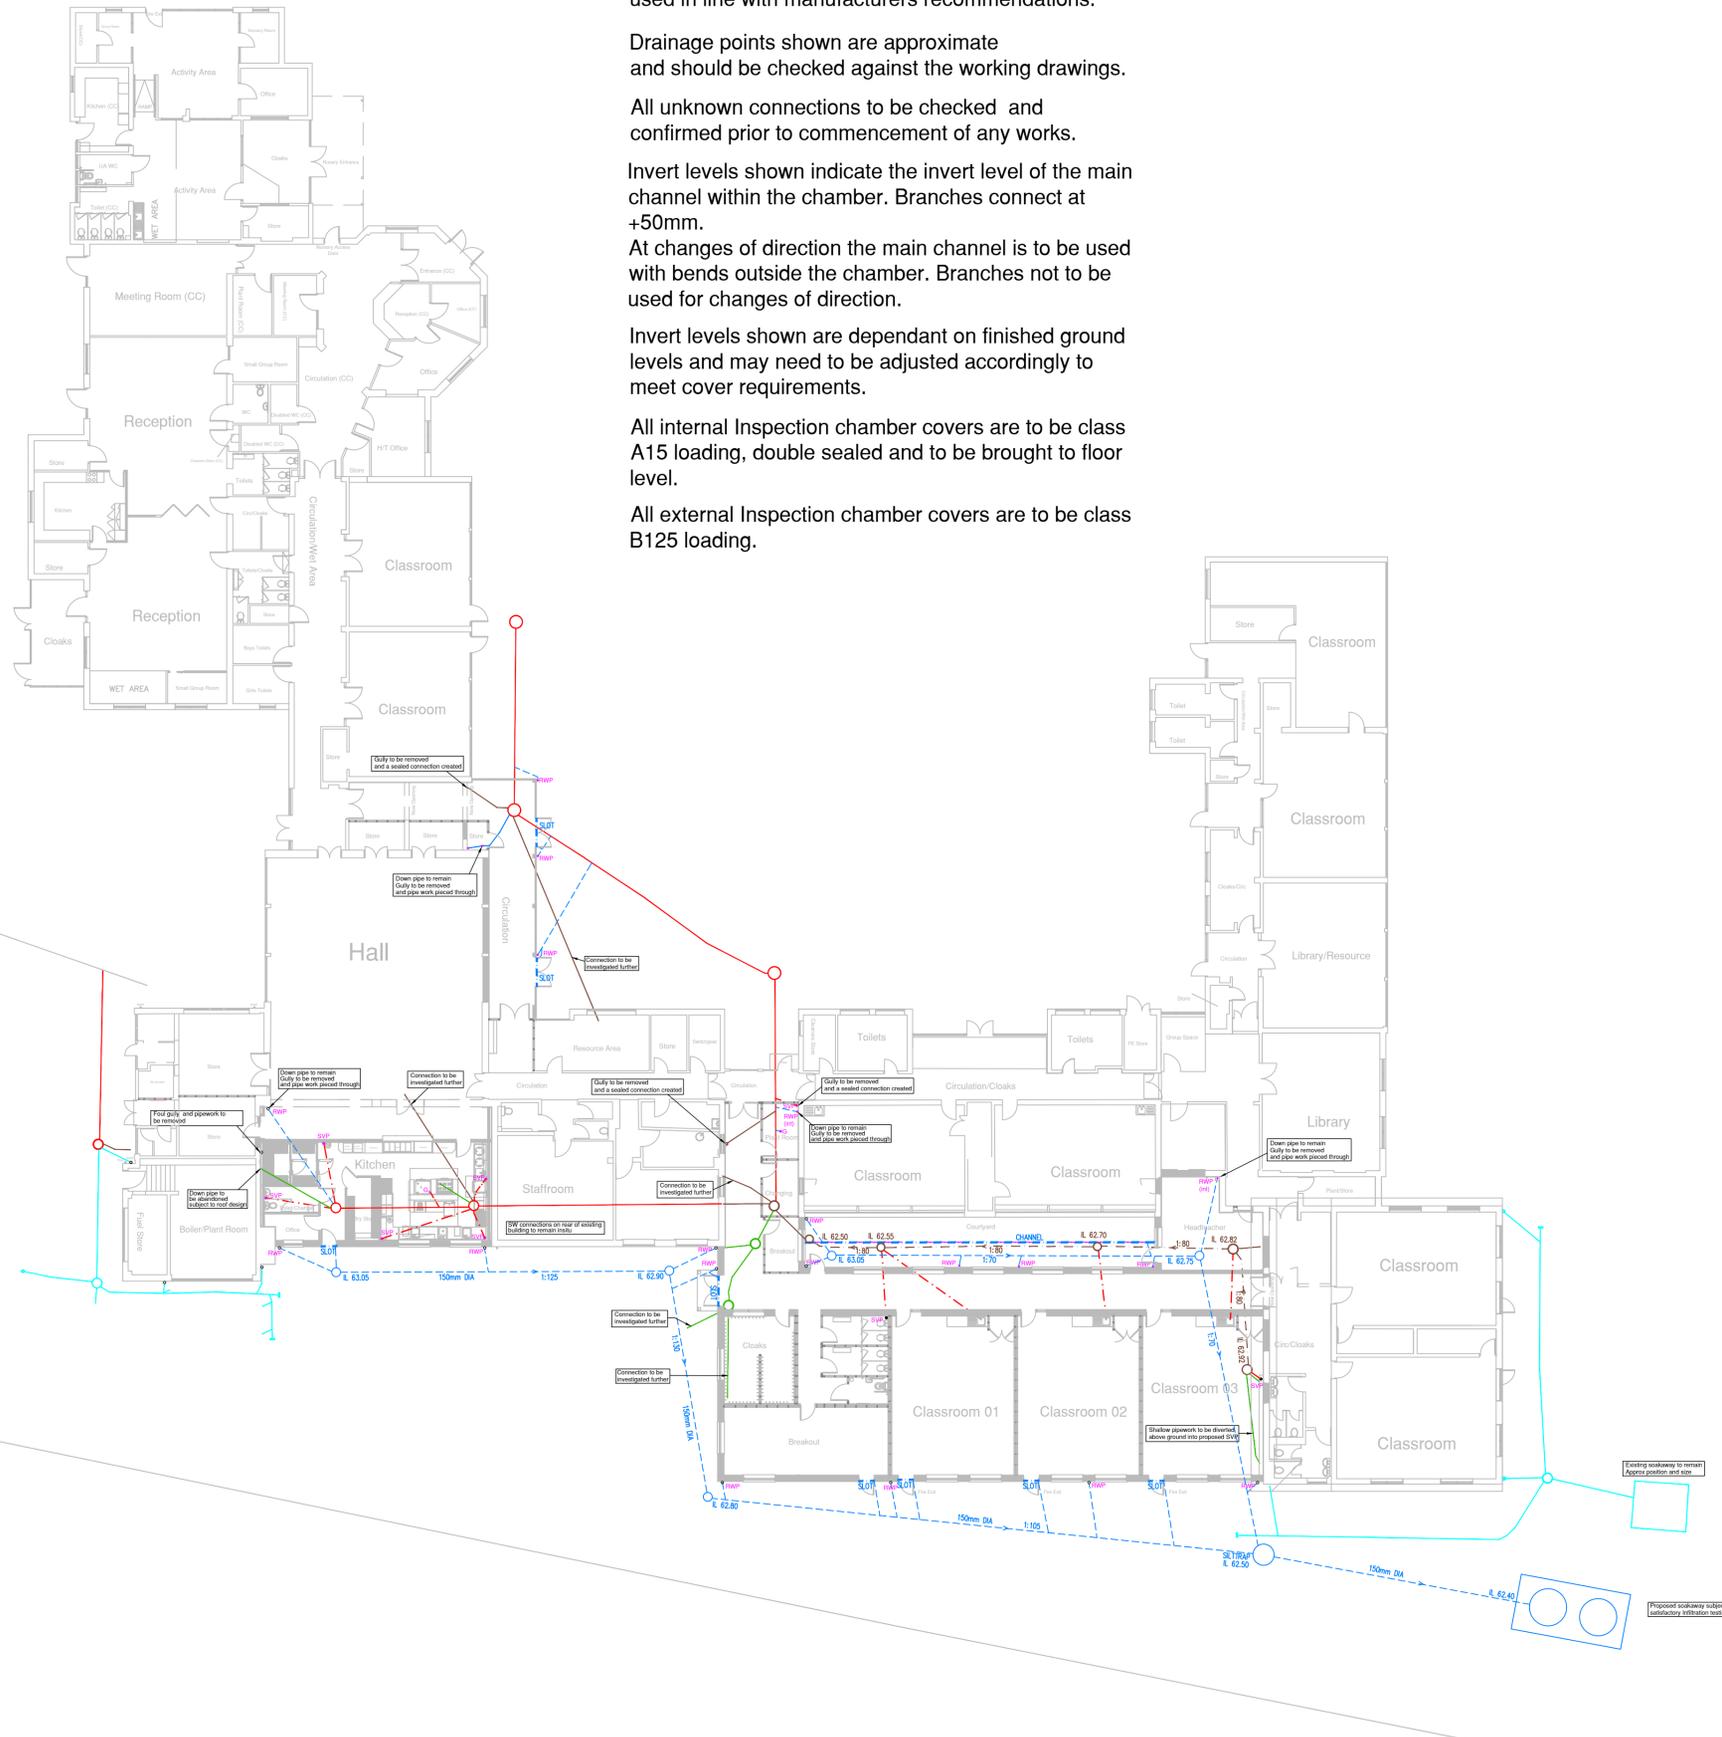

Preliminary

Rev	Details	Date	Drwn	Chk
	BMBC			
Birkwood Primary School Cudworth, Barnsley				
Drainage proposals				
Dwg No. : STE/22/14/01				
Date : 22-9-22				
Scale : 1:200				
Copyright © Shaun Tonge Engineering				

**SHAUN TONGE
ENGINEERING**

11 Broomhead Road, Wombwell, Barnsley, S73 0SA.
Tel: 01226 755929. Mobile 07528 278070. Email shauntongeengineering@yahoo.co.uk