


Stash Self Storage - Location Plan

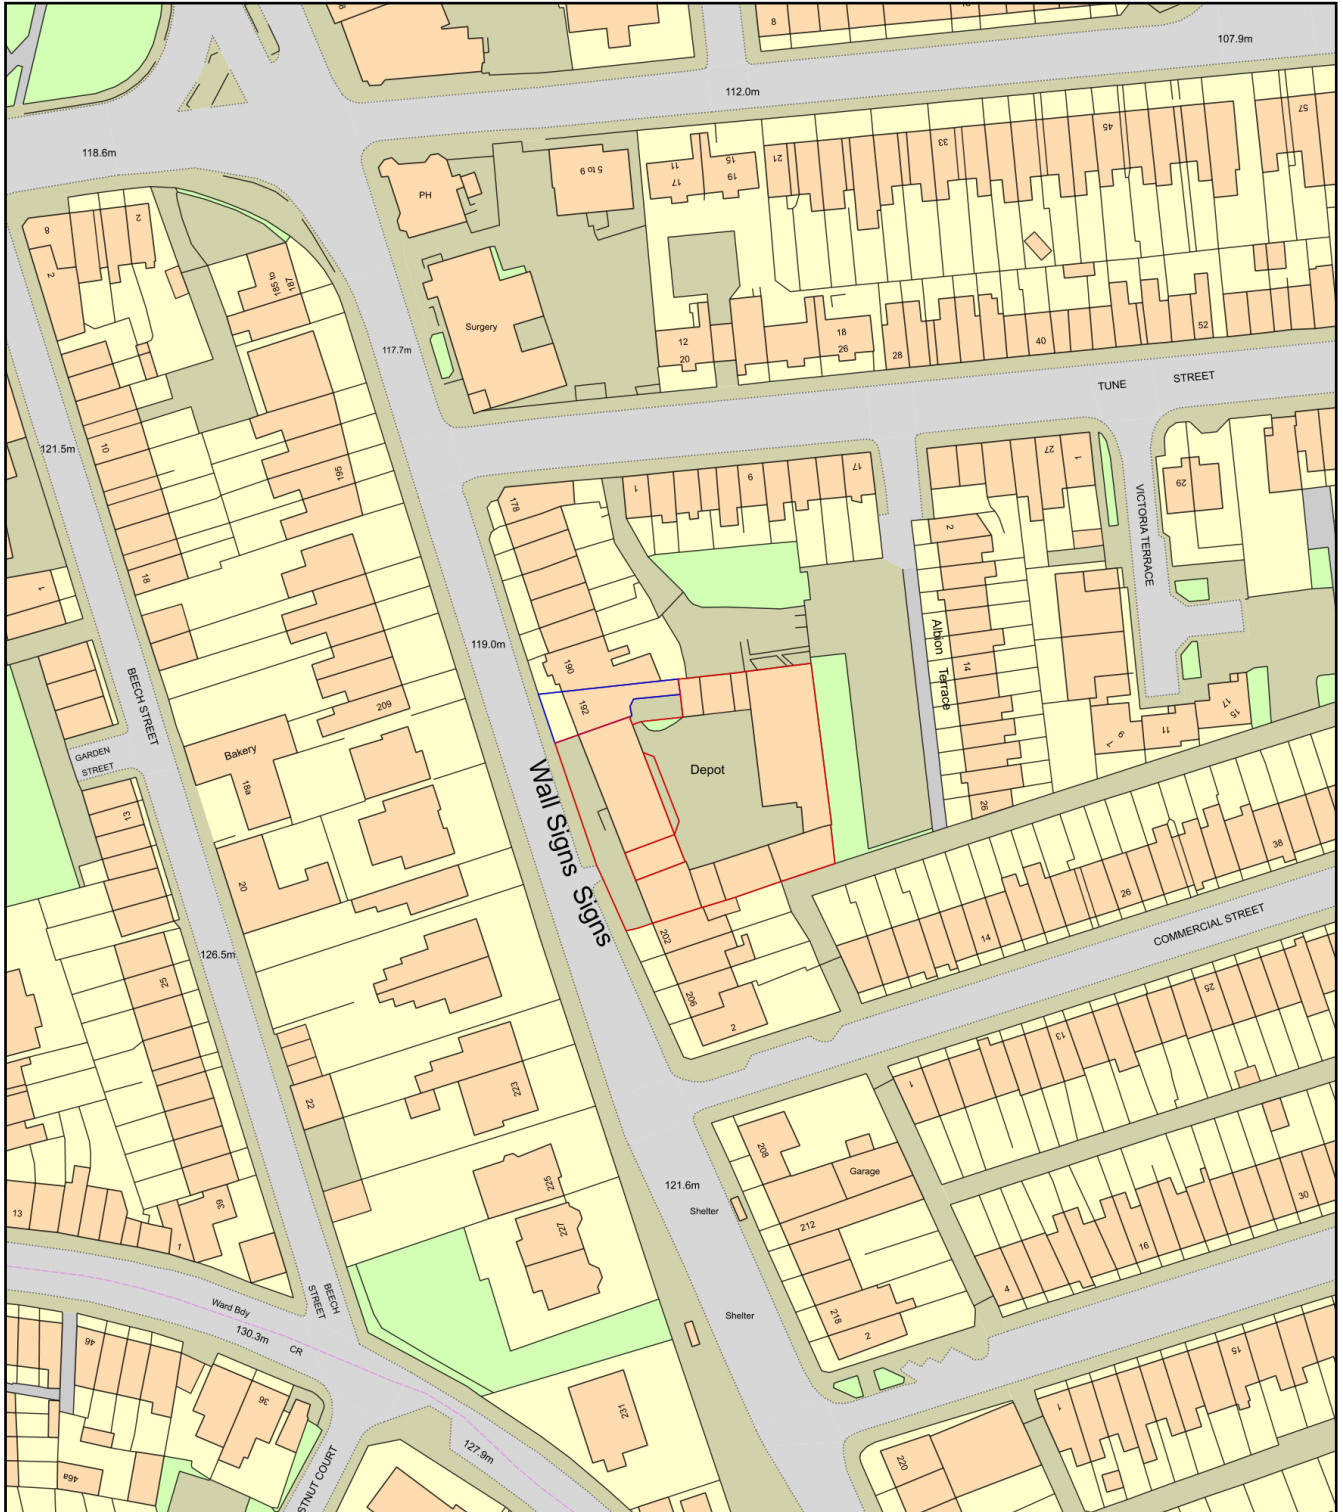

0 50
Metres



Plan Produced for: Paul Tyree

Date Produced: 16 Jul 2019

Plan Number/Project ID: TQRQM19197131436874

Scale: 1:1250 @ A4