


Plan Referred To:

Reproduced from the Ordnance Survey with the permission of the Controller of Her Majesty's Stationery Office. Crown Copyright reserved. Licence No. 100003985

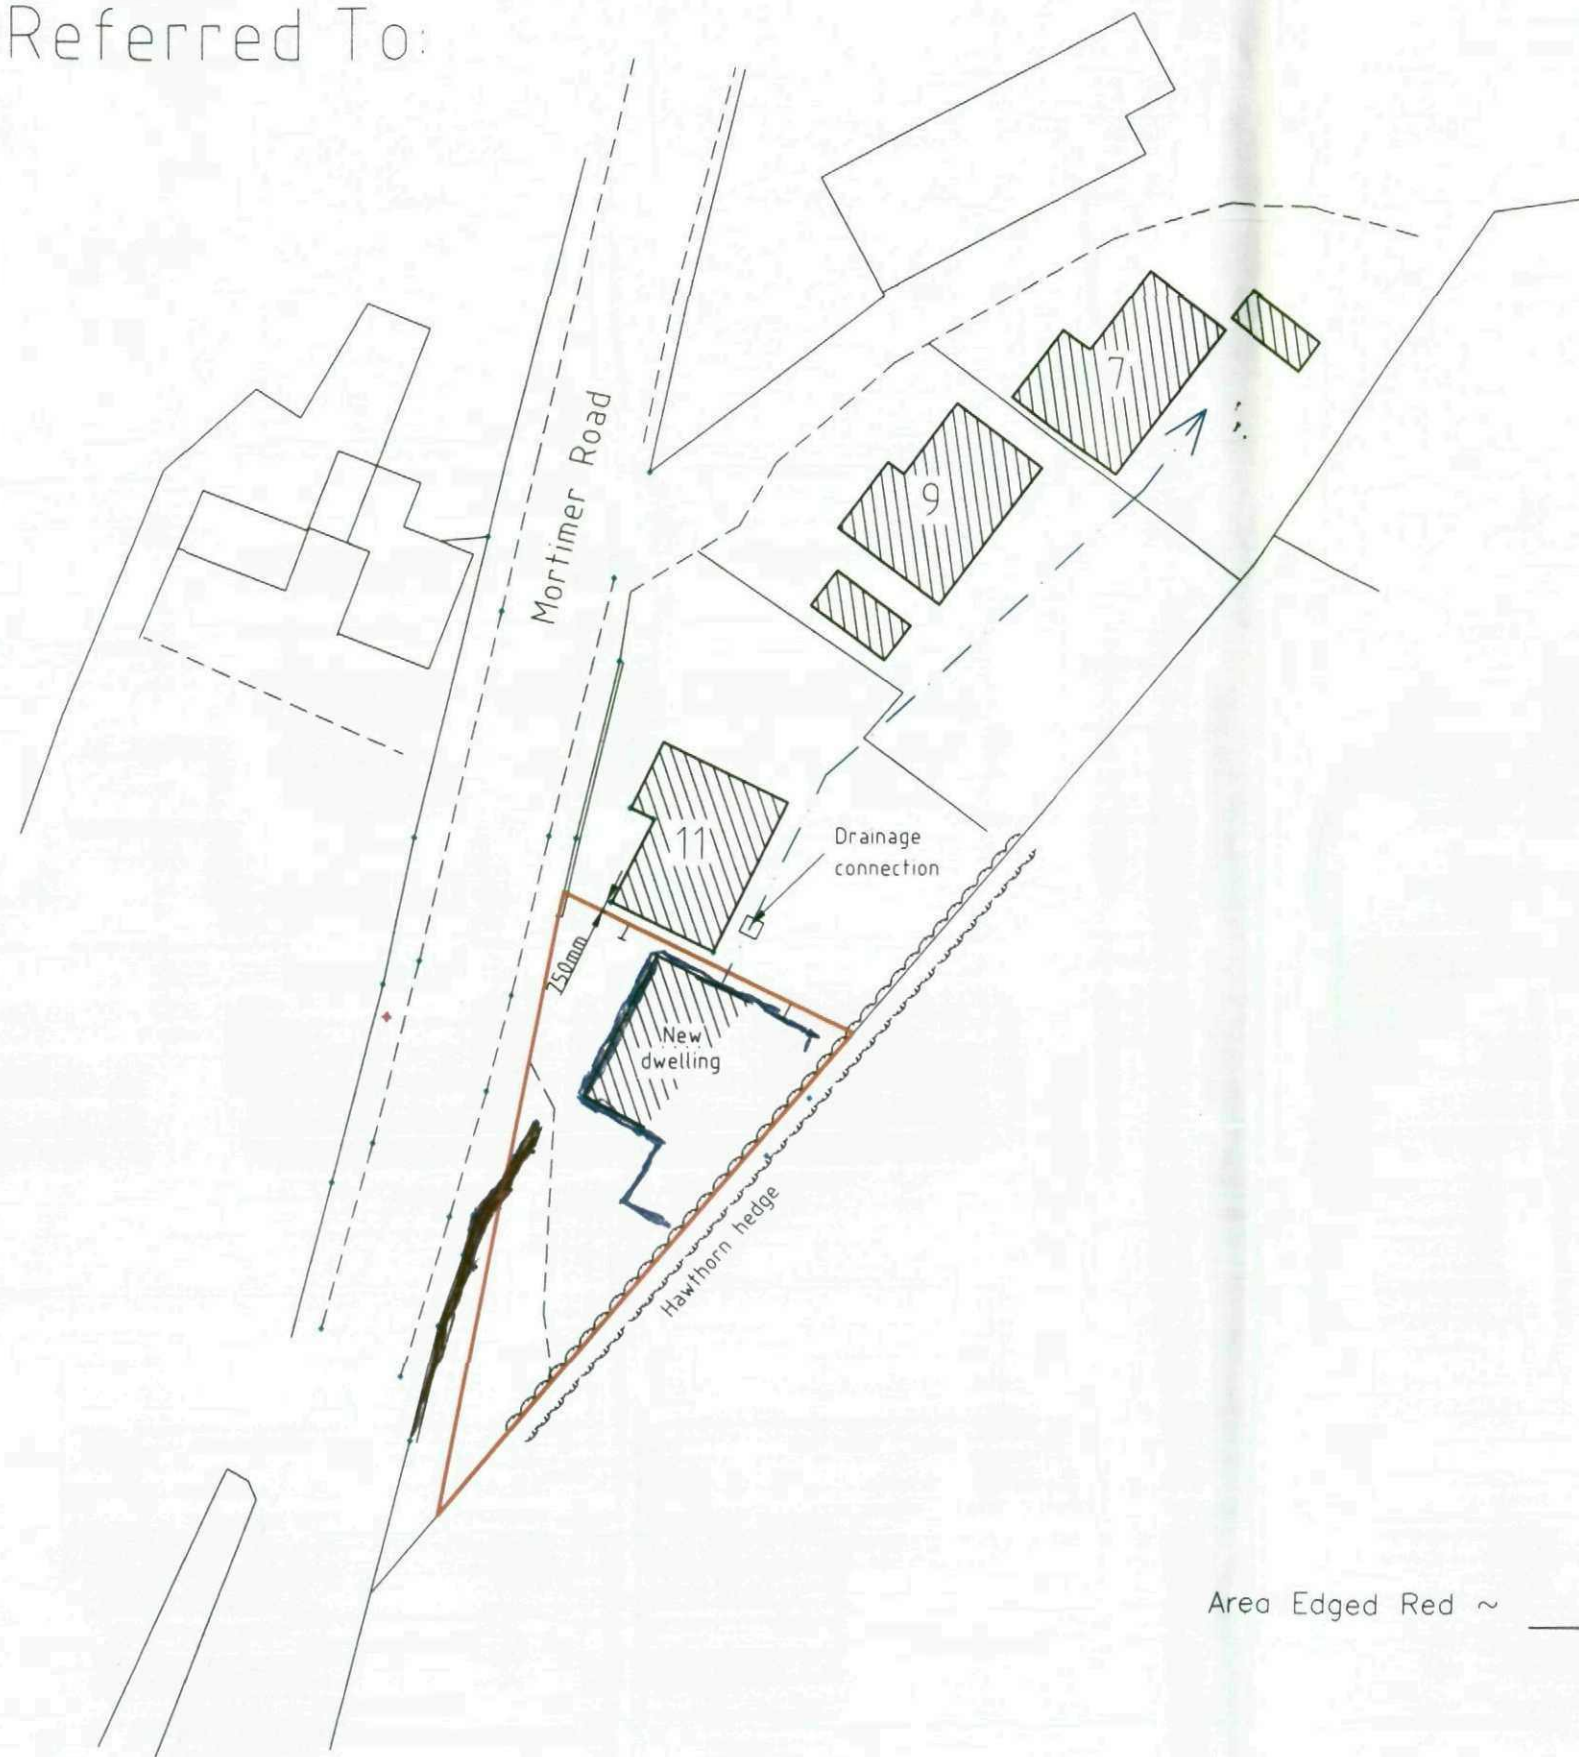

Area Edged Red ~ 428 Sq. Metres  
or thereabouts



REV.	DATE	AMENDMENT
CLIENT Malcolm Wood		
TITLE New House at 11 Mortimer Road Cubley Penistone Sheffield S36 6HE		
ALAN ROWLEY FRICS Chartered Surveyor 1 Mountain Row Crane Moor Nook Sheffield S35 7AN Tel. 0114 288 2595 AutoCAD LT97 Licence No 610-00106975		
SCALE 1:500		DATE 6 Sept 2007
DRAWING No. 15286		DRAWN AR REV.

