



NOTES


1. DO NOT SCALE - Use figured dimensions only.
2. All dimensions shown are in millimetres unless otherwise stated.
3. The Contractor is to verify all dimension on site before commencing work or preparing shop drawings.
4. This drawing is to be read in conjunction with all Engineers and Architects drawings and specifications.

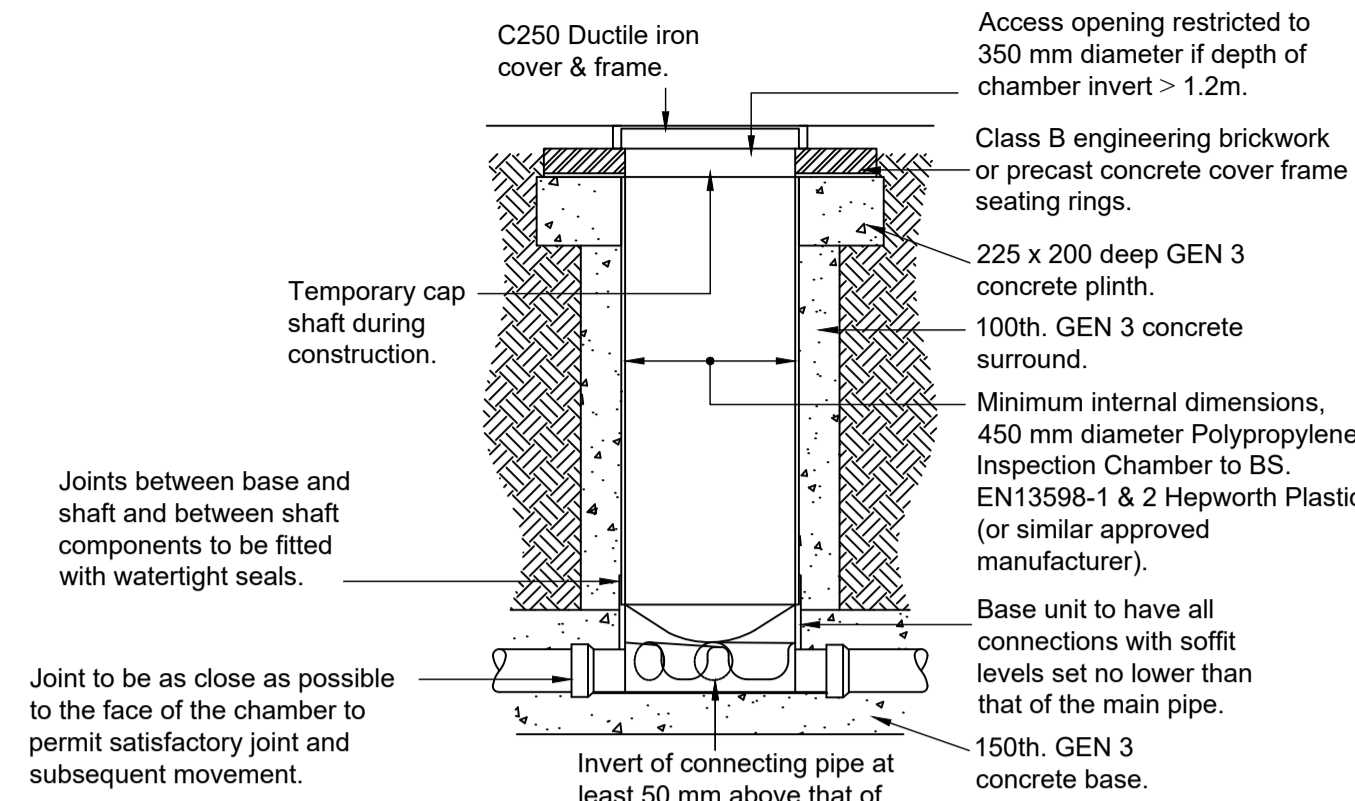


450mm. DIA. INSPECTION CHAMBER DETAIL
100 & 150 DIA.
SCALE 1 : 20

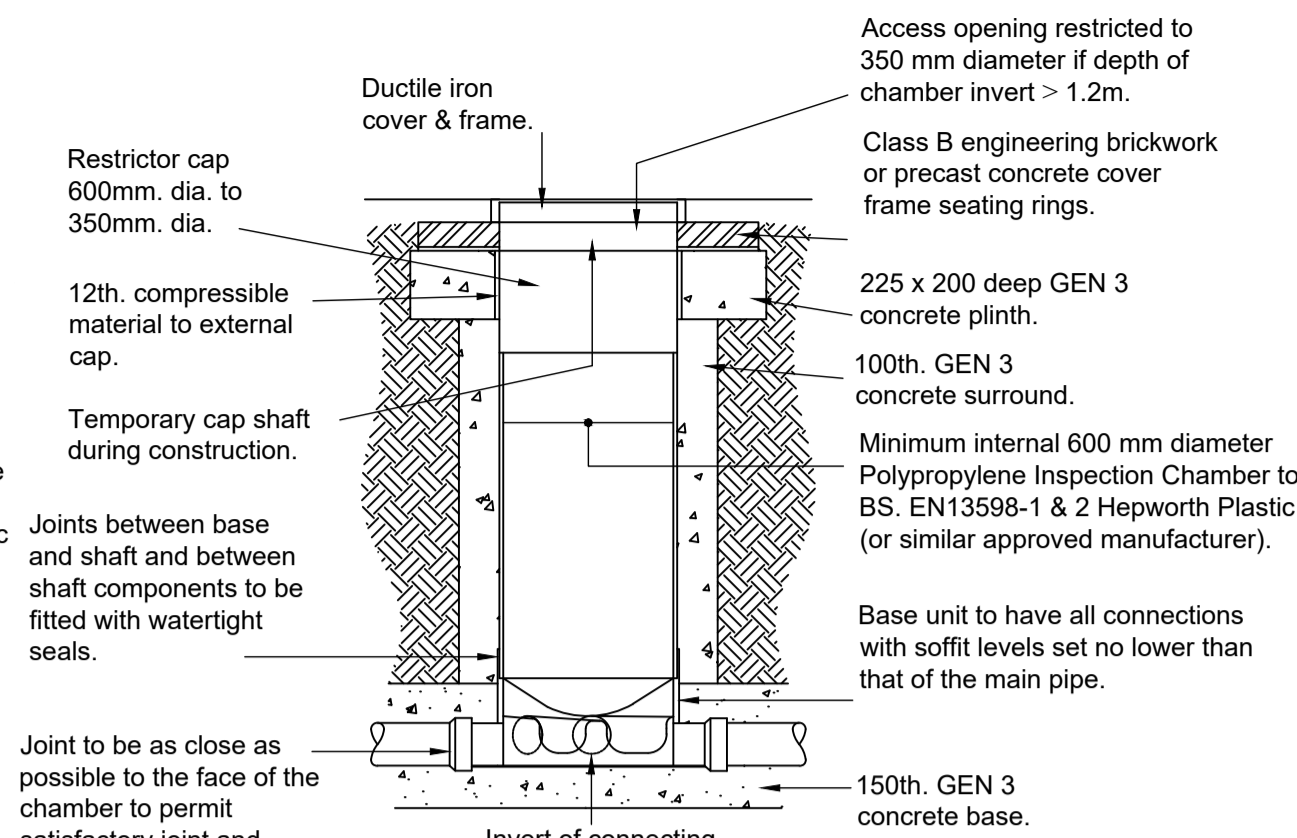


600mm. DIA. INSPECTION CHAMBER DETAIL
150, 225 & 300 DIA.
SCALE 1 : 20

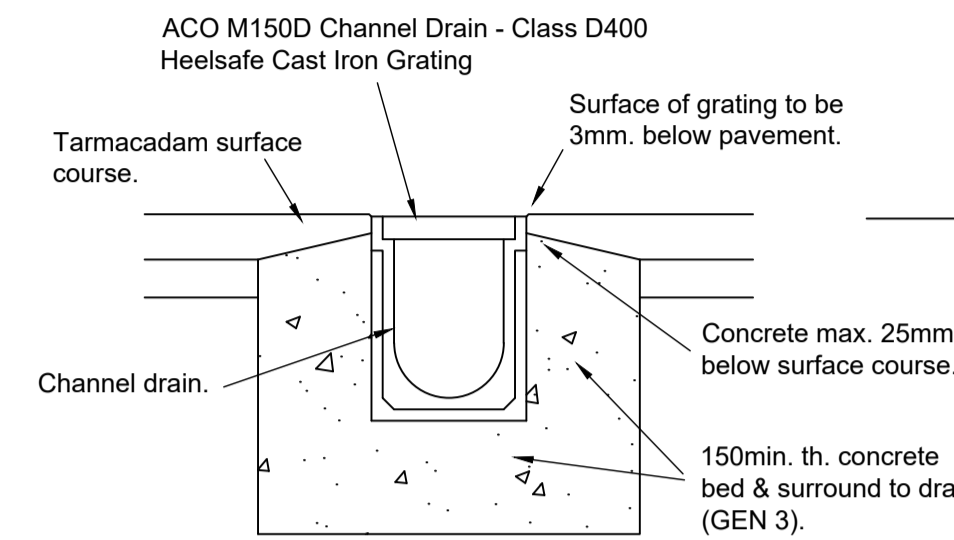


CHANNEL DRAIN DETAIL (Tarmacadam)
SCALE 1 : 10

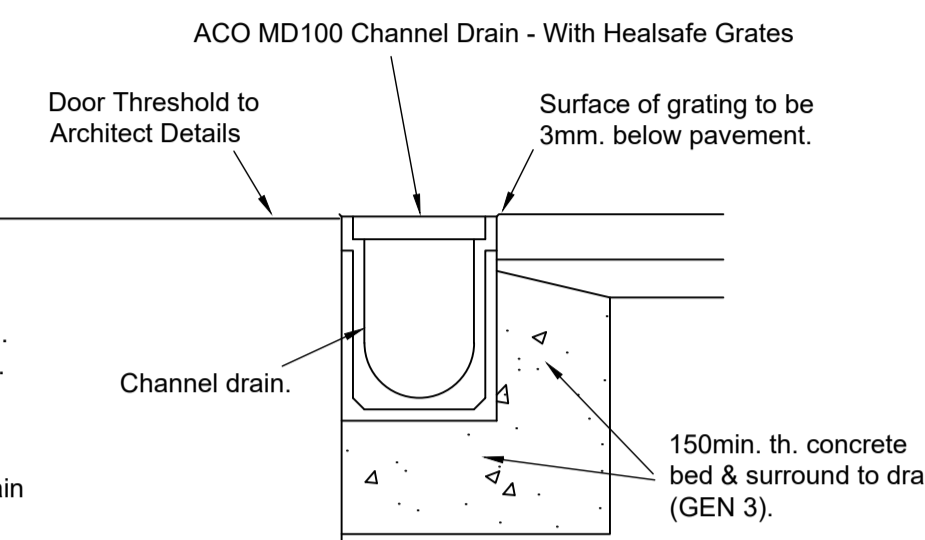


THRESHOLD DRAIN DETAIL TO PERSONNEL DOORS
SCALE 1 : 10

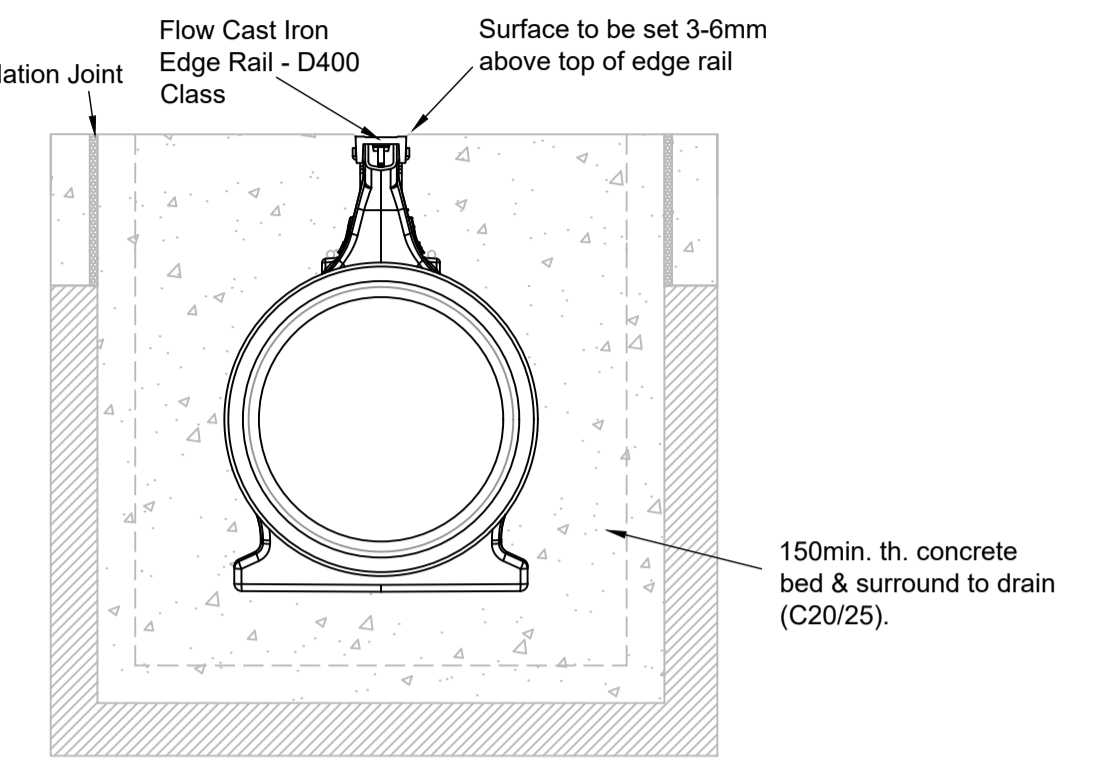


ACO Q-MAX 350 SLOT DRAIN DETAIL
SCALE 1 : 10

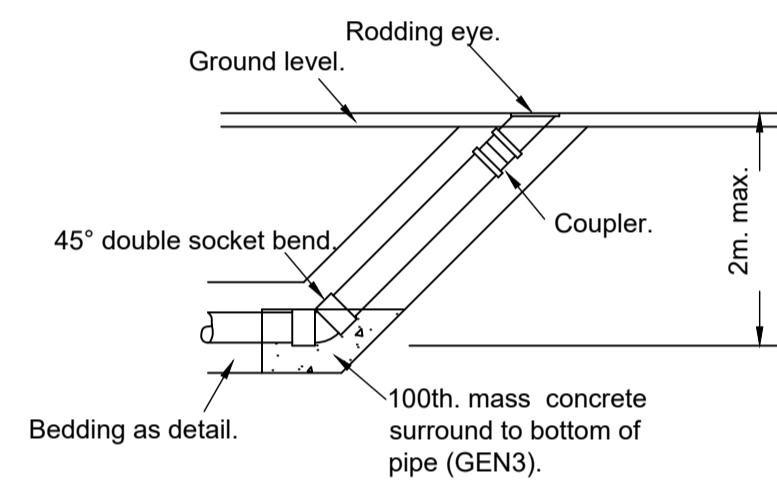


RODDING EYE DETAIL

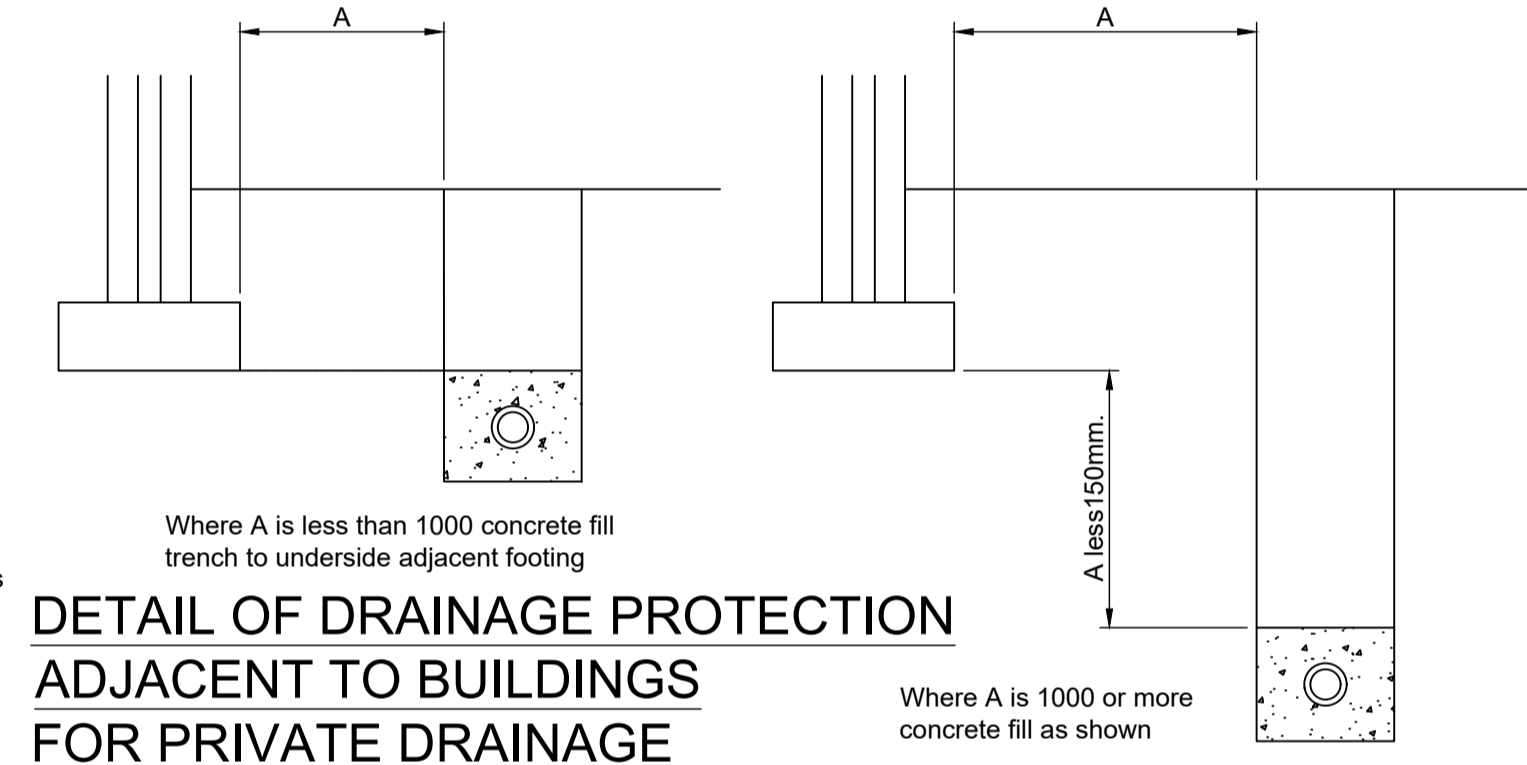


DETAIL OF DRAINAGE PROTECTION ADJACENT TO BUILDINGS FOR PRIVATE DRAINAGE
SCALE 1:25

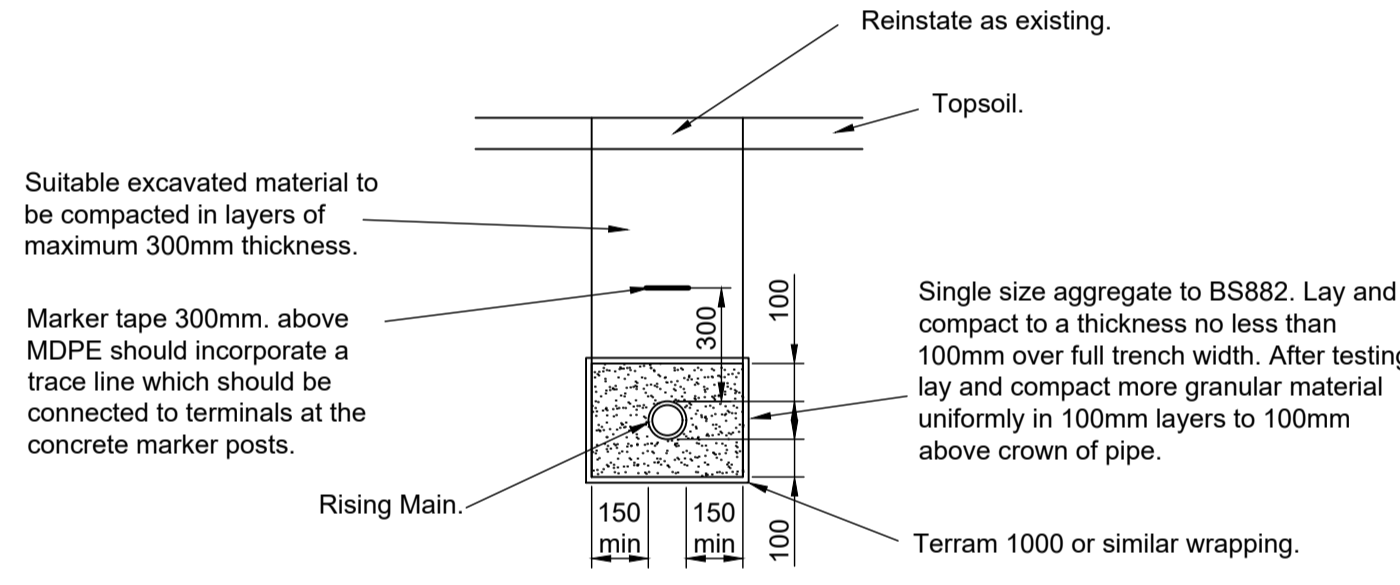


TRENCH DETAIL FOR RISING MAIN TYPE S
SCALE 1:20

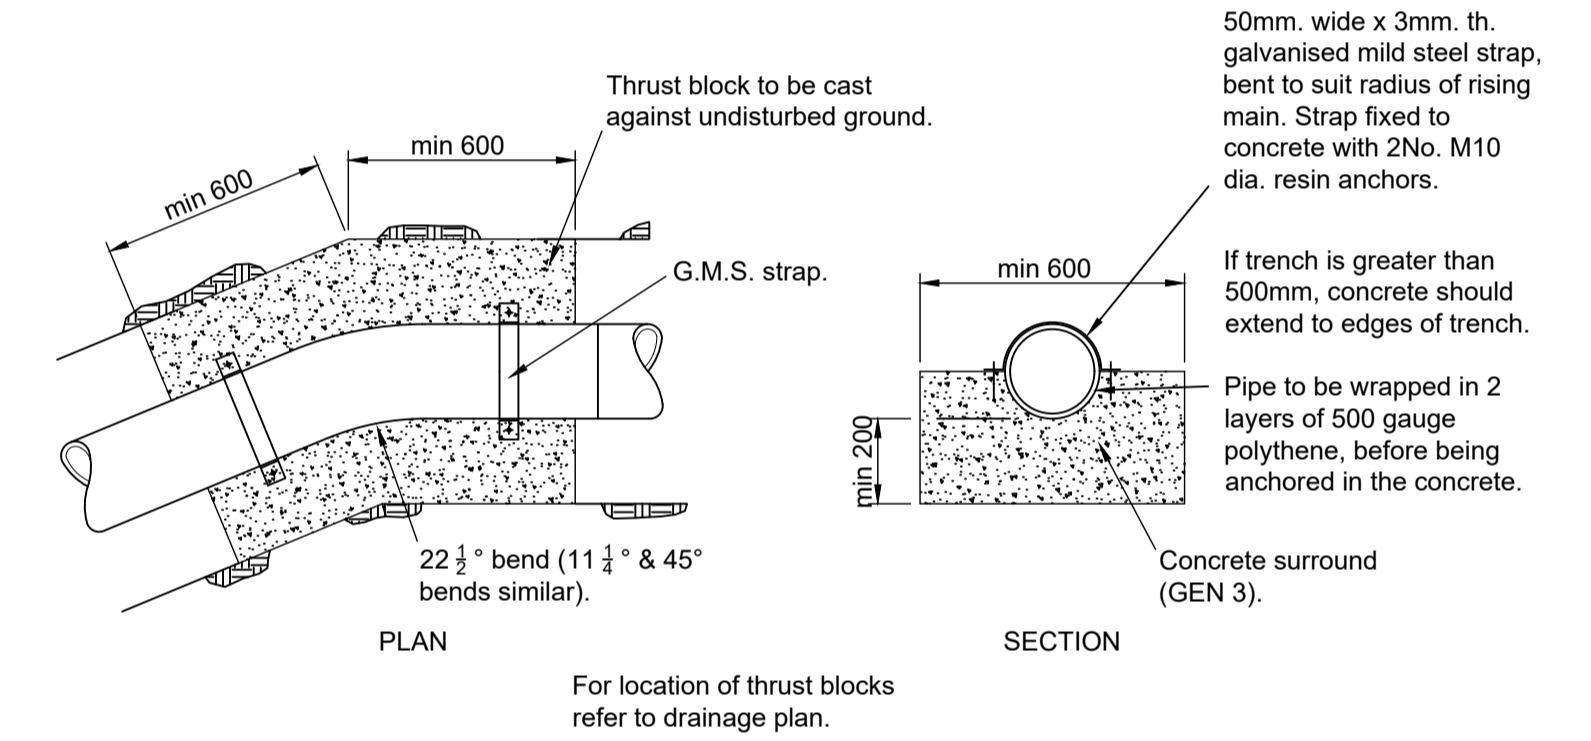


TYPICAL THRUST BLOCK TO FOUL WATER RISING MAIN
SCALE 1:20

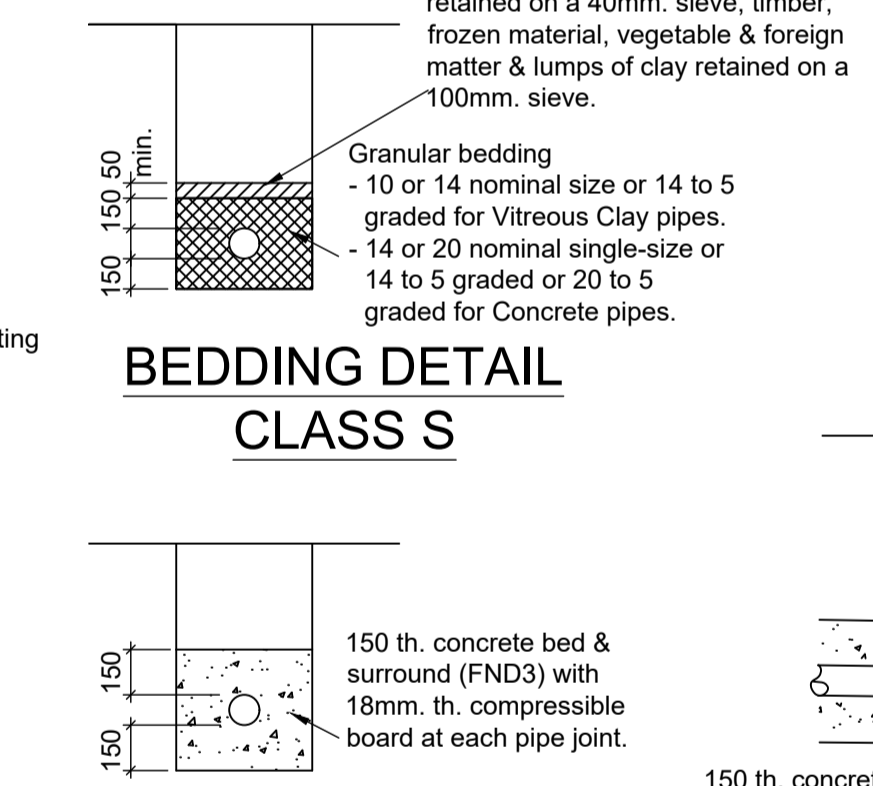

BEDDING DETAIL CLASS S

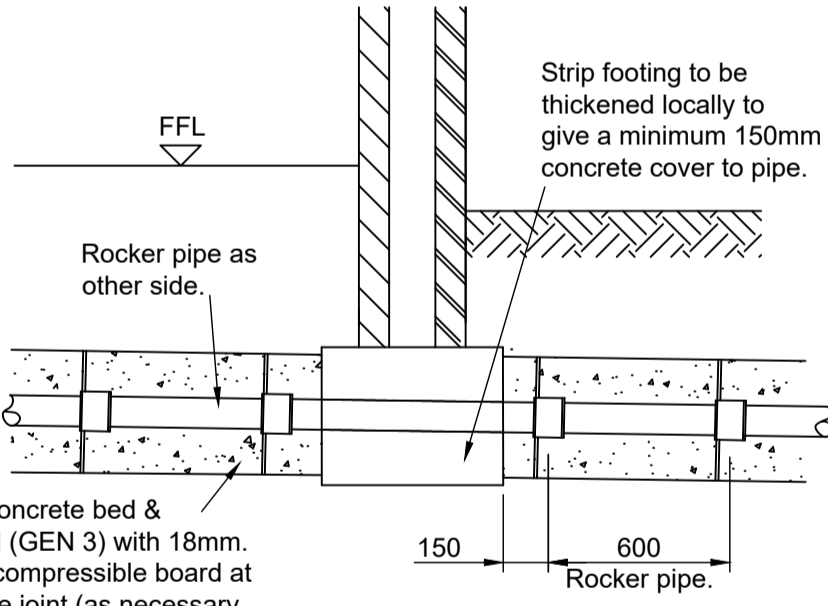

DETAIL OF PIPE THROUGH FOUNDATION
SCALE 1:25

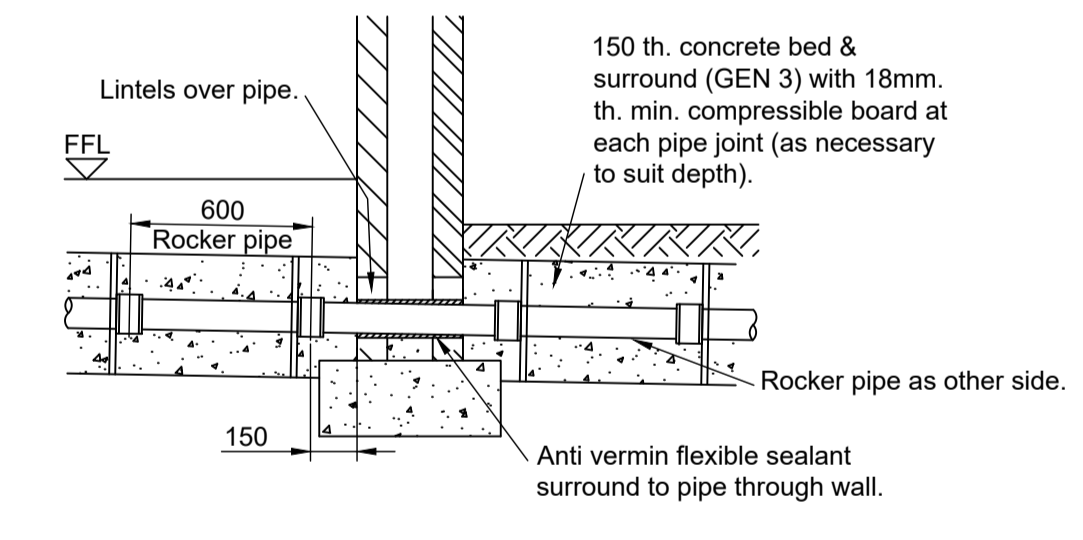

DETAIL OF PIPE THROUGH WALL
SCALE 1:25

PIPE BEDDING DETAIL DEPTH OF COVER LESS THAN 1.2m. CLASS A
SCALE 1:25

P1	Initial Issue	JR	17.09.2024
Rev	Description	Dr	Ch
Drawing Status Preliminary			
Client JHA Architecture Ltd			
Project Niftylifts, Platts Common Ind. Estate Hoyland, Barnsley, S74 9TF			
Title Drainage Details Sheet 2			
Sheet Size	A1	Scale	As Shown
Drawn	LM	Drawing Number	4076/811
Checked	JR	Rev	P1
Approved	-		

