


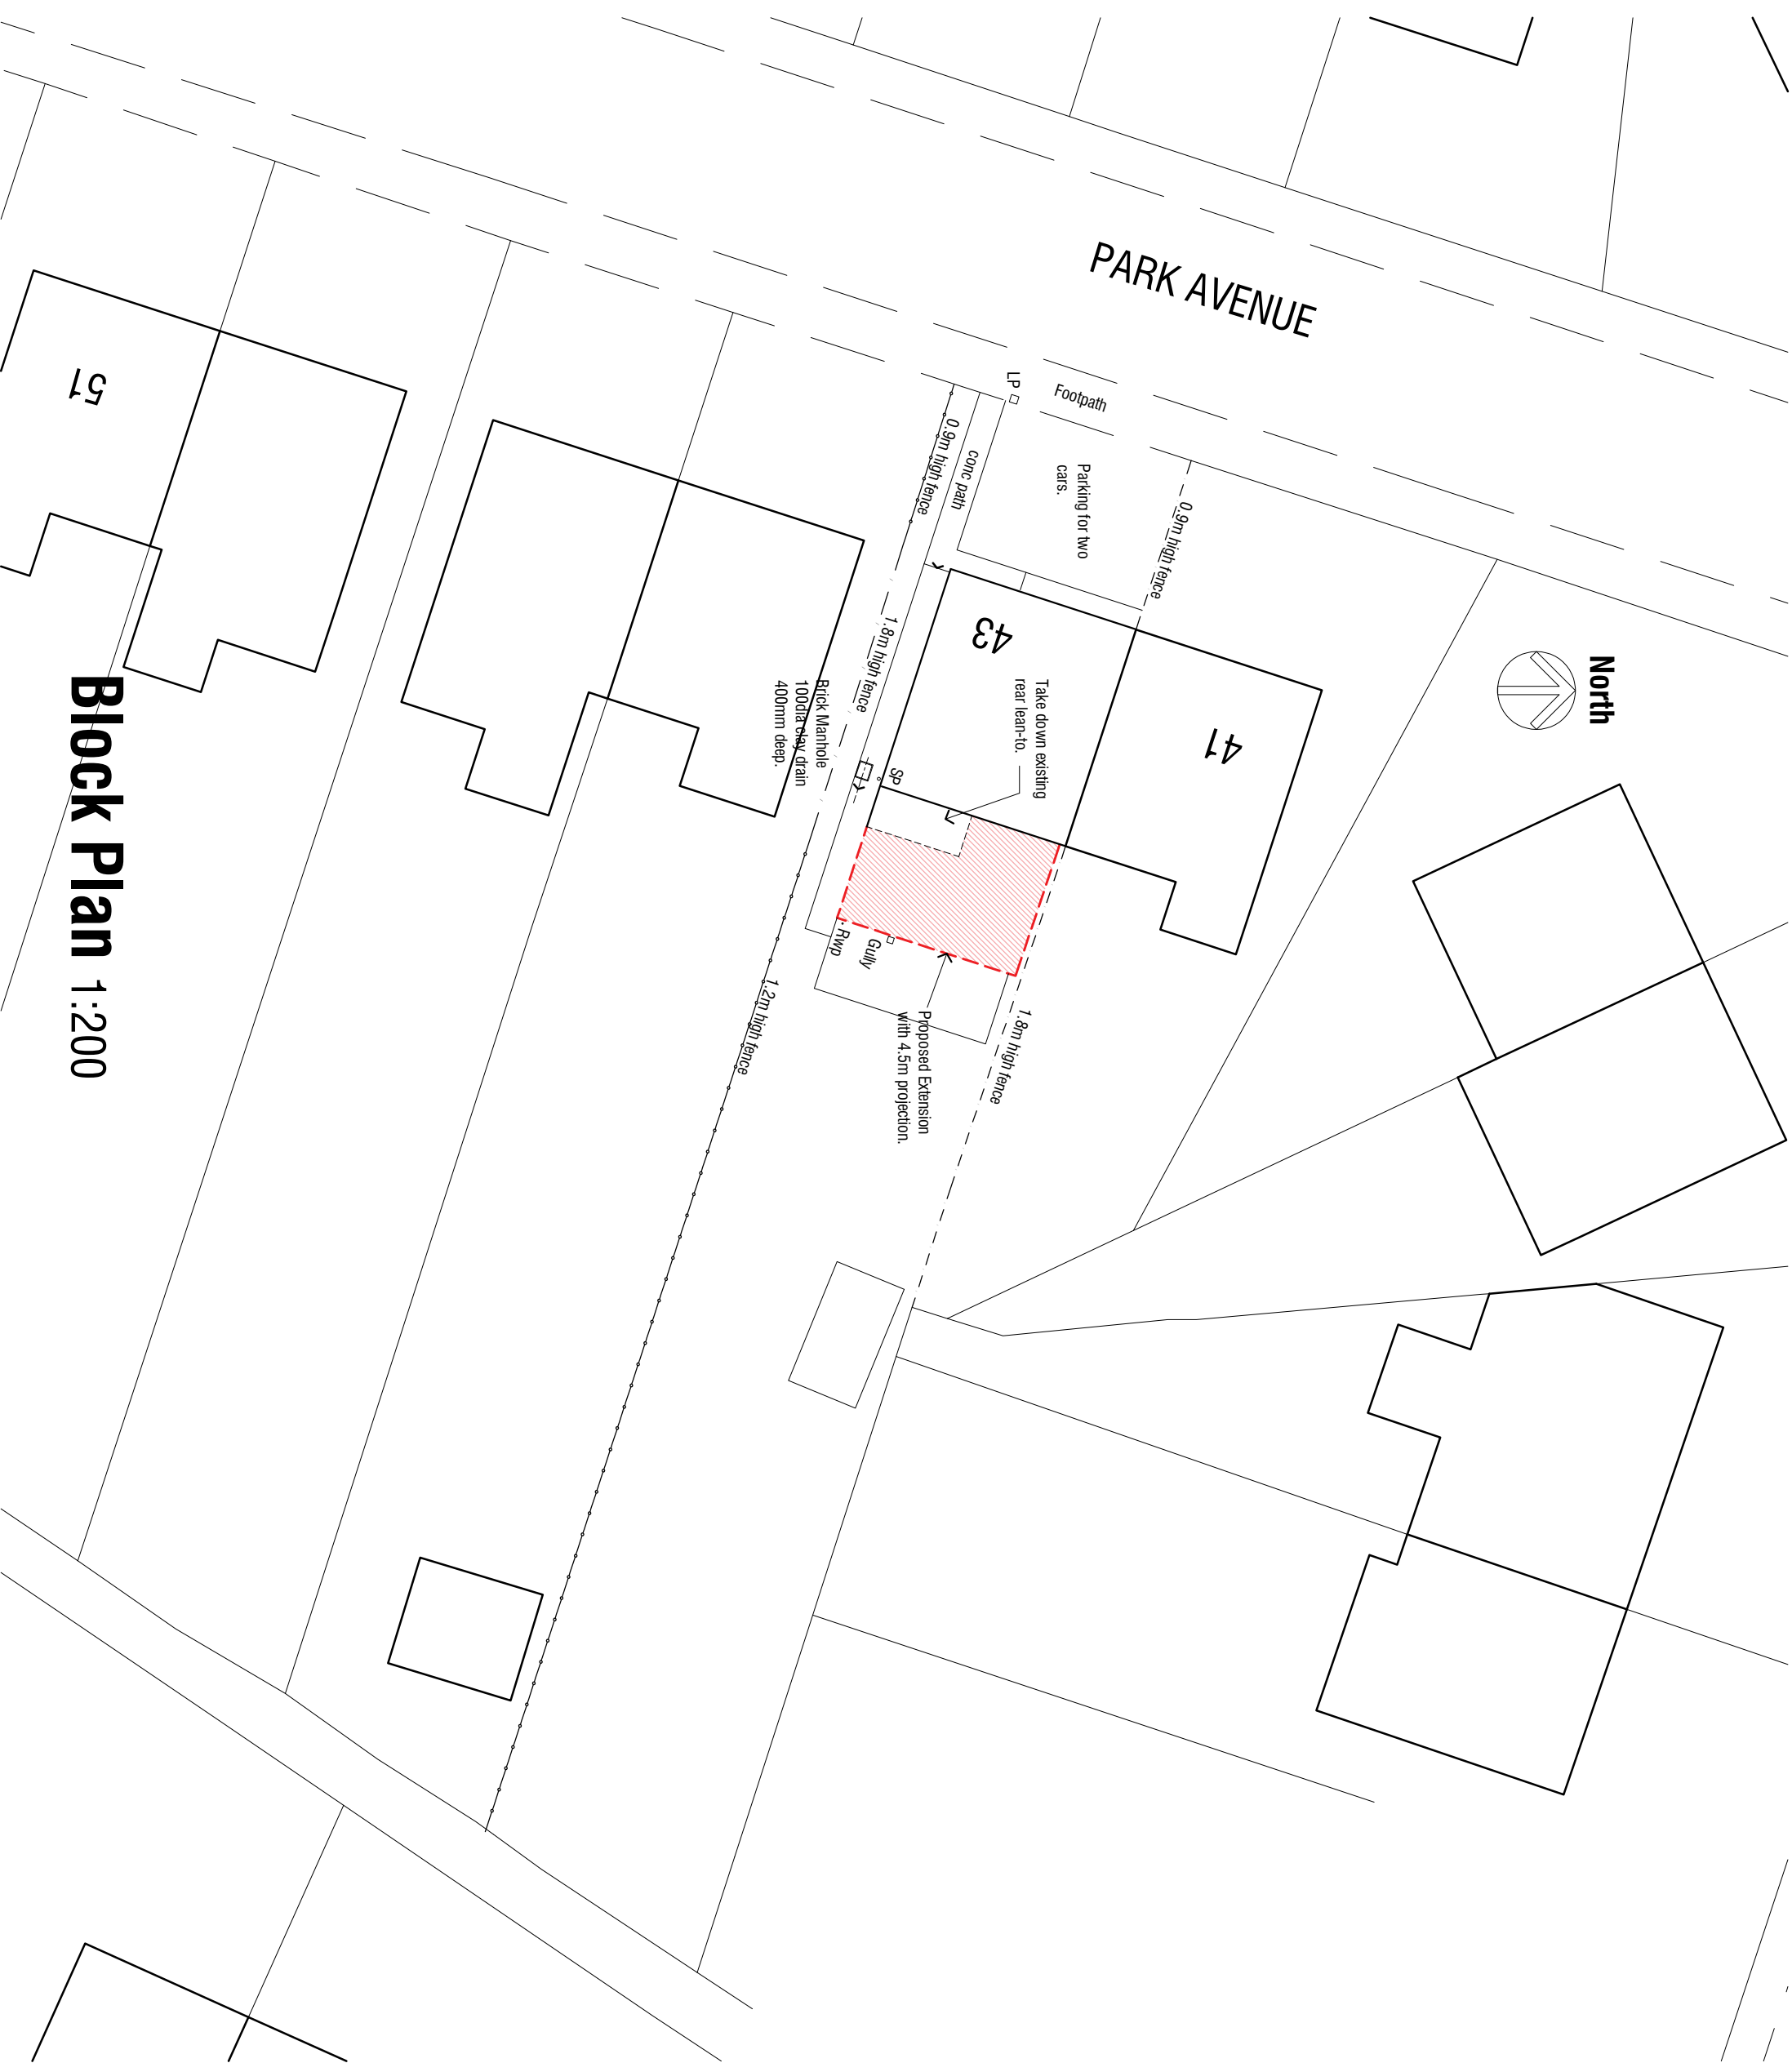

Block Plan 1:200

43 Park Avenue

Penistone

Sheffield

S36 6DL

AS PROPOSED

BLOCK PLAN

mboothdesign

architectural design and building consultants

Fairfield House

Barnesat Close Barnsley

S70 2FL

Mt. 0788 1898300

E: mark@mboothdesign.co.uk

Scale 1:200 @ A3

Drawn MJB

Date MAY 2022

Ref. 22.13

Dwg No. BP02

Rev.

10m

25m

40m

Copyright mboothdesign. All dimensions in millimetres unless otherwise stated.

Dimensions for setting out in existing buildings are to be checked and verified on site.