
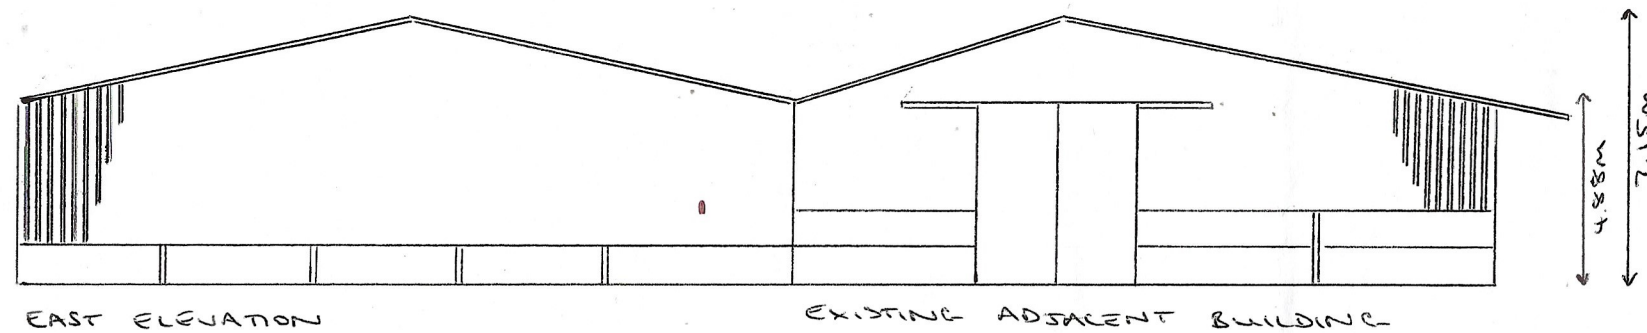



CAROLINE SAYNOR, PROPOSED COVERING OF ARENA

AT WENTWORTH CRANE FARM, STAINBOROUGH,

LANE, HOOD GREEN, BARNLEY, S75 3HA. ELEVATIONS 1:200 @ A3 JUNE 2026

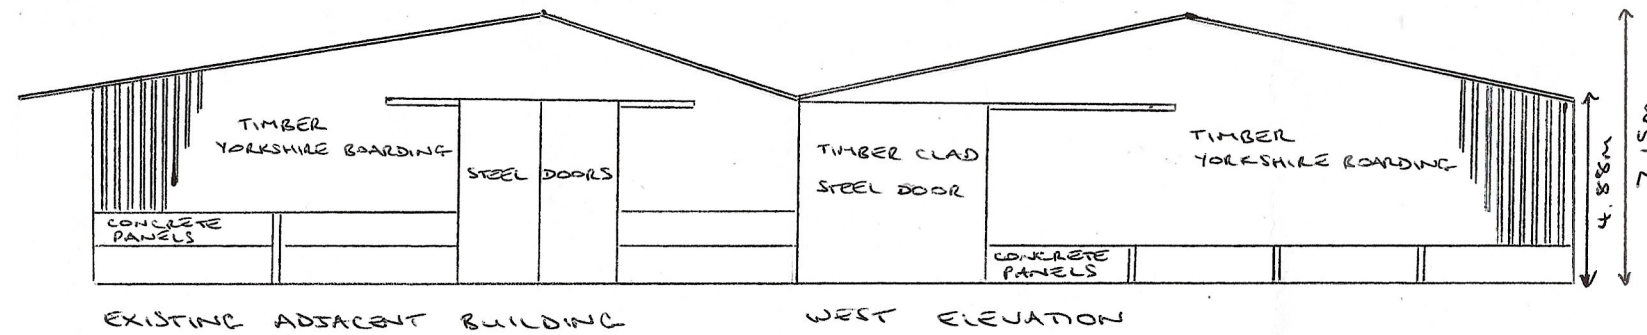

STRAW, FODDER + MACHINERY STORE BEING APPLIED
FOR SIMULTANEOUSLY UNDER PRIOR NOTIFICATION

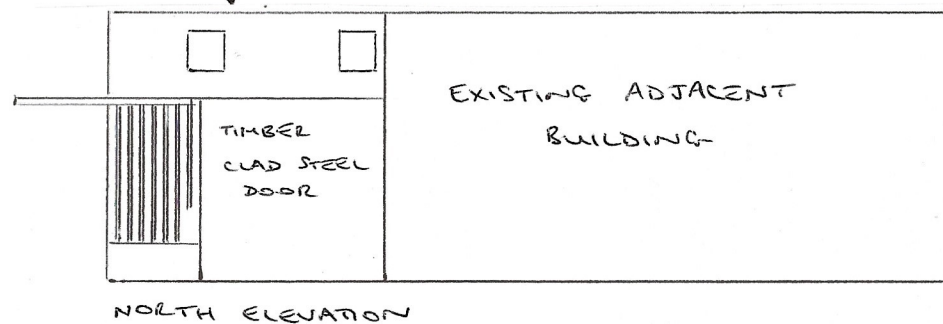

STRAW, FODDER + MACHINERY STORE BEING APPLIED
FOR SIMULTANEOUSLY UNDER PRIOR NOTIFICATION

