
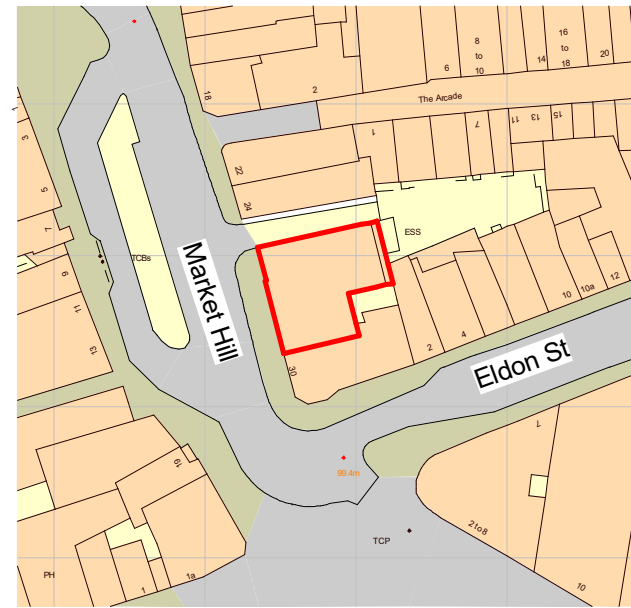


Notes :

1. This drawing should not be scaled, figured dimensions only to be taken
2. should any discrepancies be found with this drawing, please inform this office.
3. Copyright of this drawing is owned by JM Architects.

Structural information indicative only. To be confirmed by Structural Engineer.

1:1250

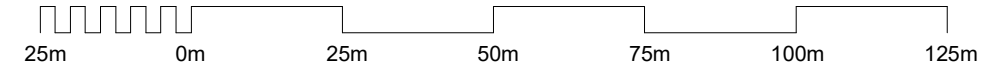

C1 Issued for planning	2026-04-07	PL	DJC
P01 Issued for planning pre-approval	2026-03-11	PL	DJC
REV. DESCRIPTION	DATE	DRN BY	CKD BY

Project Level Access Program
Title Barnsley Location Plan
Client NatWest Group

Purpose : For planning	Scale : 1 : 1250@A3	JMA Project Number : 7119
Drawing Number 7119-JMA-14-00-DR-A-000010		
Status A3	Revision C1	

jmarchitects

3A 54 Princess Street
Manchester
M1 6HS
0161 200 6300

man@jmachitects.net
www.jmachitects.net