


Studio Charrette will not be responsible for any principal designer duties under CDM 2015.
No site work is to be carried out until permissions are in place. Site searches to be carried out before any works to site.
All structural elemental/associated calculations to be confirmed and provided by structural engineer.

HOYLE MILL ROAD

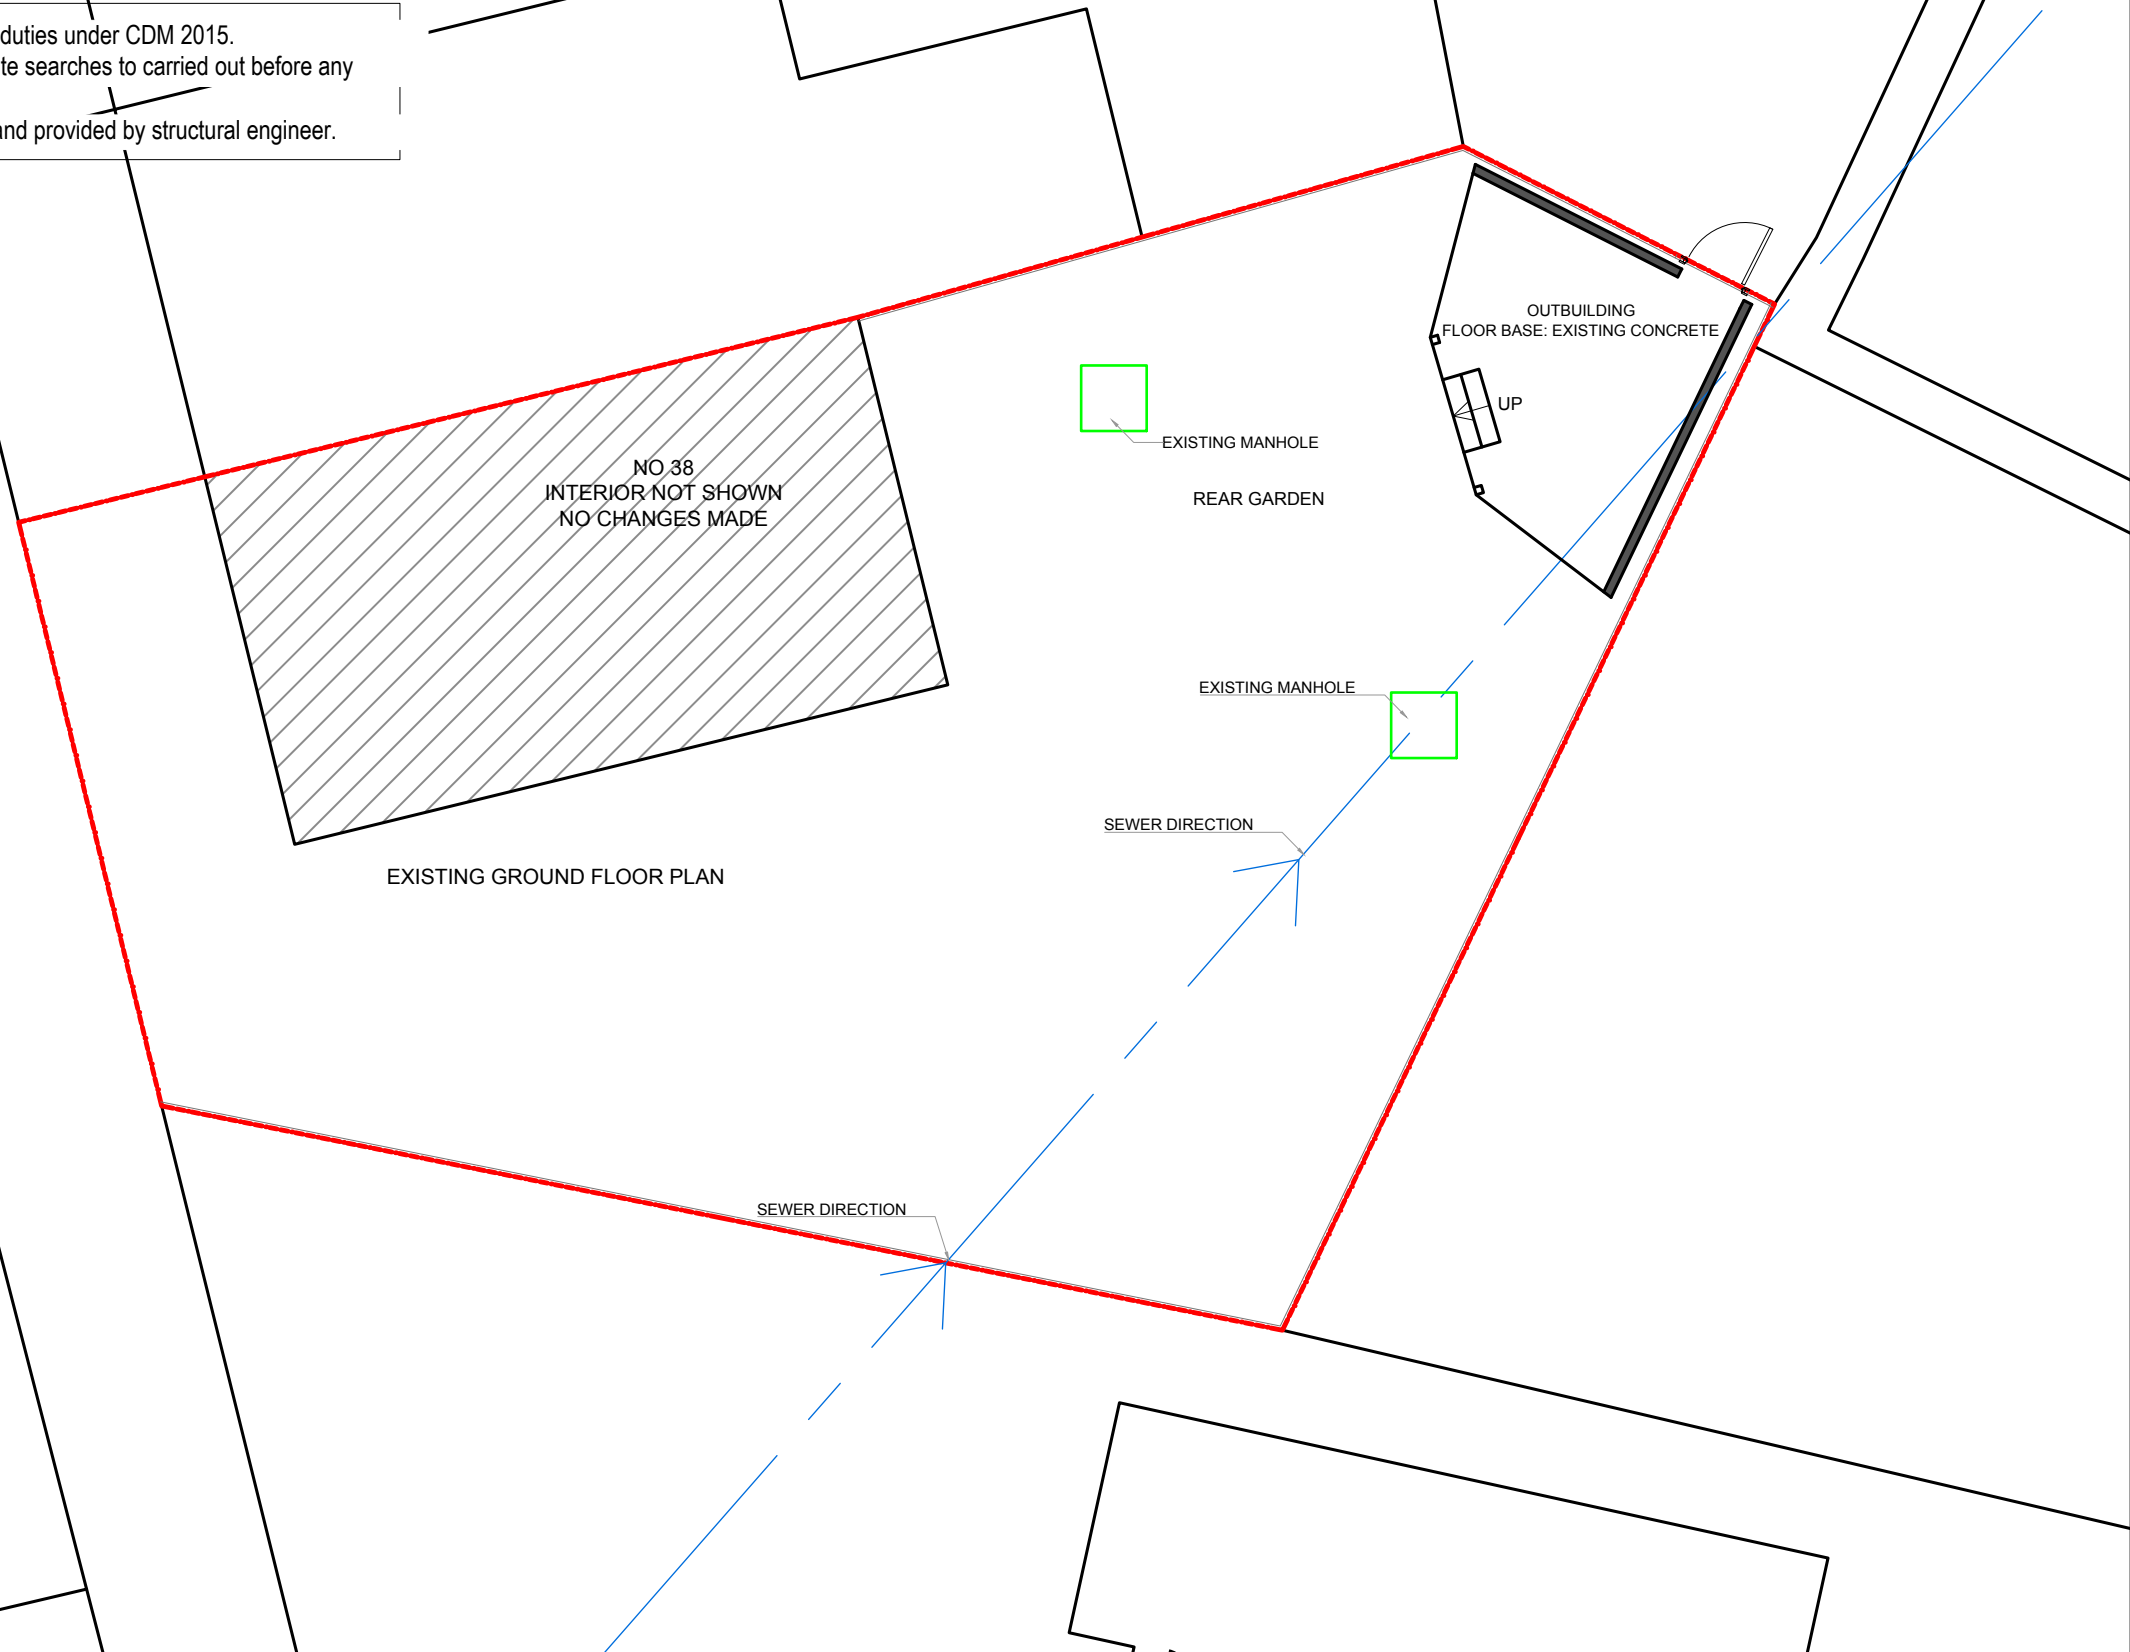

NOTES:

This drawing is not a working drawing, and is only for the purpose of the following:-
A- Planning Submission
The main contractor is responsible for informing the lead designer of any discrepancy on, or between, this drawing and any other relevant document.
All existing walls, foundations and lintels or other structural items are to be confirmed load bearing and adequate for increased loading where relevant prior to work commencing.
Any existing walls to be removed are to be confirmed non-loadbearing prior to removal.
Boundaries, angles, and dimensions are to be checked by the main contractor prior to work commencing.
Written dimensions only to be used from this drawing. If in doubt consult the lead designer for clarification.
All measurements are based on a remote survey and provided by the client, designer is not responsible for the measurements. This is not for the construction.

SC STUDIO CHARRETTE
At The Clubhouse, 88 Grosvenor Hill, London, W1K 3GT
Tel: 020 7493 2020/02076 4348

Client
George Timofte

Project Title
38 Hoyle Mill Road, Barnsley, S70 3EL

Drawing Title
Existing plans A3

Drawing No.	Rev
P4	
Scale @ A3	Date
1:100	05-01-2025
Created By	Client
Check By	Client
	Author
	Reviewer

This drawing and the copyright design rights and all other intellectual property rights in it belong to Studio Charrette Ltd. No licence or assignment of any such rights is granted hereunder. This drawing is not to be copied or reused in any way without written permission.

